




PROPOSED
GROUND FLOOR

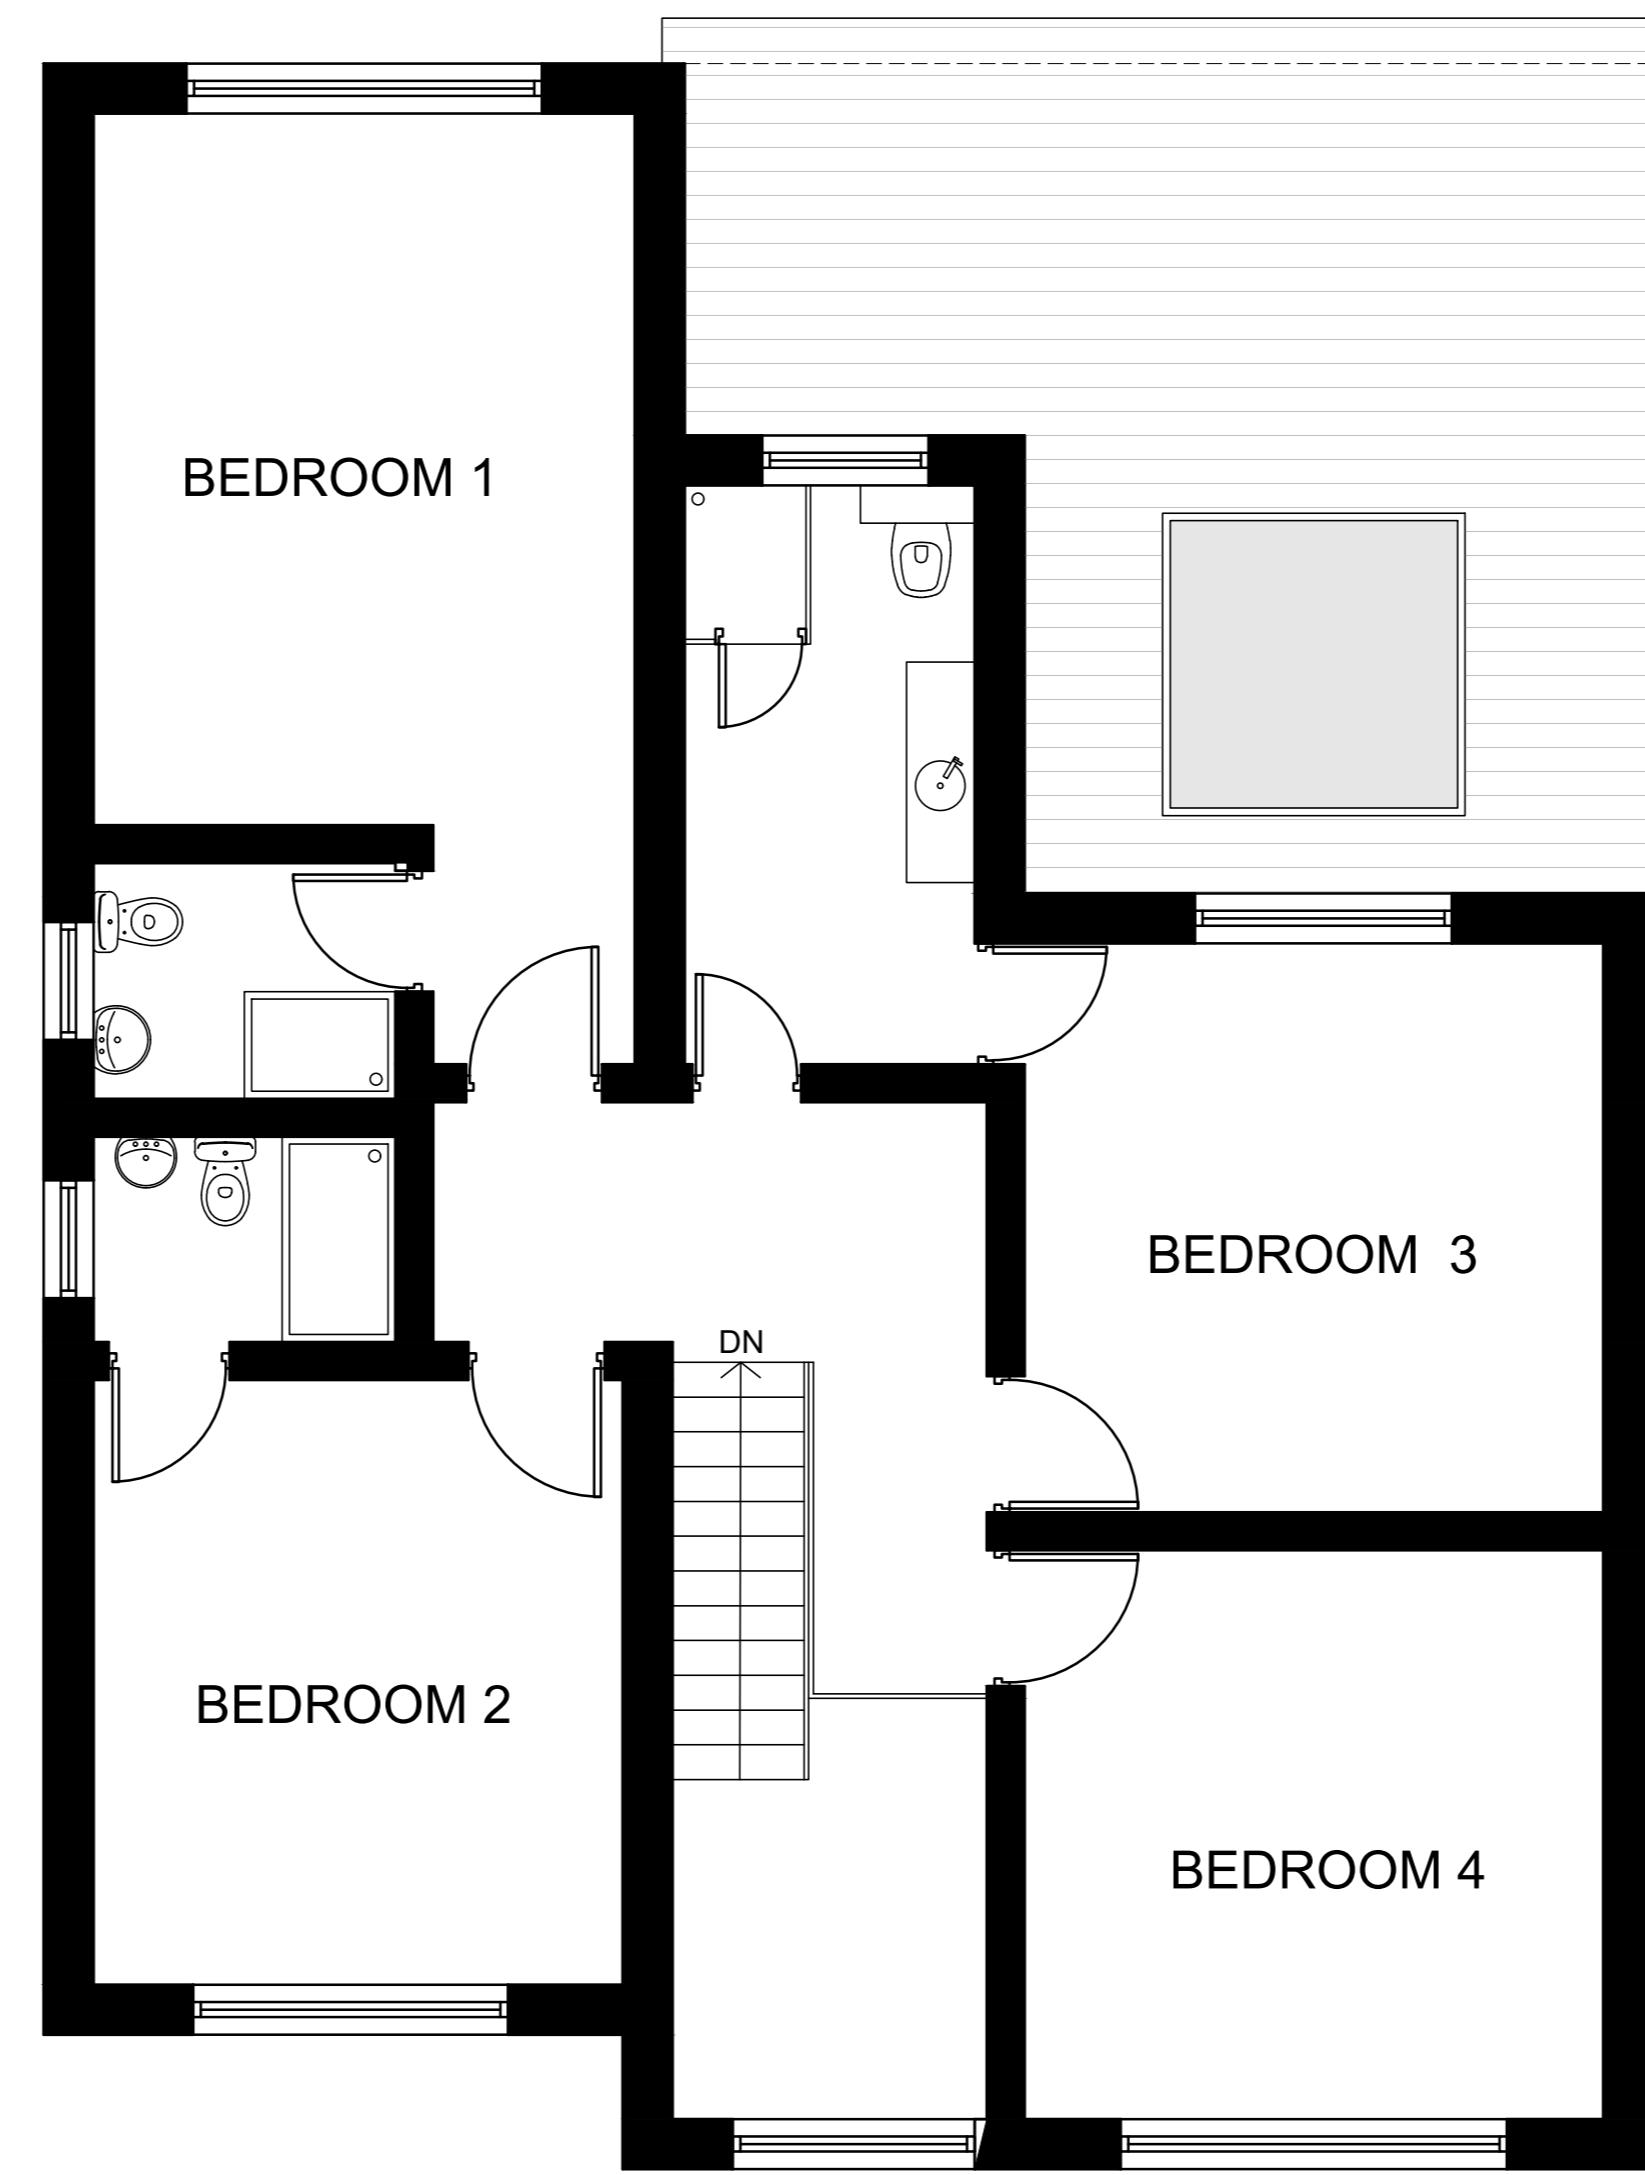

PROPOSED
FIRST FLOOR

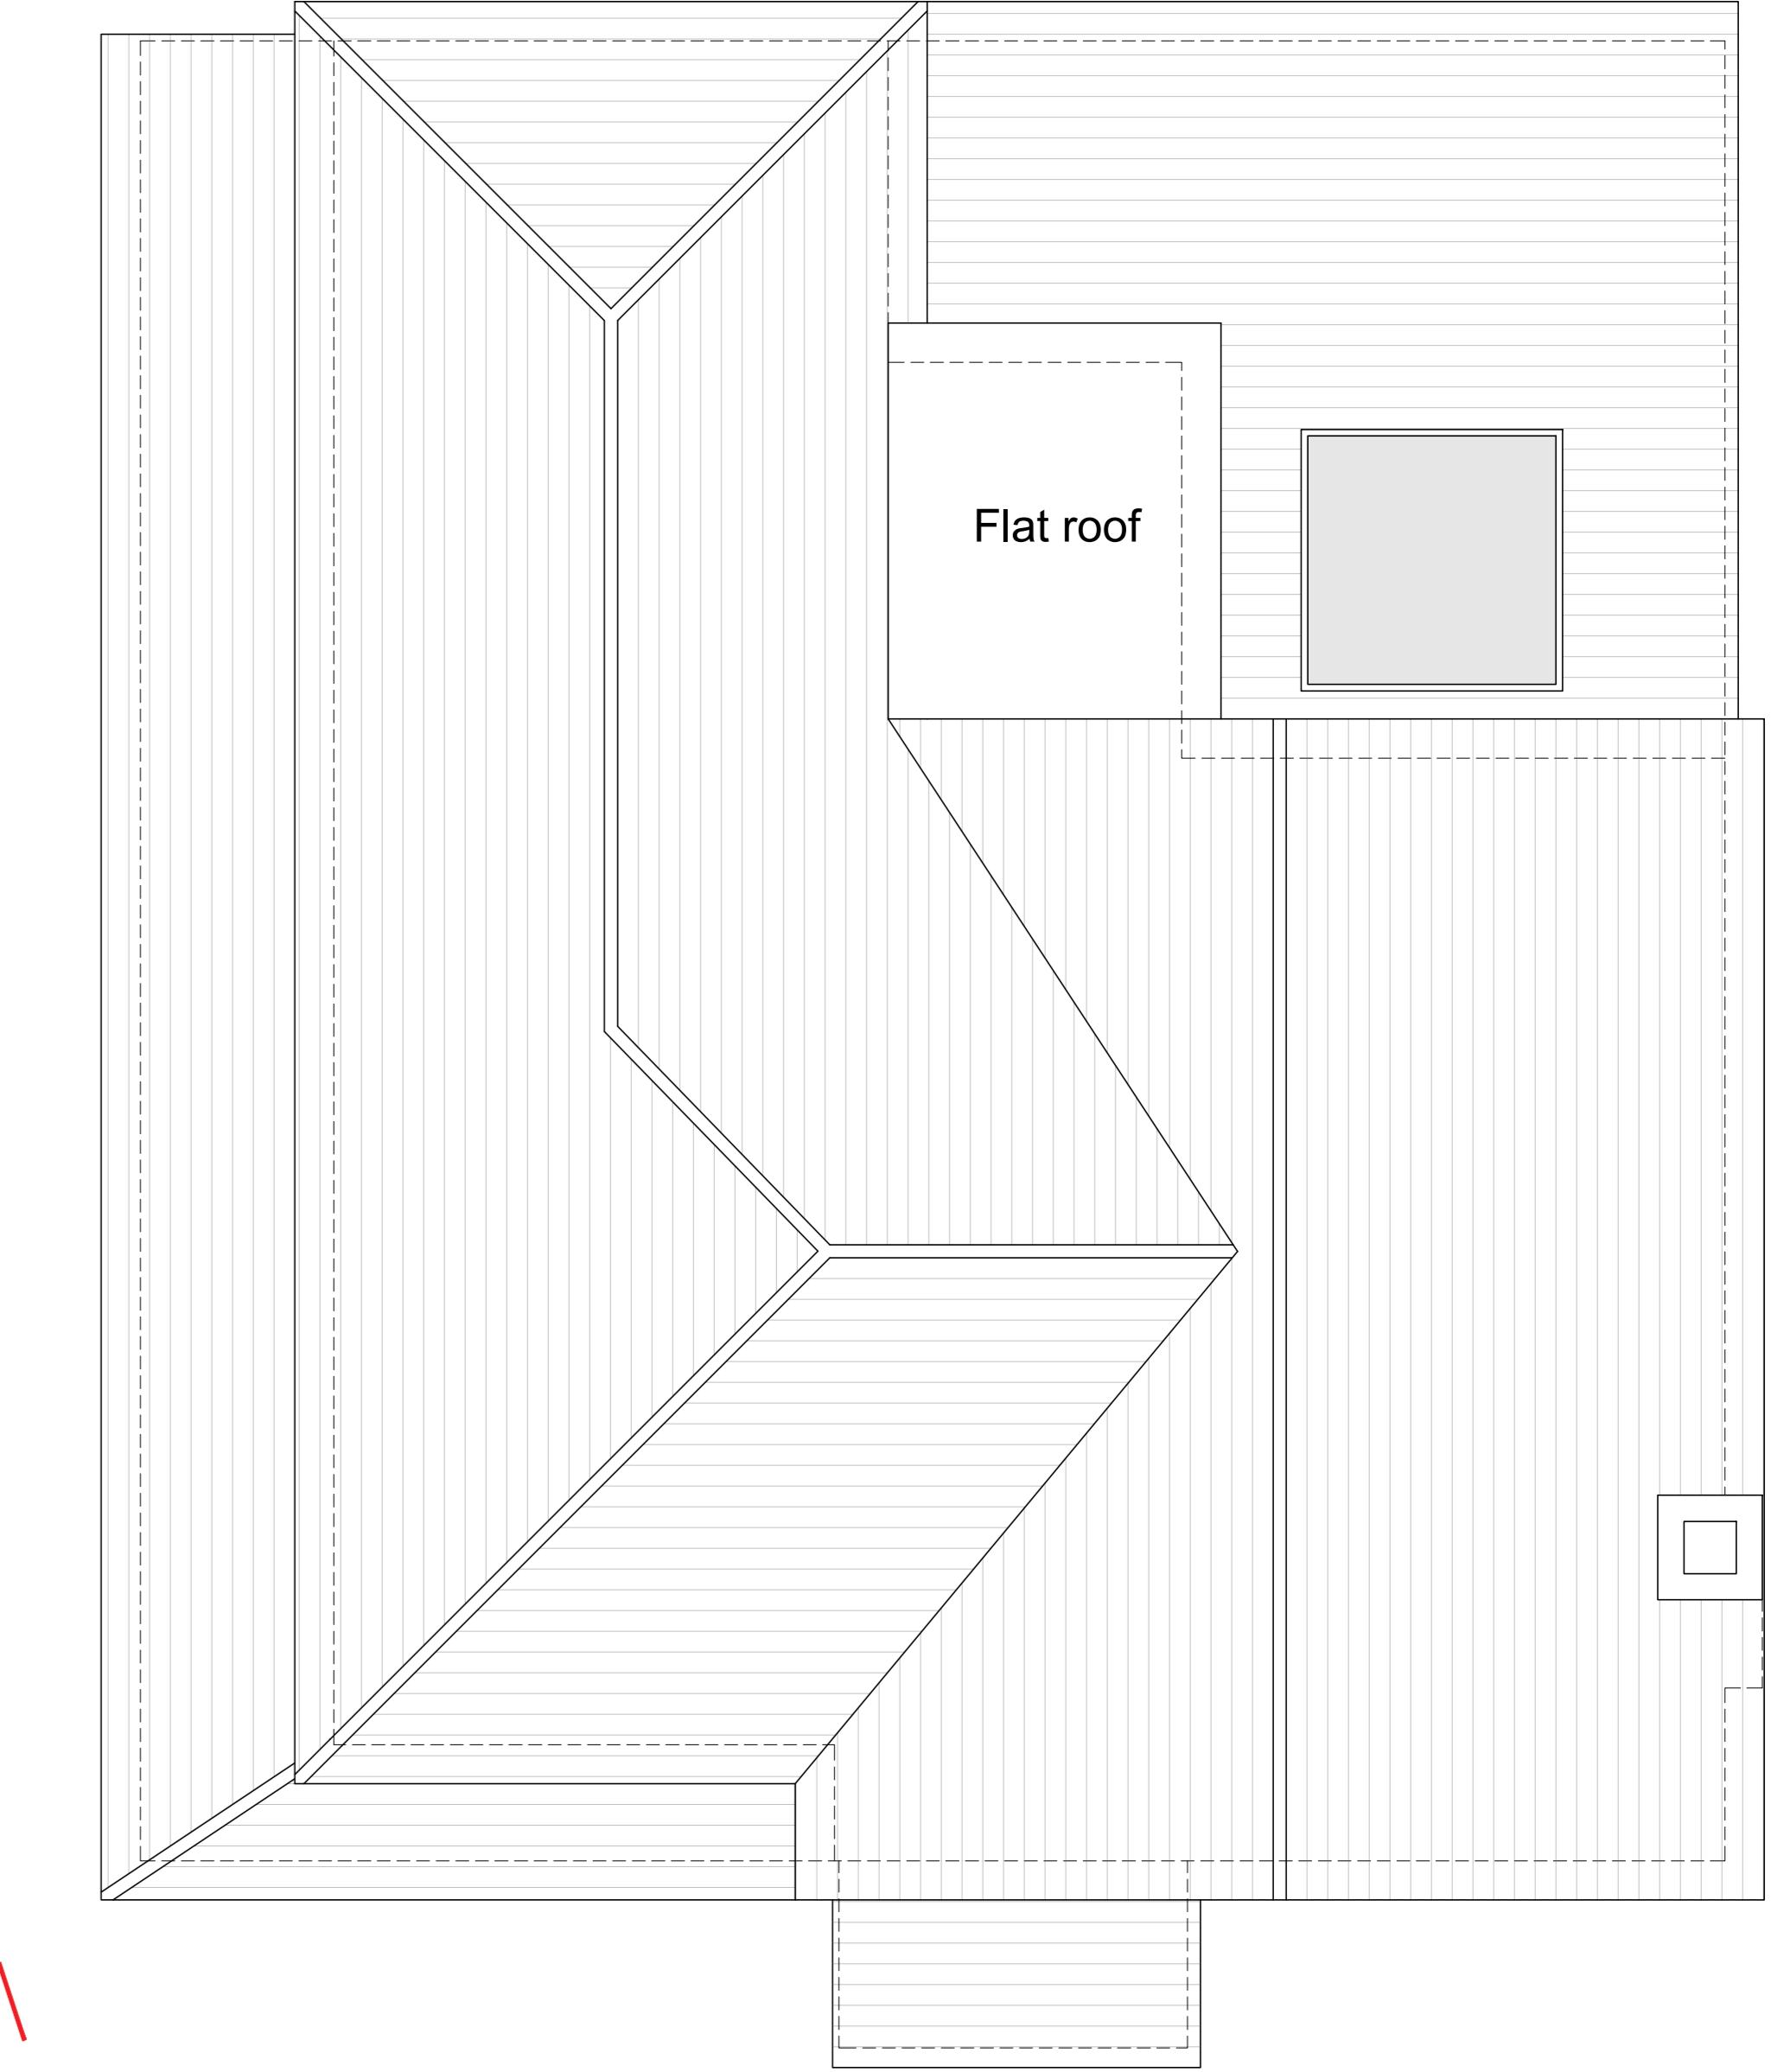

PROPOSED ROOF

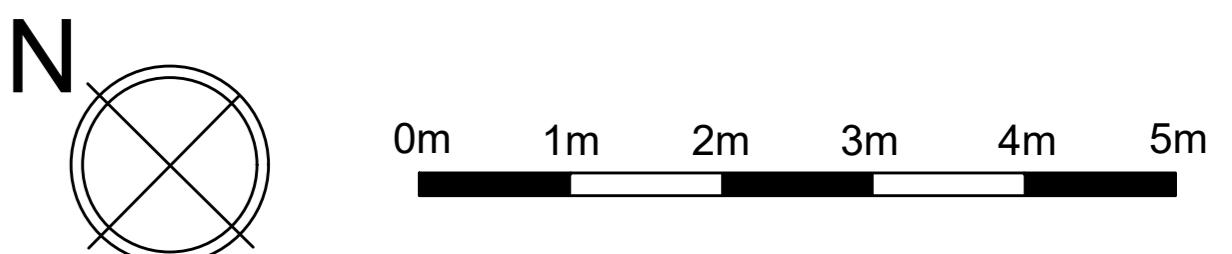

PROJECT	DWG NO.	SCALE	DETAIL	23.03.2023	30.05.2023					PROJECT NO.	PR Architecture Ltd.
19 CORNWALL ROAD, UXBRIDGE, UB8 1BB	04	1:50 @ A0	PROPOSED PLANS	SUBMITTED FOR PLANNING	SENT TO THE PLANNING OFFICER					23.09	Chartered Architect
PLANNING											120, Pinner Road, Harrow, HA1 4JD. Tel: 0208 357 2304