



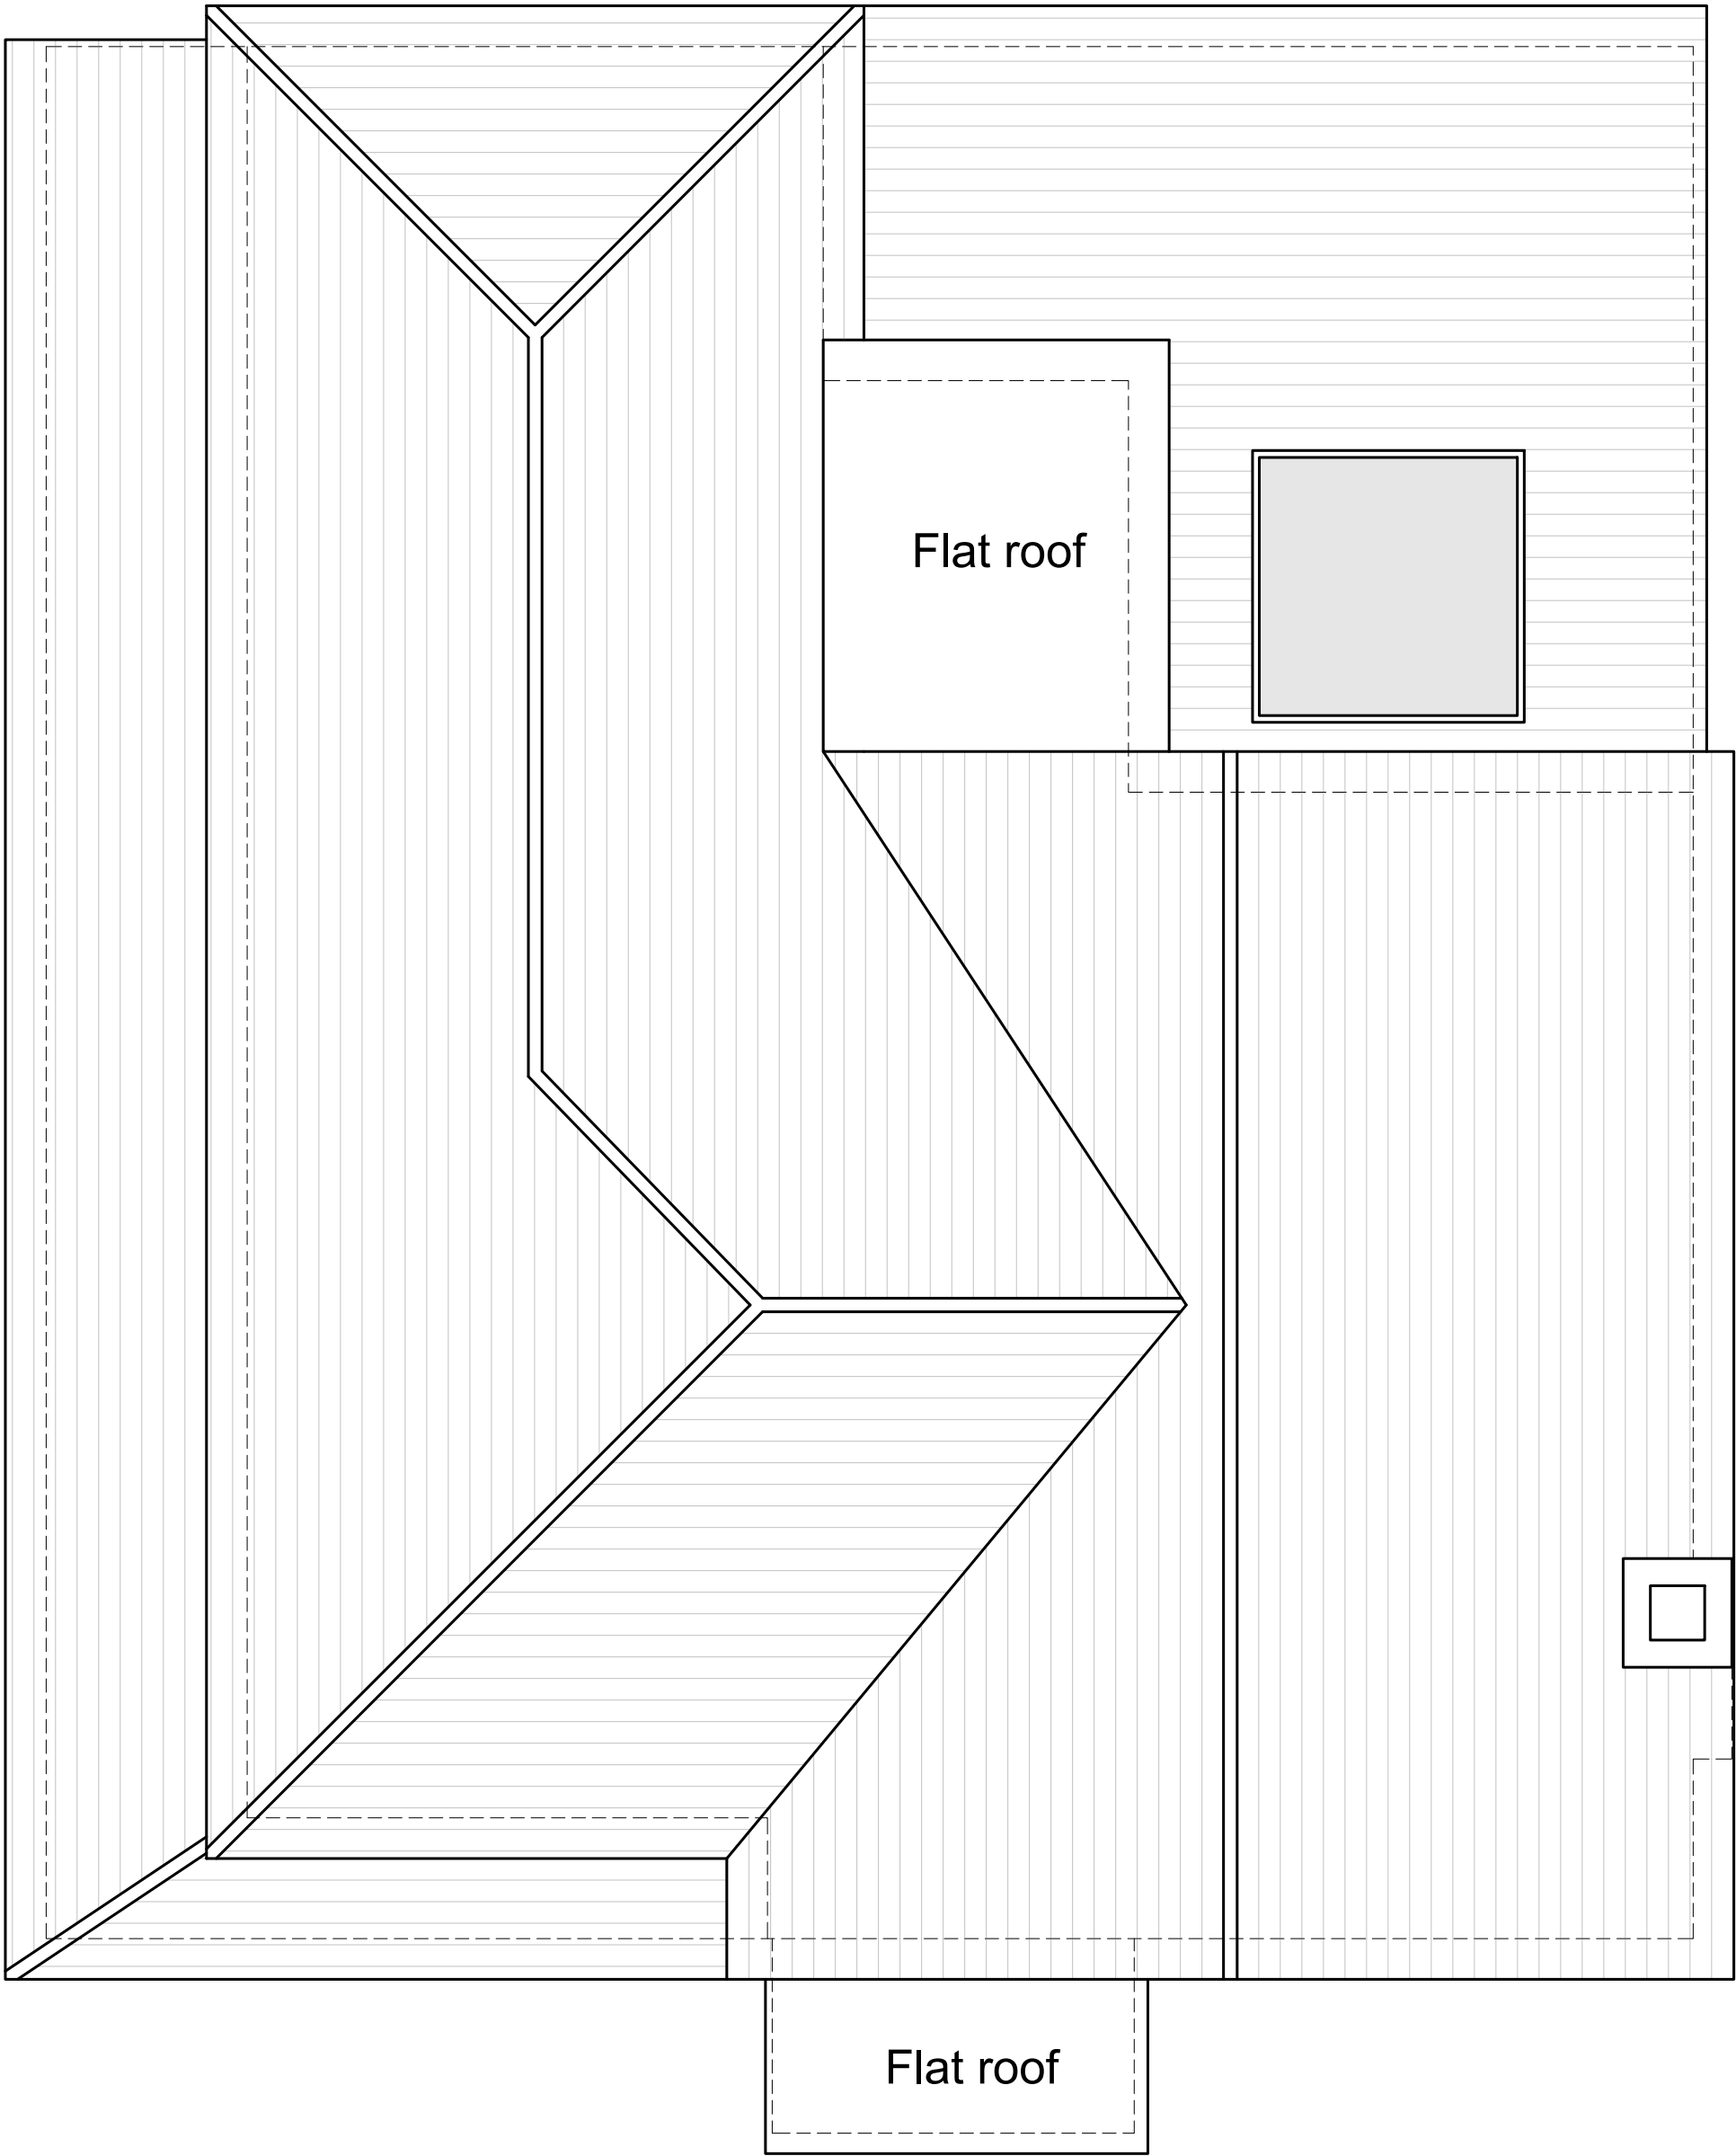

EXISTING ROOF

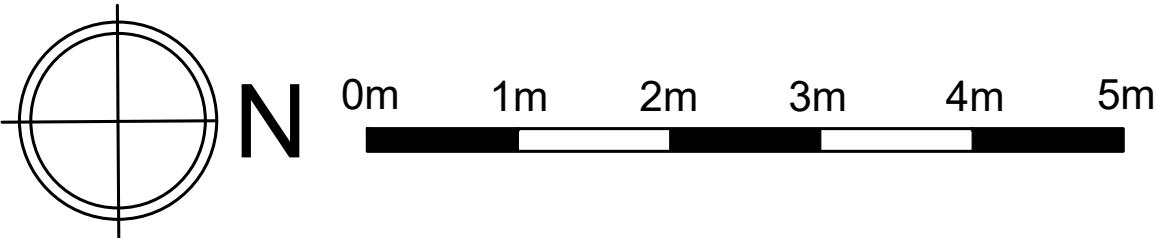

PROJECT	DWG NO.	SCALE	DETAIL	23.03.2023							PROJECT NO.	PR Architecture Ltd. Chartered Architect 120, Pinner Road, Harrow, HA1 4JD. Tel: 0208 357 2304
19 CORNWALL ROAD, UXBRIDGE, UB8 1BB	10	1:50 @ A2	EXISTING ROOF	SUBMITTED FOR PLANNING							23.09	
PLANNING												