

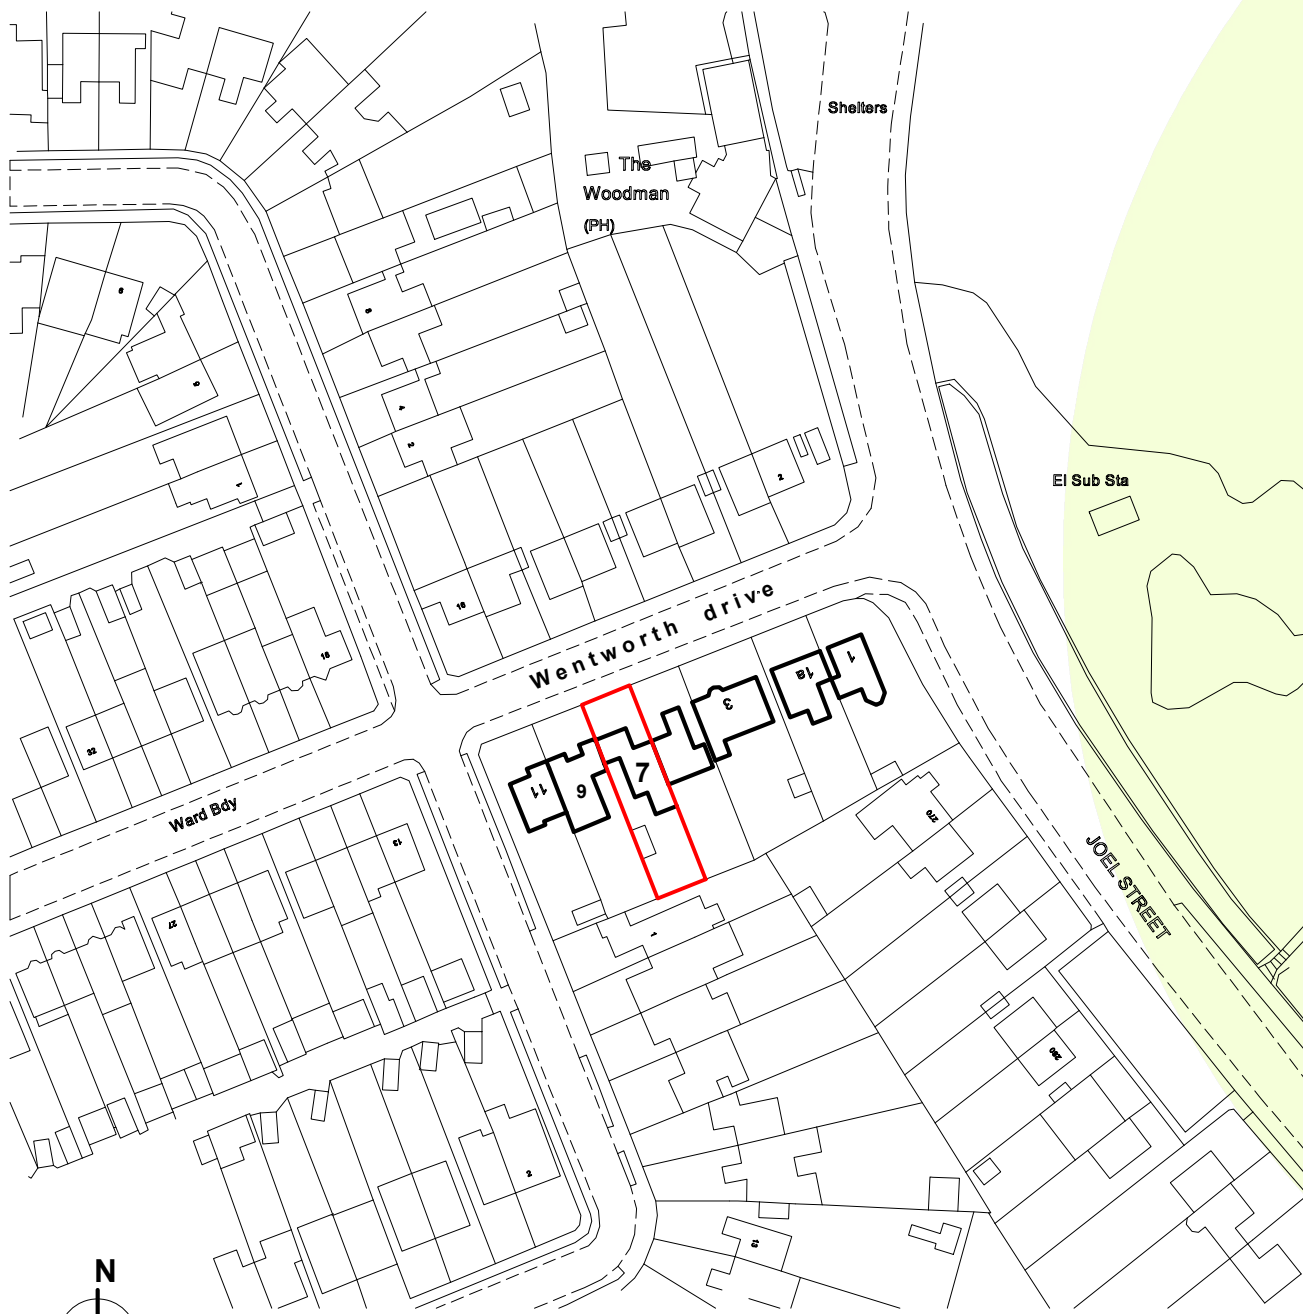
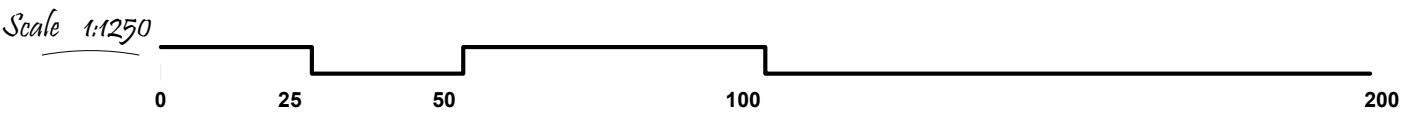


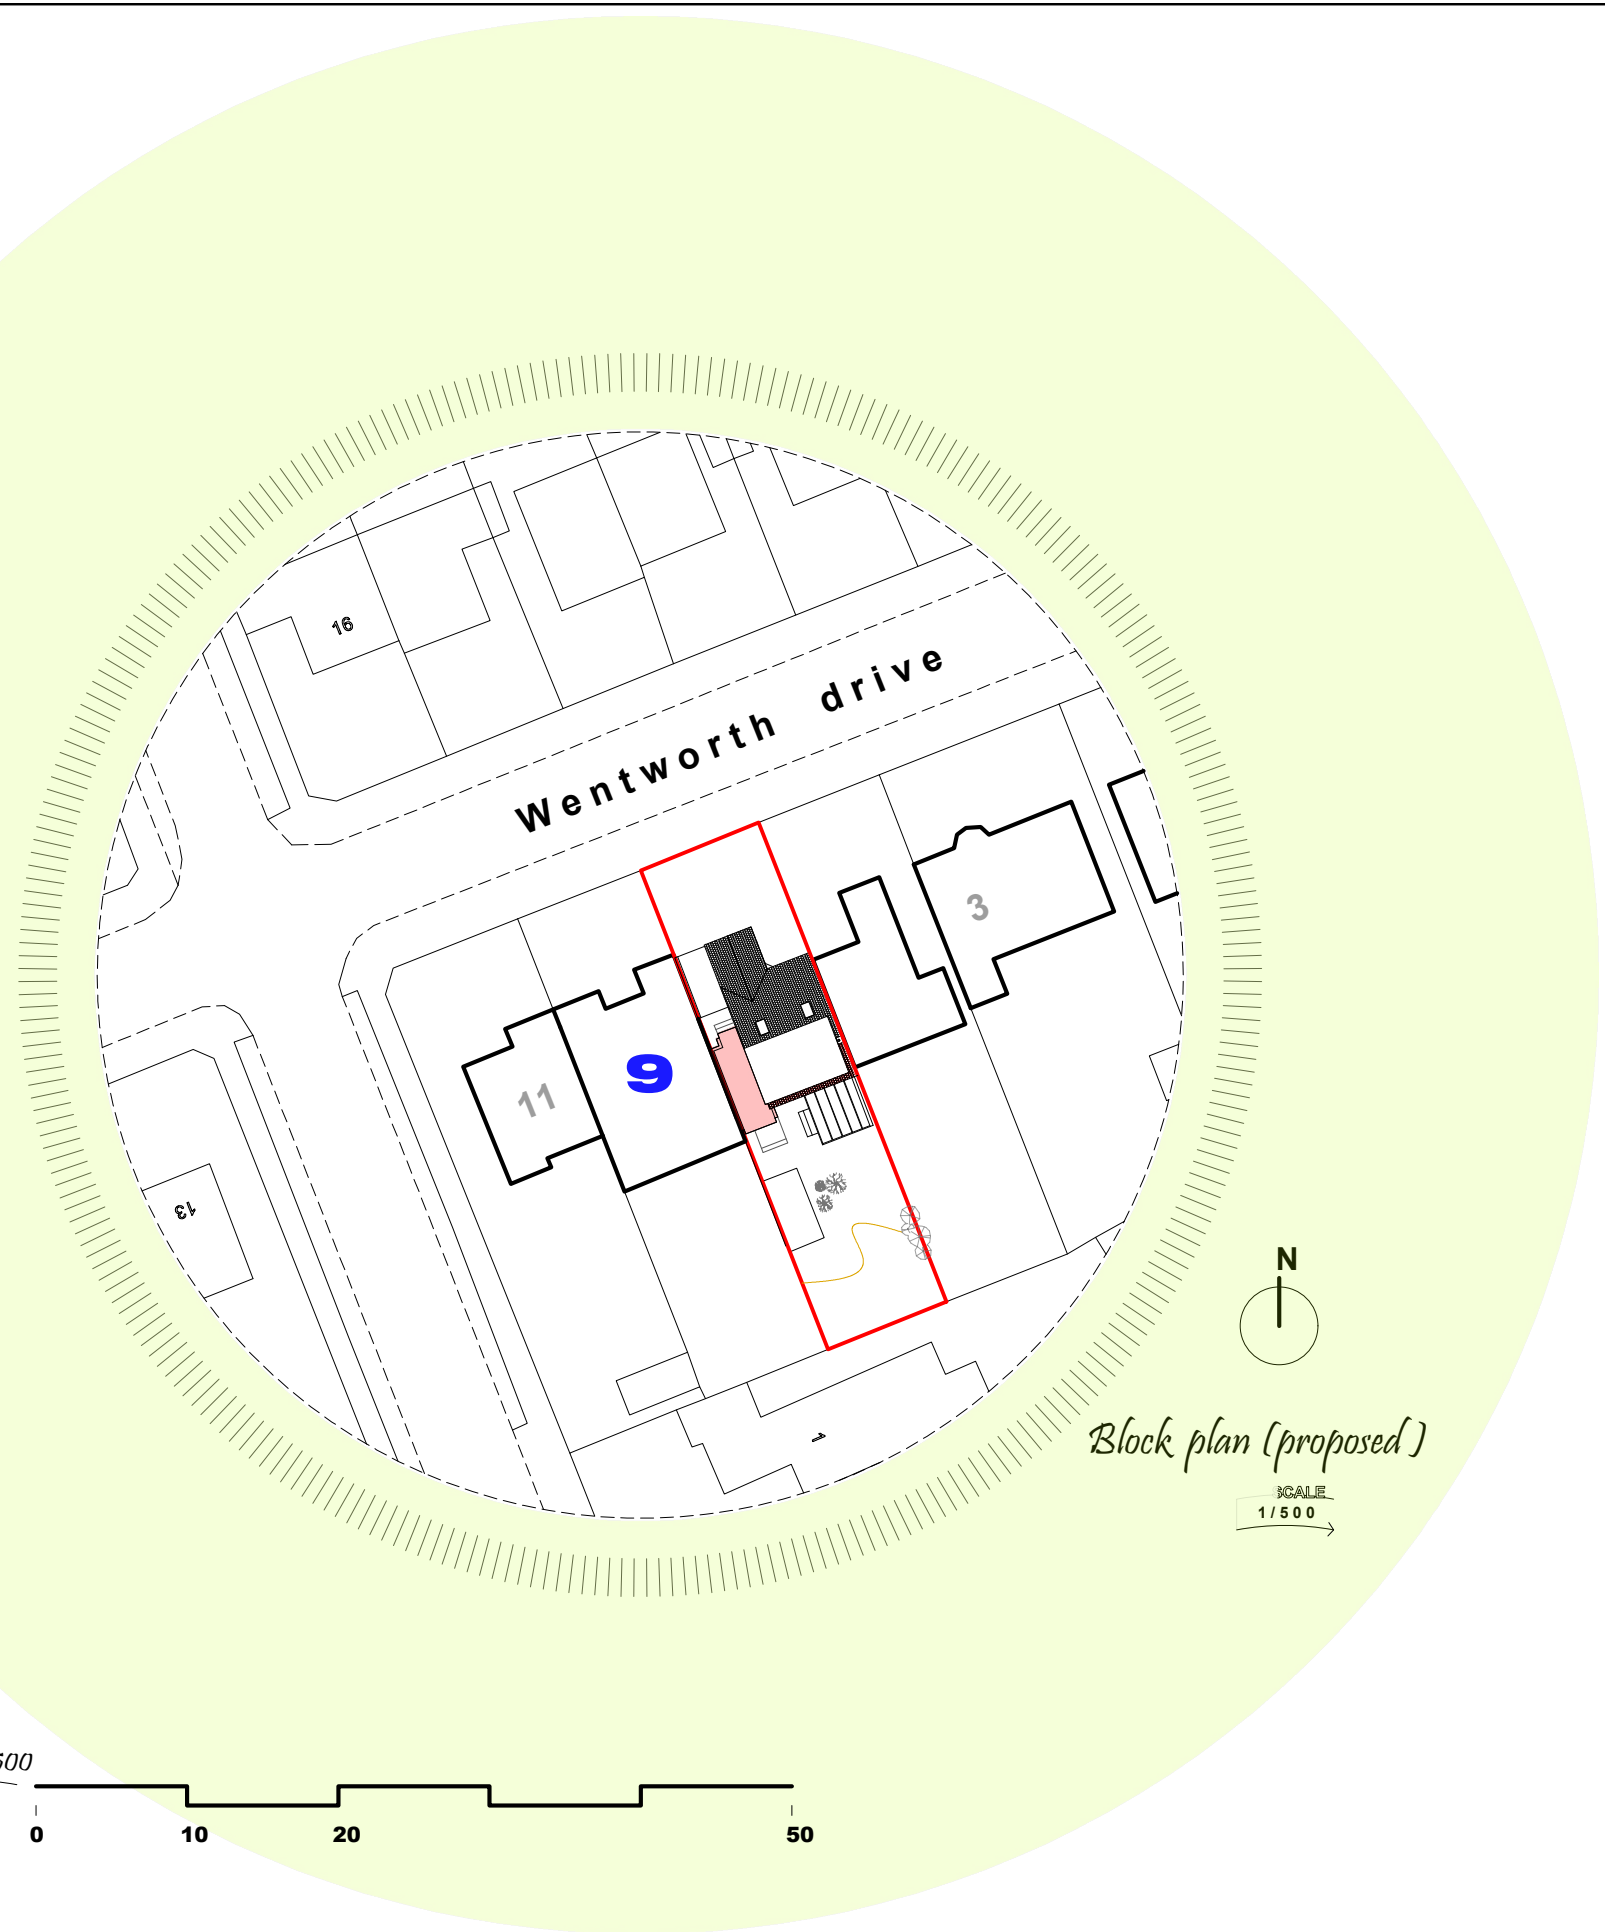

Site plan
SCALE
1/1250

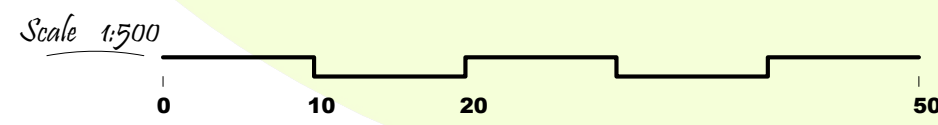

Block plan (proposed)
SCALE
1/500