



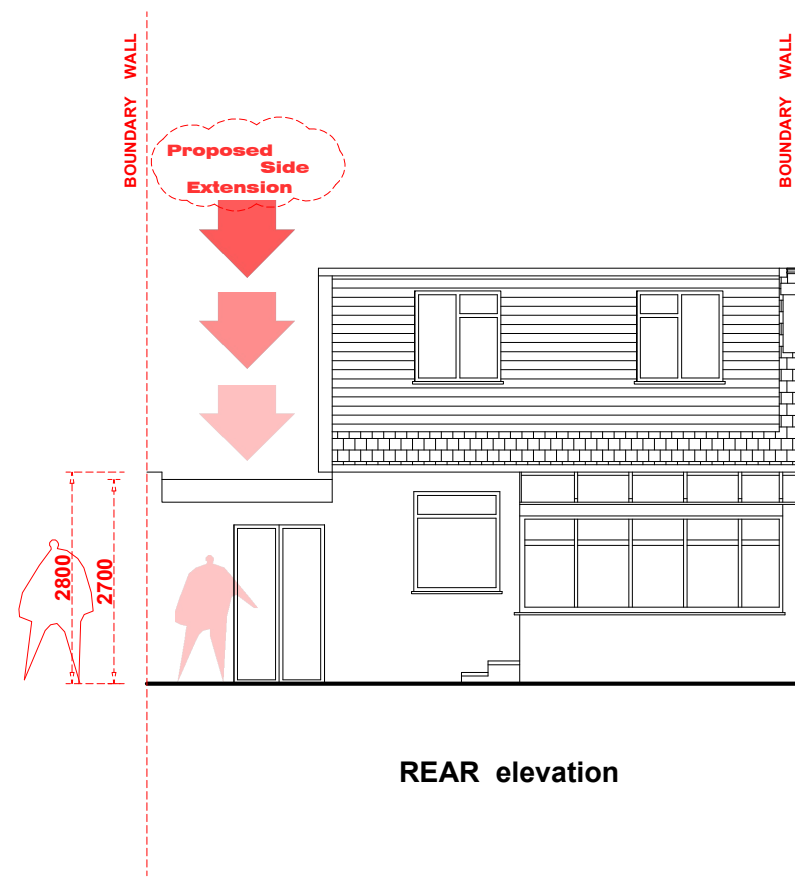

REAR elevation

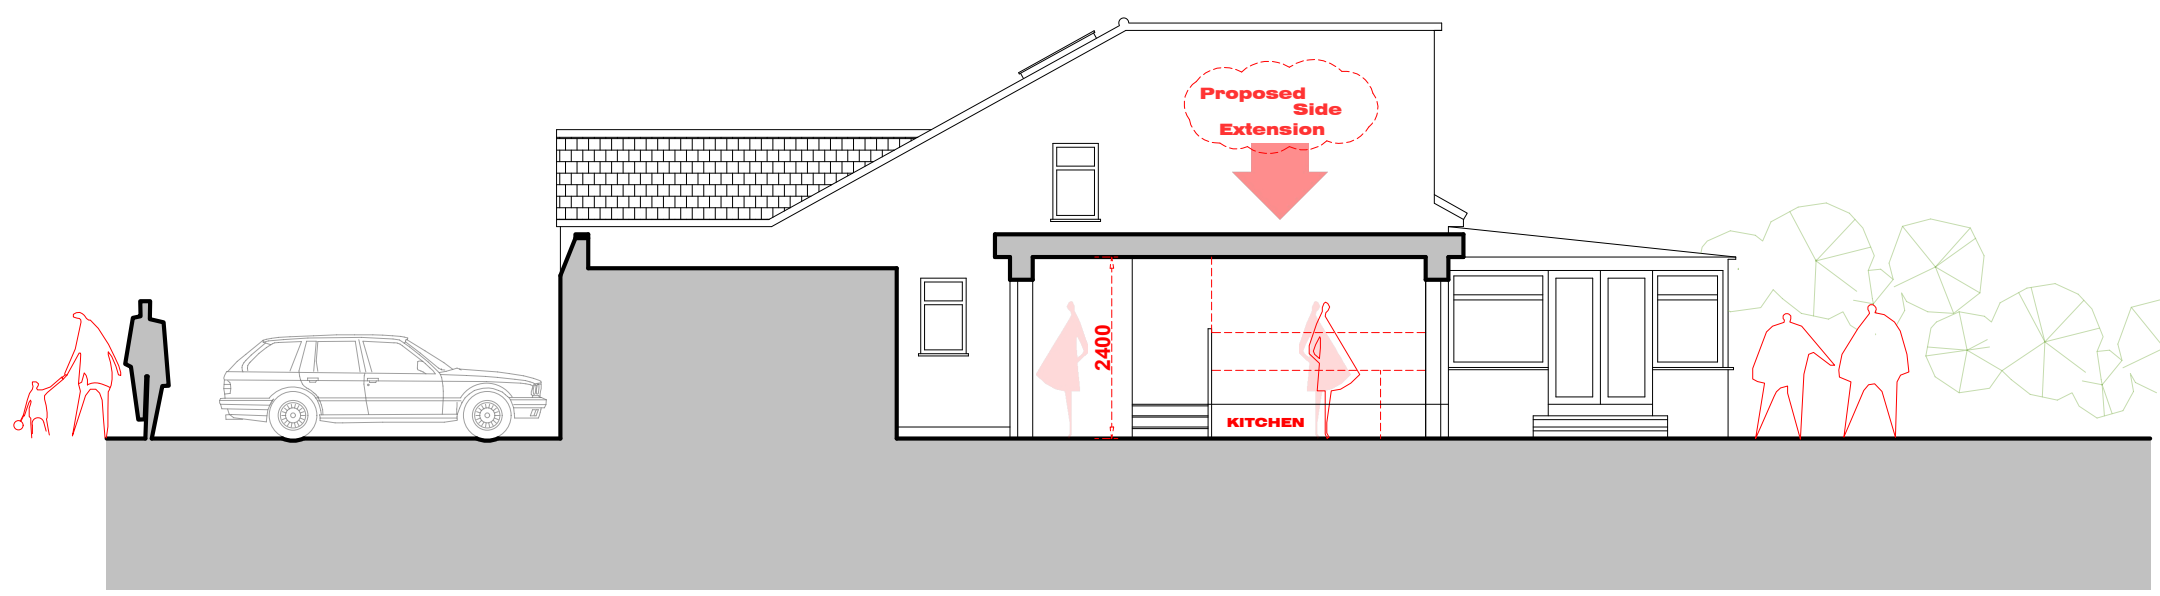

'GARAGE SIDE' ELEVATION / section

