


Proposed
Projection of the
New Side extension



Current
SHED
(to be taken down)

Current
GARAGE

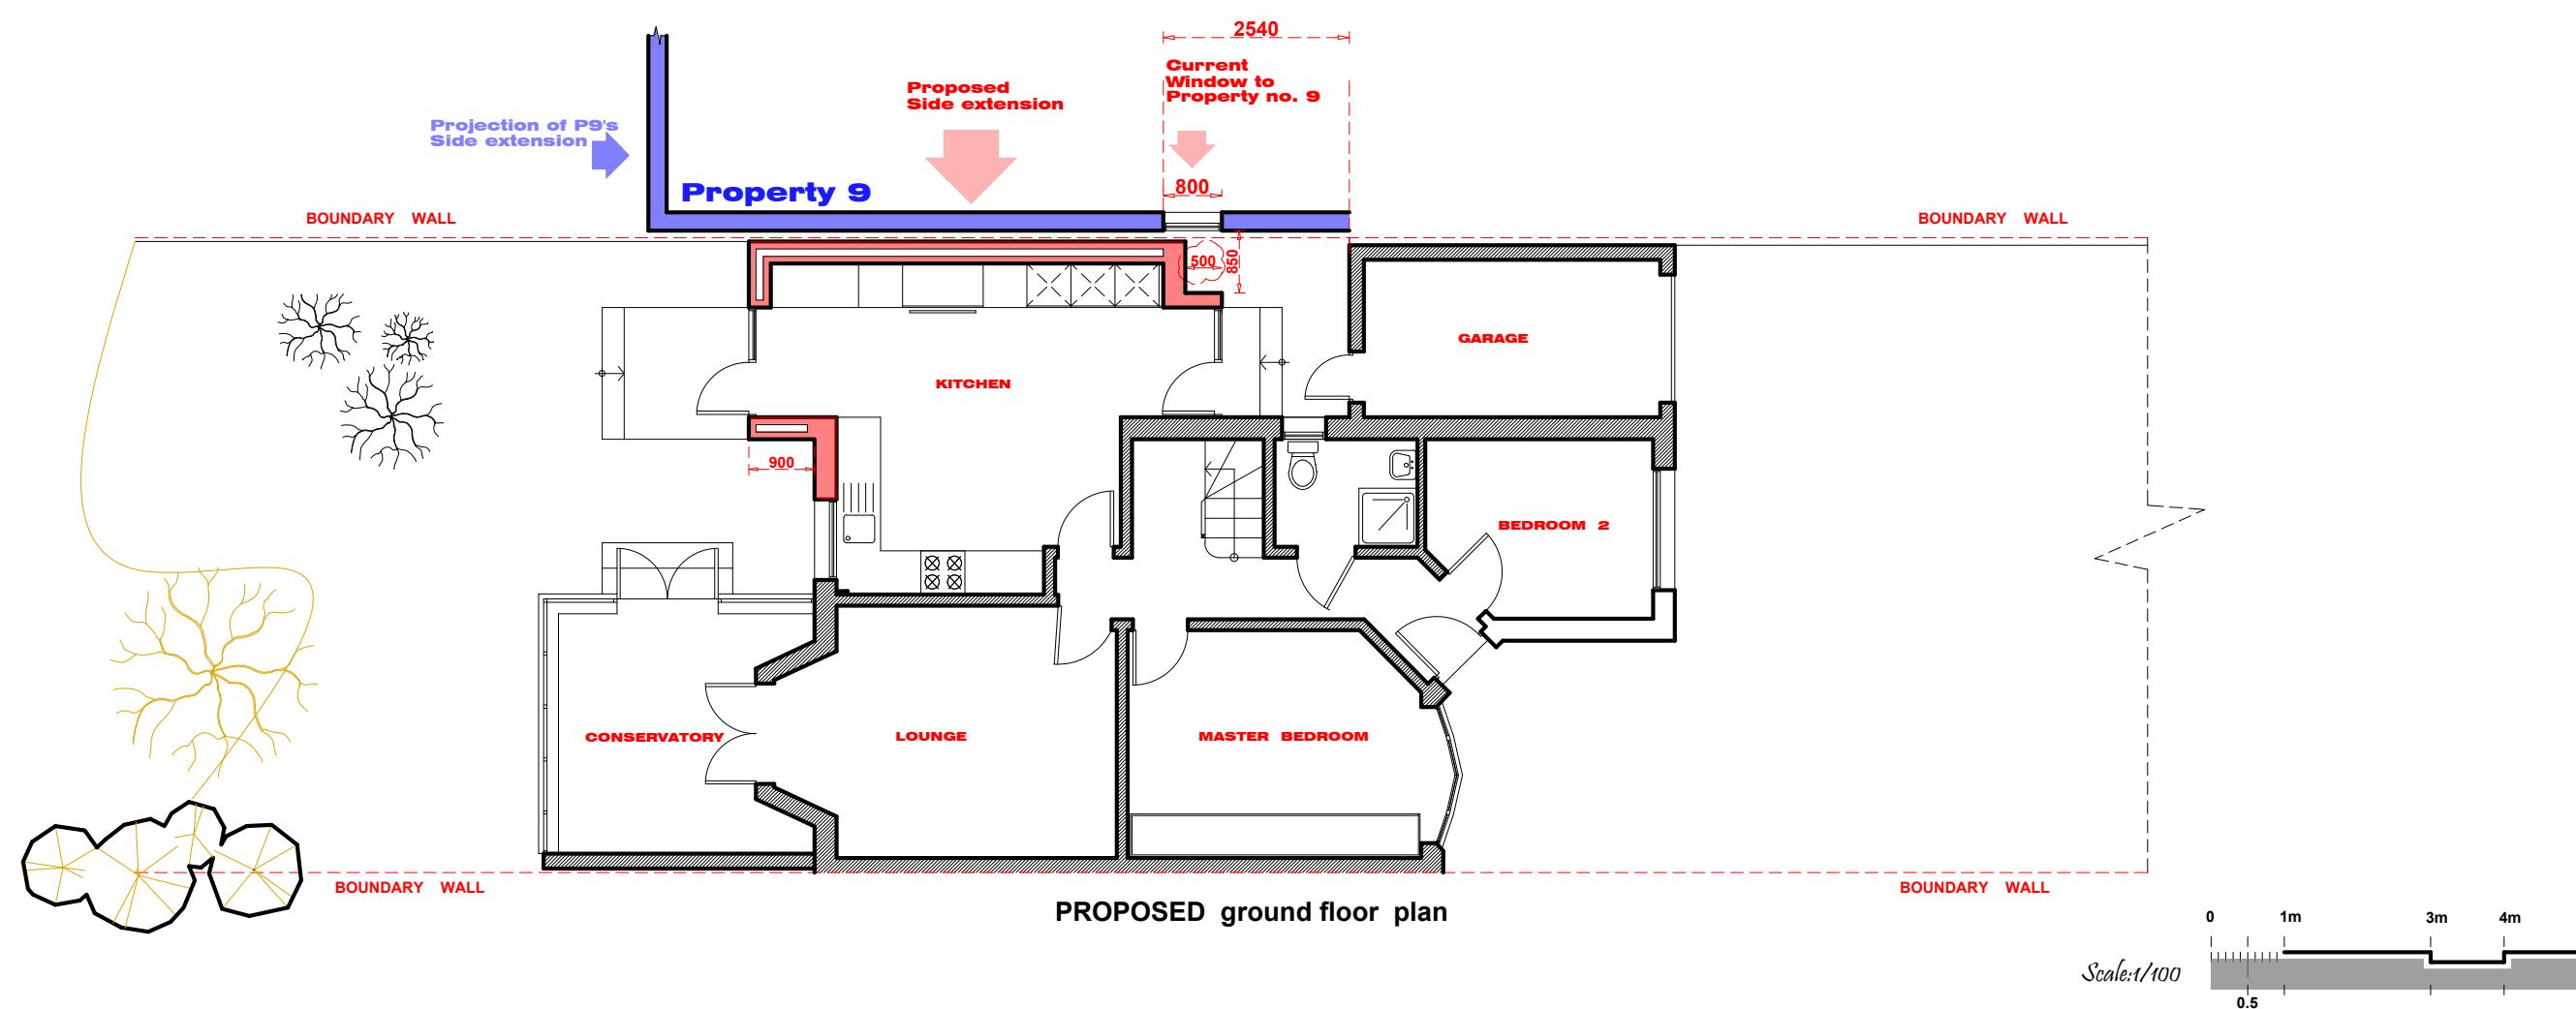

PROJECT NAME:

PROPOSED a NEW side extension @..... 7 Wentworth drive, Pinner, HA5 2PS


SHEET NAME:
Design & Access
statement

10 Oct 2025
REVISION
B

DATE:
9 / April / 25

SCALE TO PRINT:
A3 @ 1/100

DRAWING NO:
D&a 7

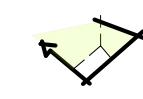 **SPACE TO BUILD**

Architecture. Interior Design.

360 Neasden Lane North, NW10 0BT, London.
e-mail : spacetobuild@hotmail.com
.... 07818413434 www.spacetobuild.co.uk