


EXISTING GROUND FLOOR
SCALE 1:100

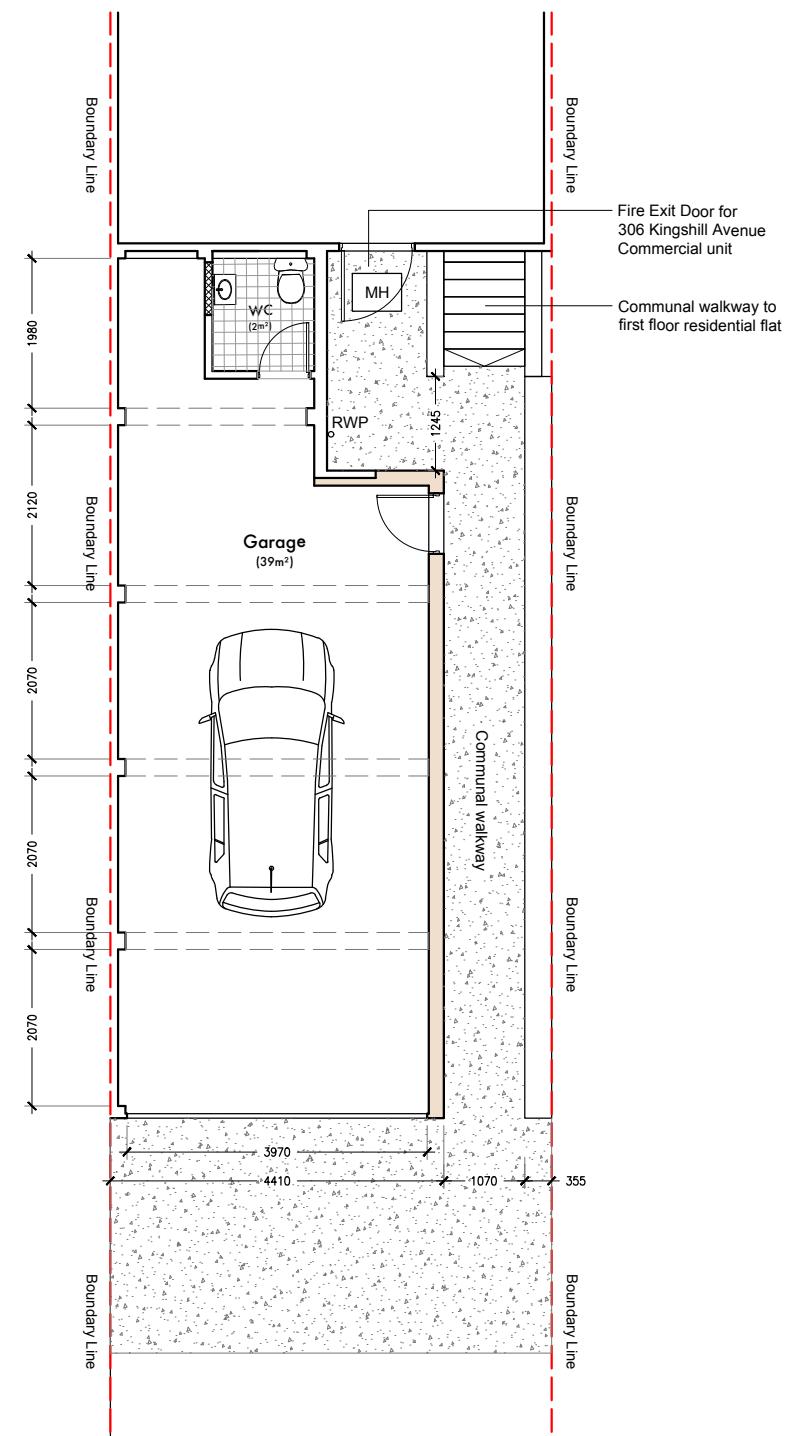

PROPOSED GROUND FLOOR
SCALE 1:100

GENERAL NOTES

1. Dimensions should not be scaled from the drawings where accuracy is essential.
2. Details dimensions and levels to be checked on site by builder prior to commencement of works. Any works commenced prior to all necessary local authority approvals are entirely at the risk of the owner & builder.
3. Structural details are subject to exposure of existing construction and verification by L.A Surveyor and any necessary revised details are to be agreed with the L.A Surveyor prior to carrying out the affected works.

REV	DESCRIPTION	DATE



M + Architecture Planning Ltd
Regus, Wellington Way,
Brooklands Business Park
Weybridge, KT13 0TT
T - +44 7864878349
E - info@ma-planning.co.uk
W - www.ma-planning.co.uk

SITE ADDRESS
306 Kingshill Avenue
Havens UB4 8BX

PROJECT TITLE

DRAWING TITLE/NO: 001

Existing and proposed

SCALE: 1:100 @ A3

DATE: 20/06/2023

REV: 0 - For Planning Approval

DRAWN BY: Murat Surucu