


Revision notes:		
Rev:	Date:	Notes:

CLIENT
DRAWING NO: 2022166.PA106a

SITE 18 Bridle Road, PINNER, HA5 2SJ
DRAWING TITLE Existing Patio Plan

Date: 14.02.2023
Scale @ A3: 1:100
Revision: P01


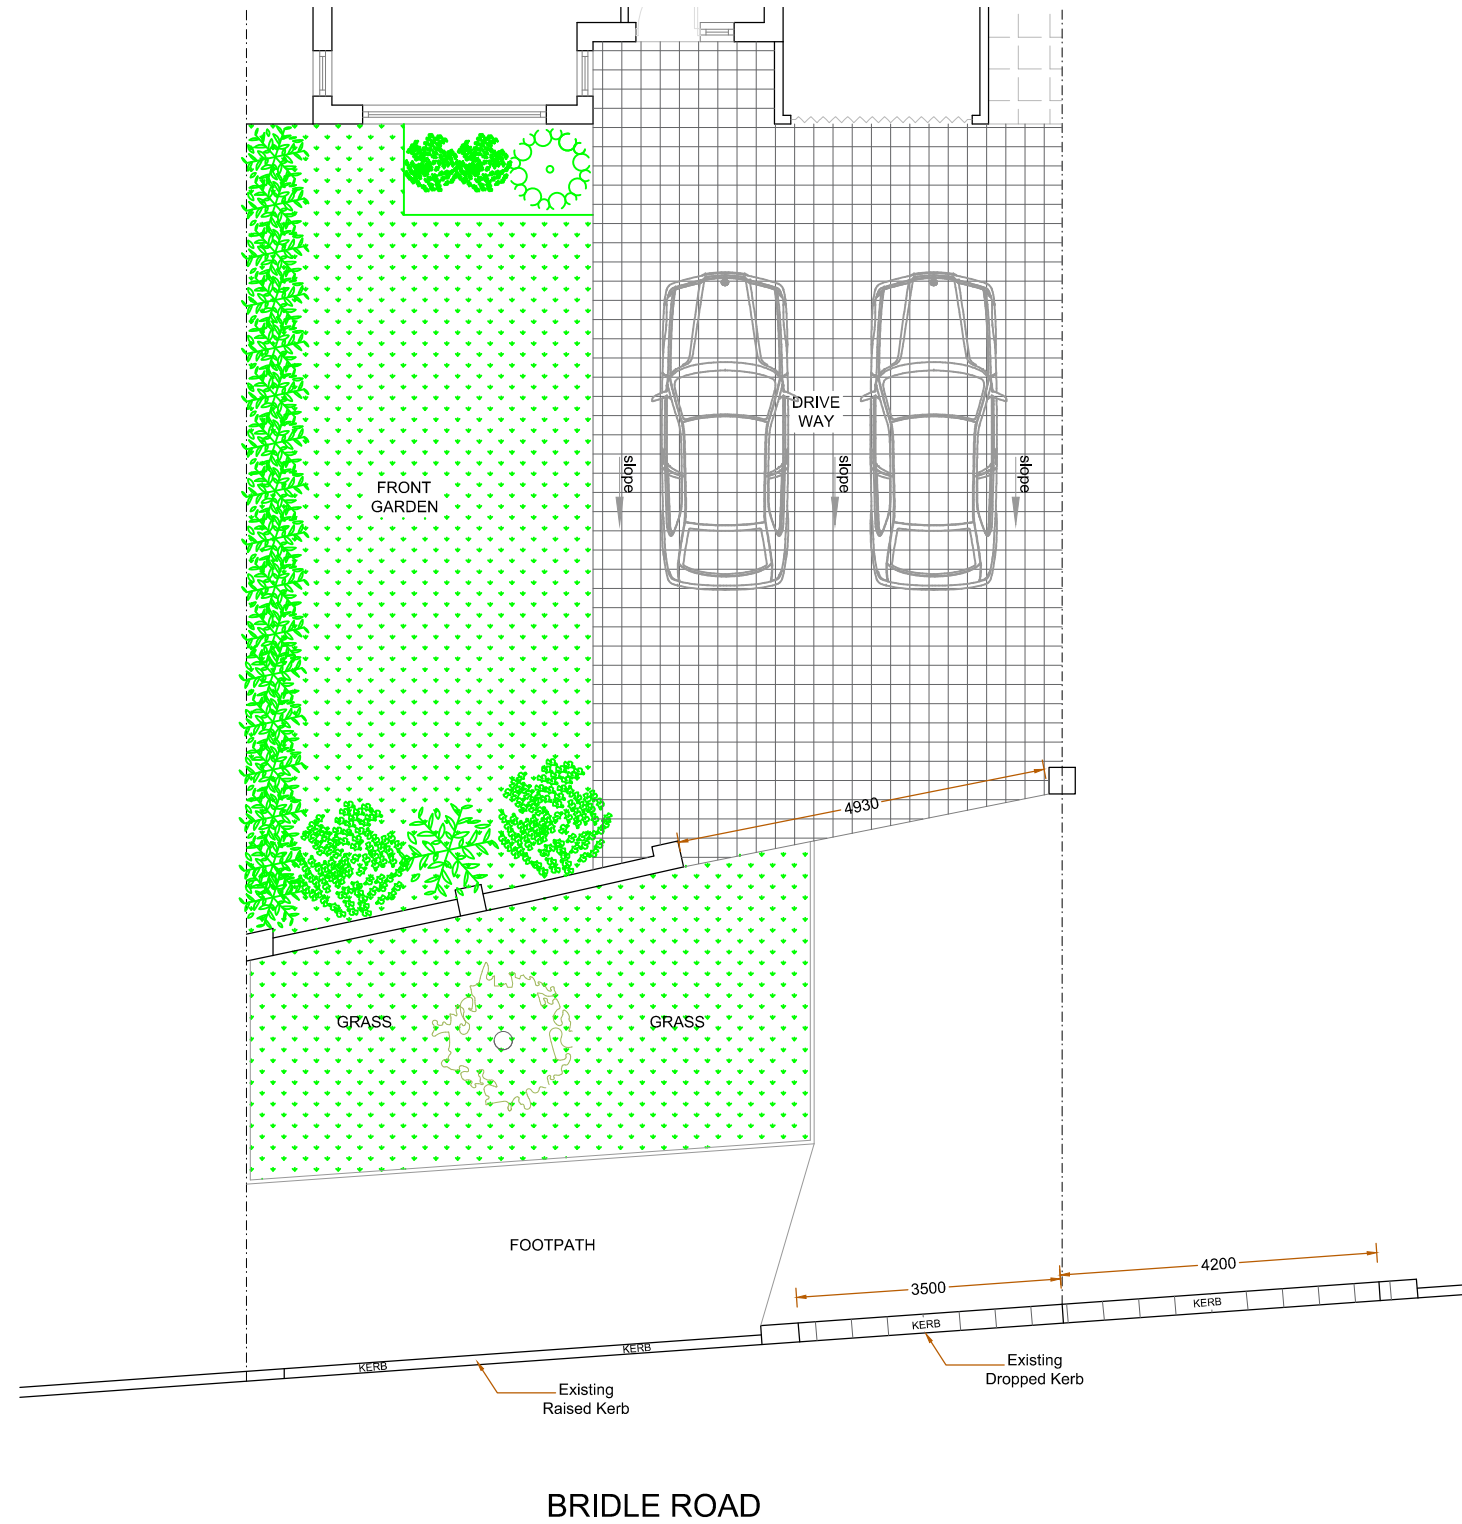


Planning Application
Party Wall Survey

info@sheladiya.com
020 3129 9374

www.krndesignstudio.com
www.sheladiya.com



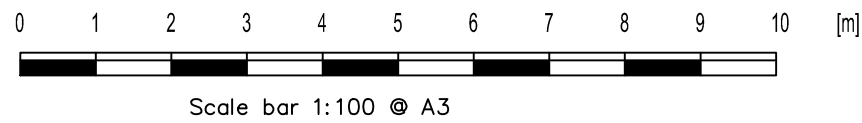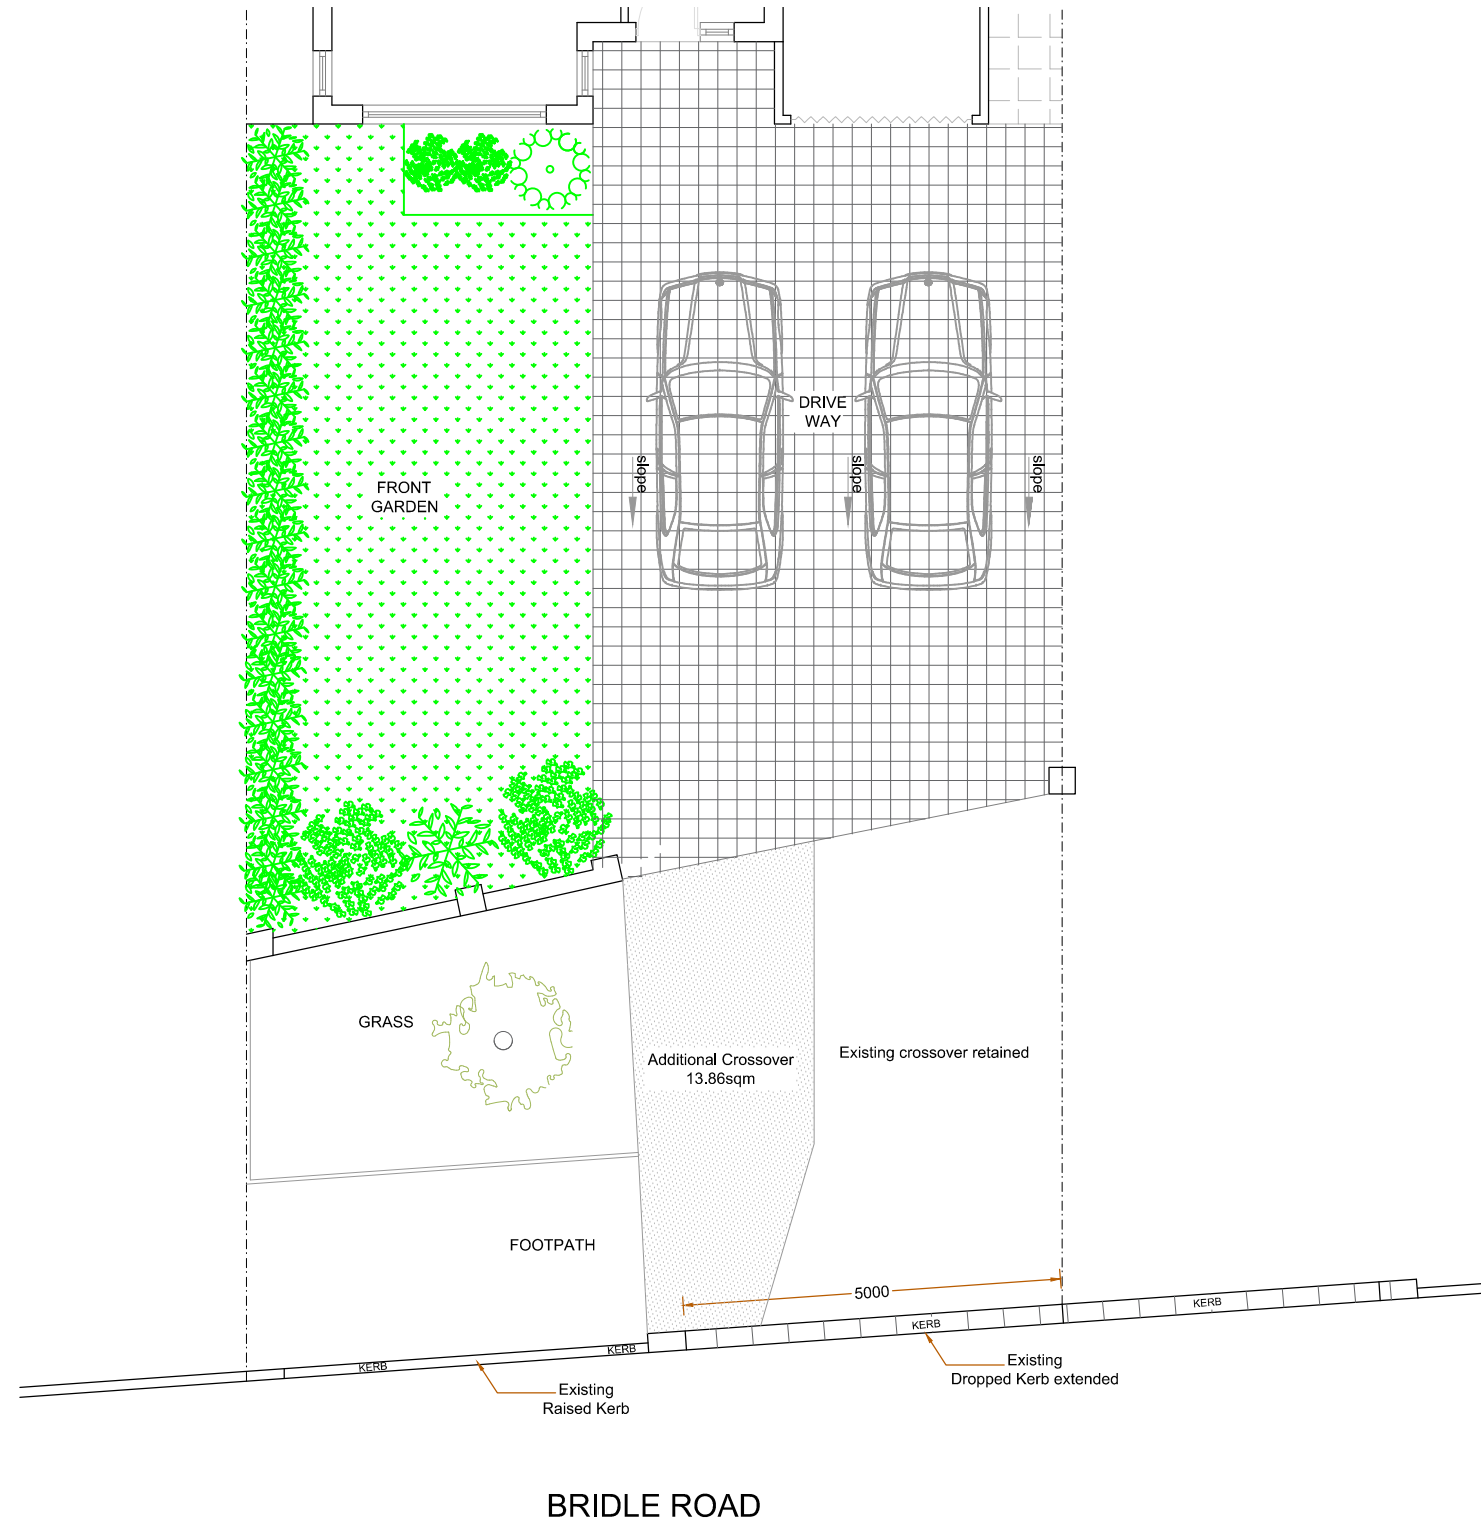

Revision notes:		
Rev:	Date:	Notes:
P01	08.10.2022	For Planning Approval

CLIENT
DRAWING NO: 2022166.PA107

SITE 18 Bridle Road, PINNER, HA5 2SJ
DRAWING TITLE Proposed Patio Plan

Date: 08.10.2022
Scale @ A3: 1:100
Revision: P01




Planning Application
Party Wall Survey


info@sheladiya.com
020 3129 9374

www.krndesignstudio.com
www.sheladiya.com




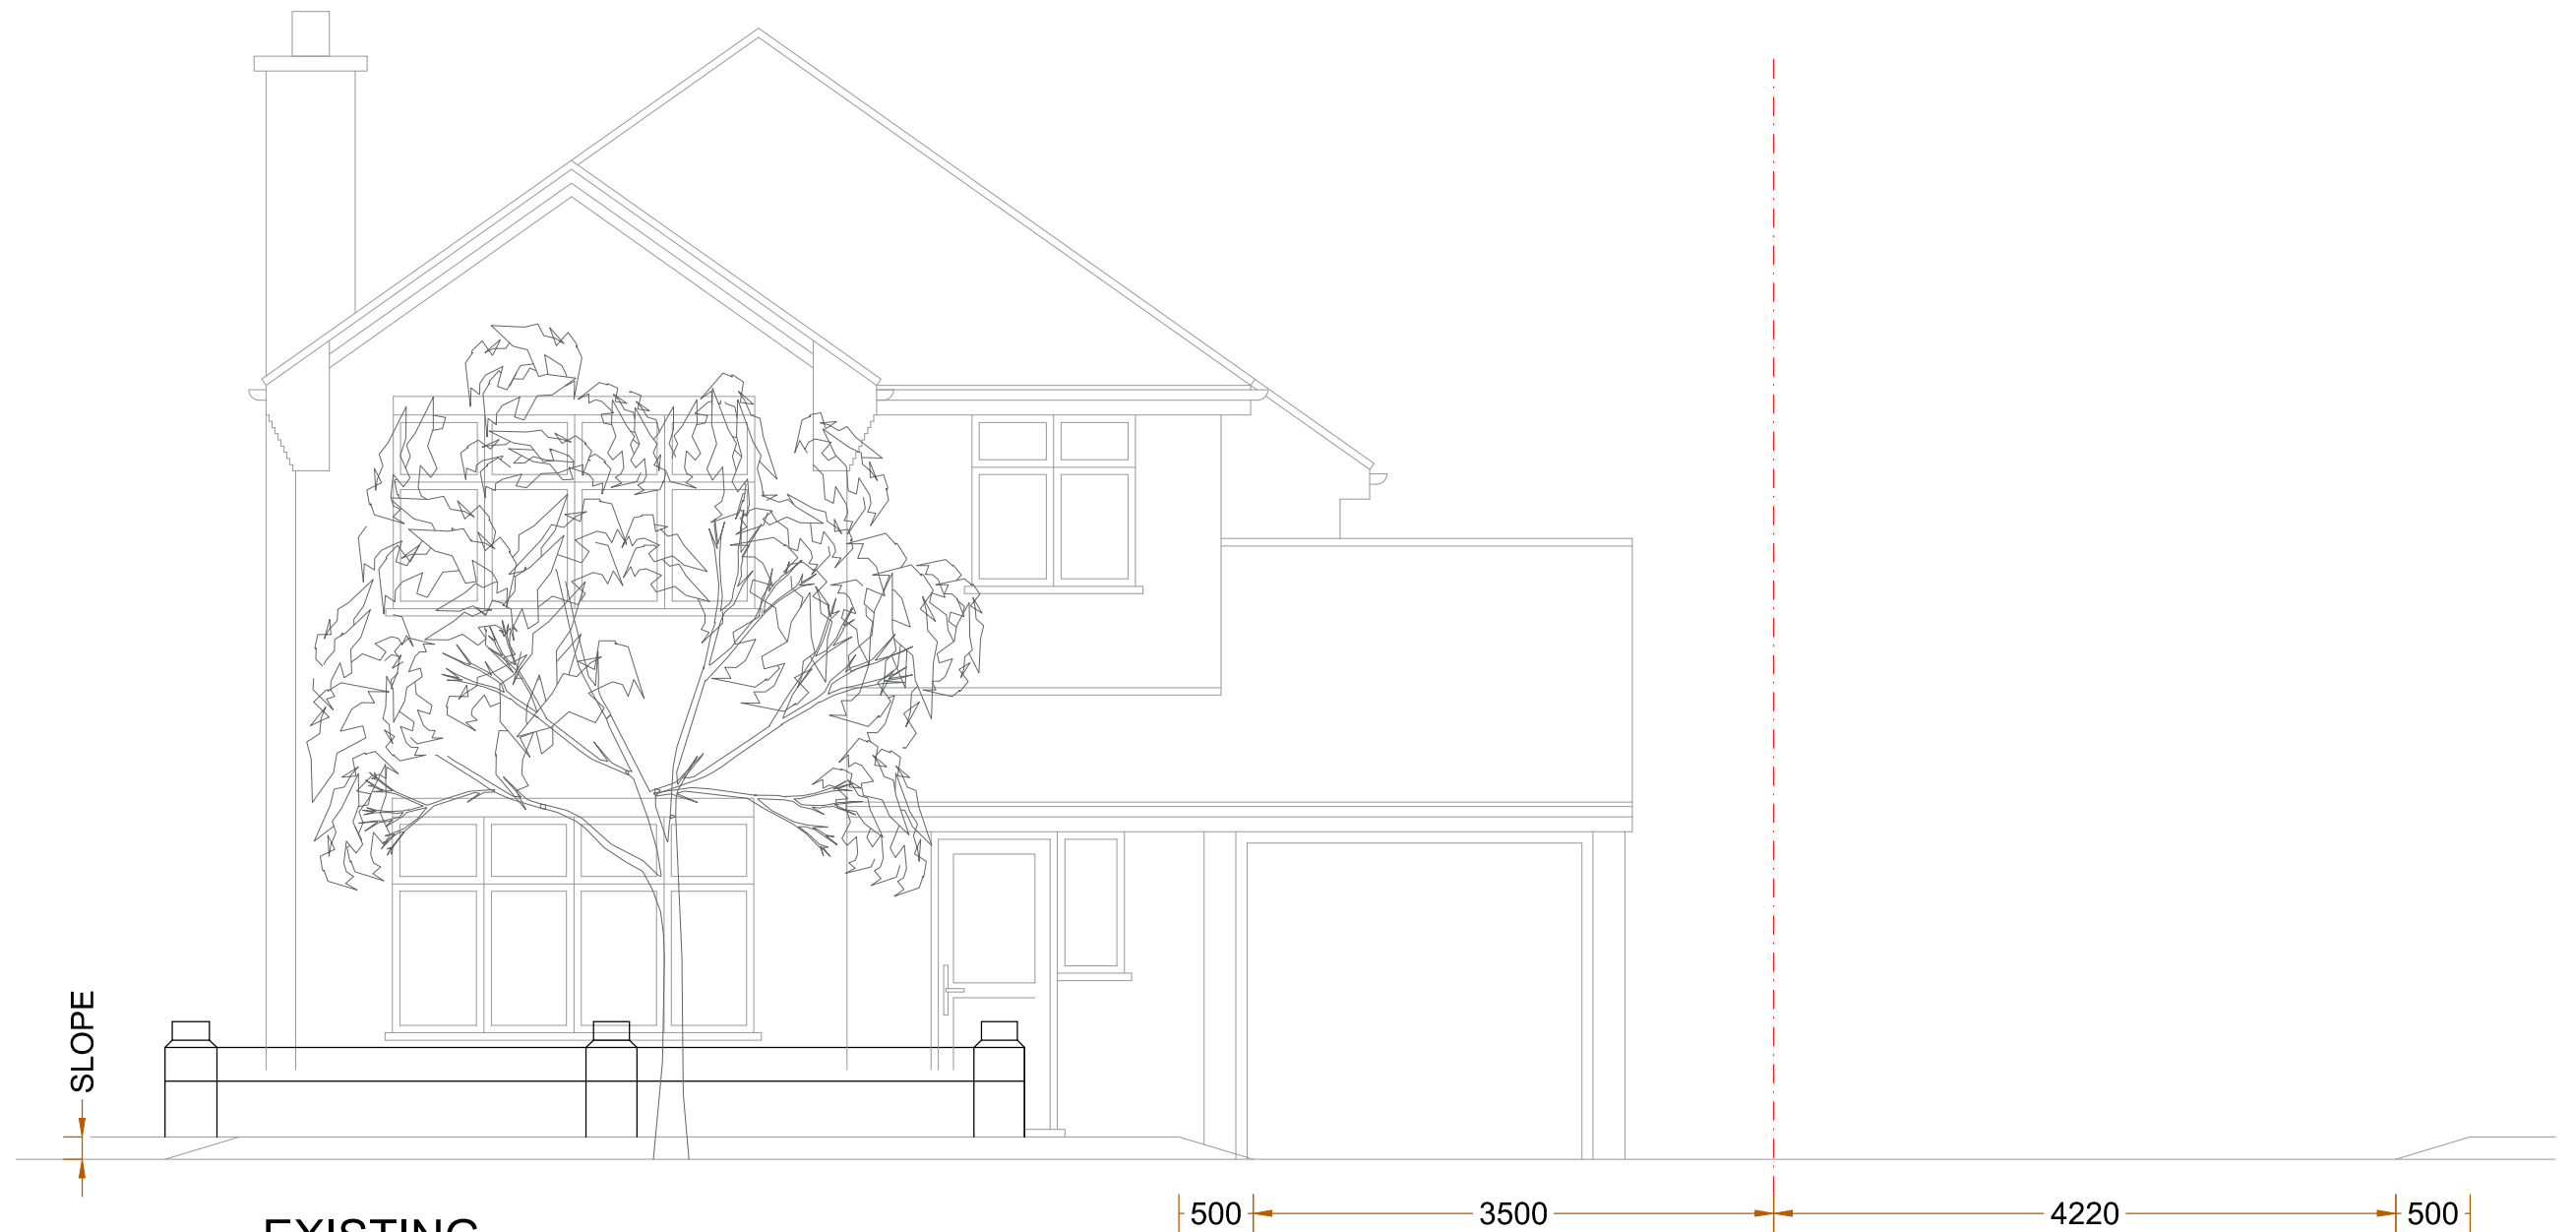

EXISTING
PATIO ELEVATION

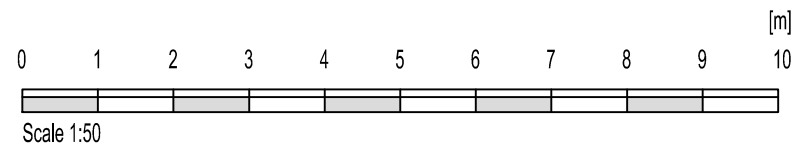

Revision notes:			CLIENT	SITE	Date:		Planning Application Party Wall Survey info@sheladiya.com 020 3129 9374 www.krndesignstudio.com www.sheladiya.com		
Rev:	Date:	Notes:							DRAWING NO:
P01	08.10.2022	For Planning Approval	2022166.PA108	Existing Elevations	1:50				

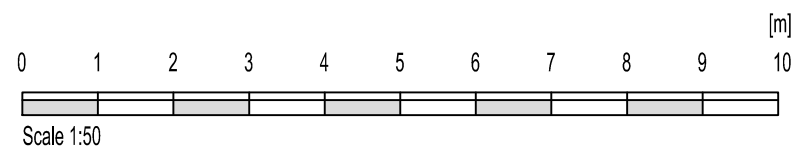

Revision notes:		
Rev:	Date:	Notes:
P01	08.10.2022	For Planning Approval

CLIENT
DRAWING NO: 2022166.PA109

SITE 18 Bridle Road, PINNER, HA5 2SJ
DRAWING TITLE Proposed Elevations

Date: 08.10.2022
Scale @ A3: 1:50
Revision: P01



Planning Application
Party Wall Survey

info@sheladiya.com
020 3129 9374

www.krndesignstudio.com
www.sheladiya.com

