



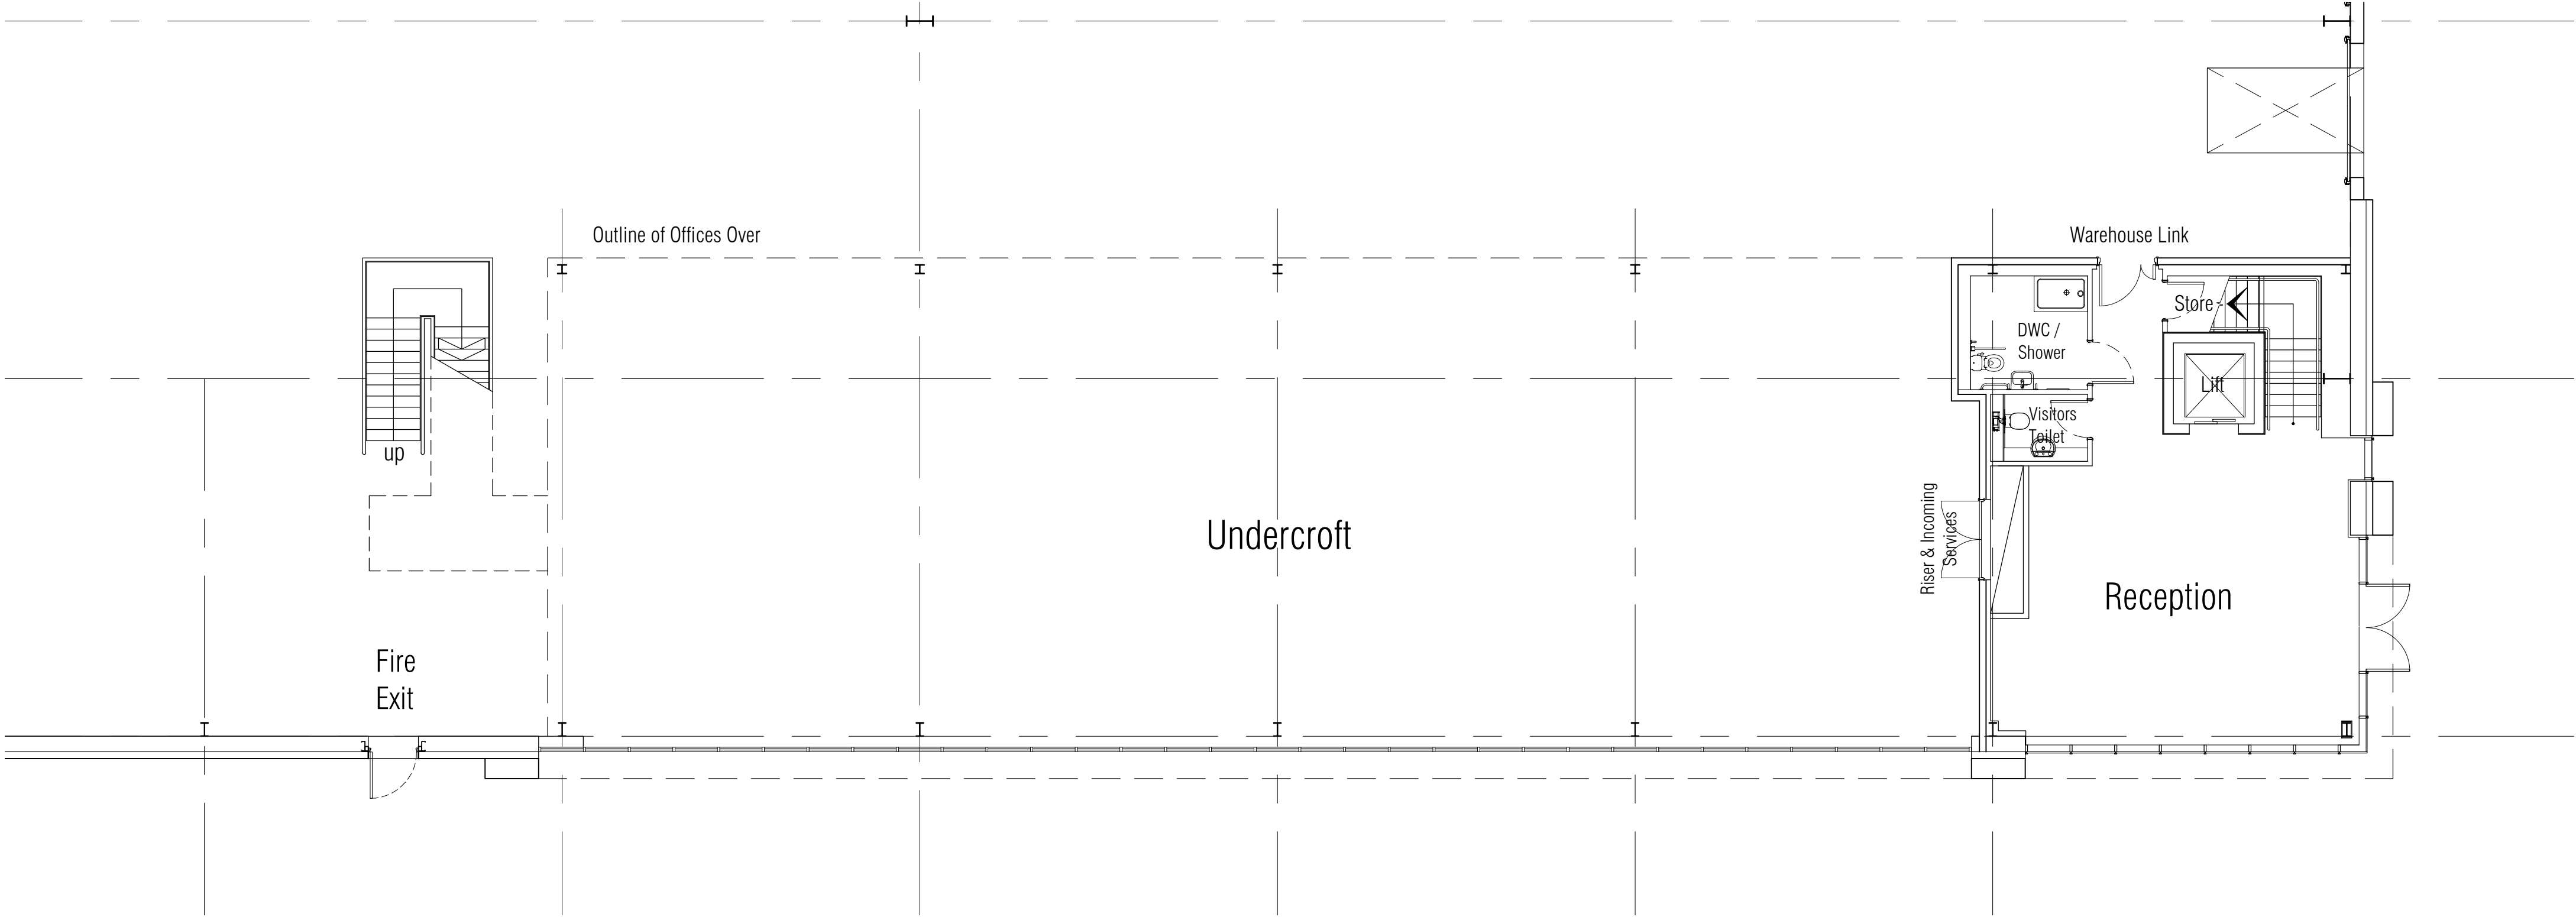

Ground Floor Plan

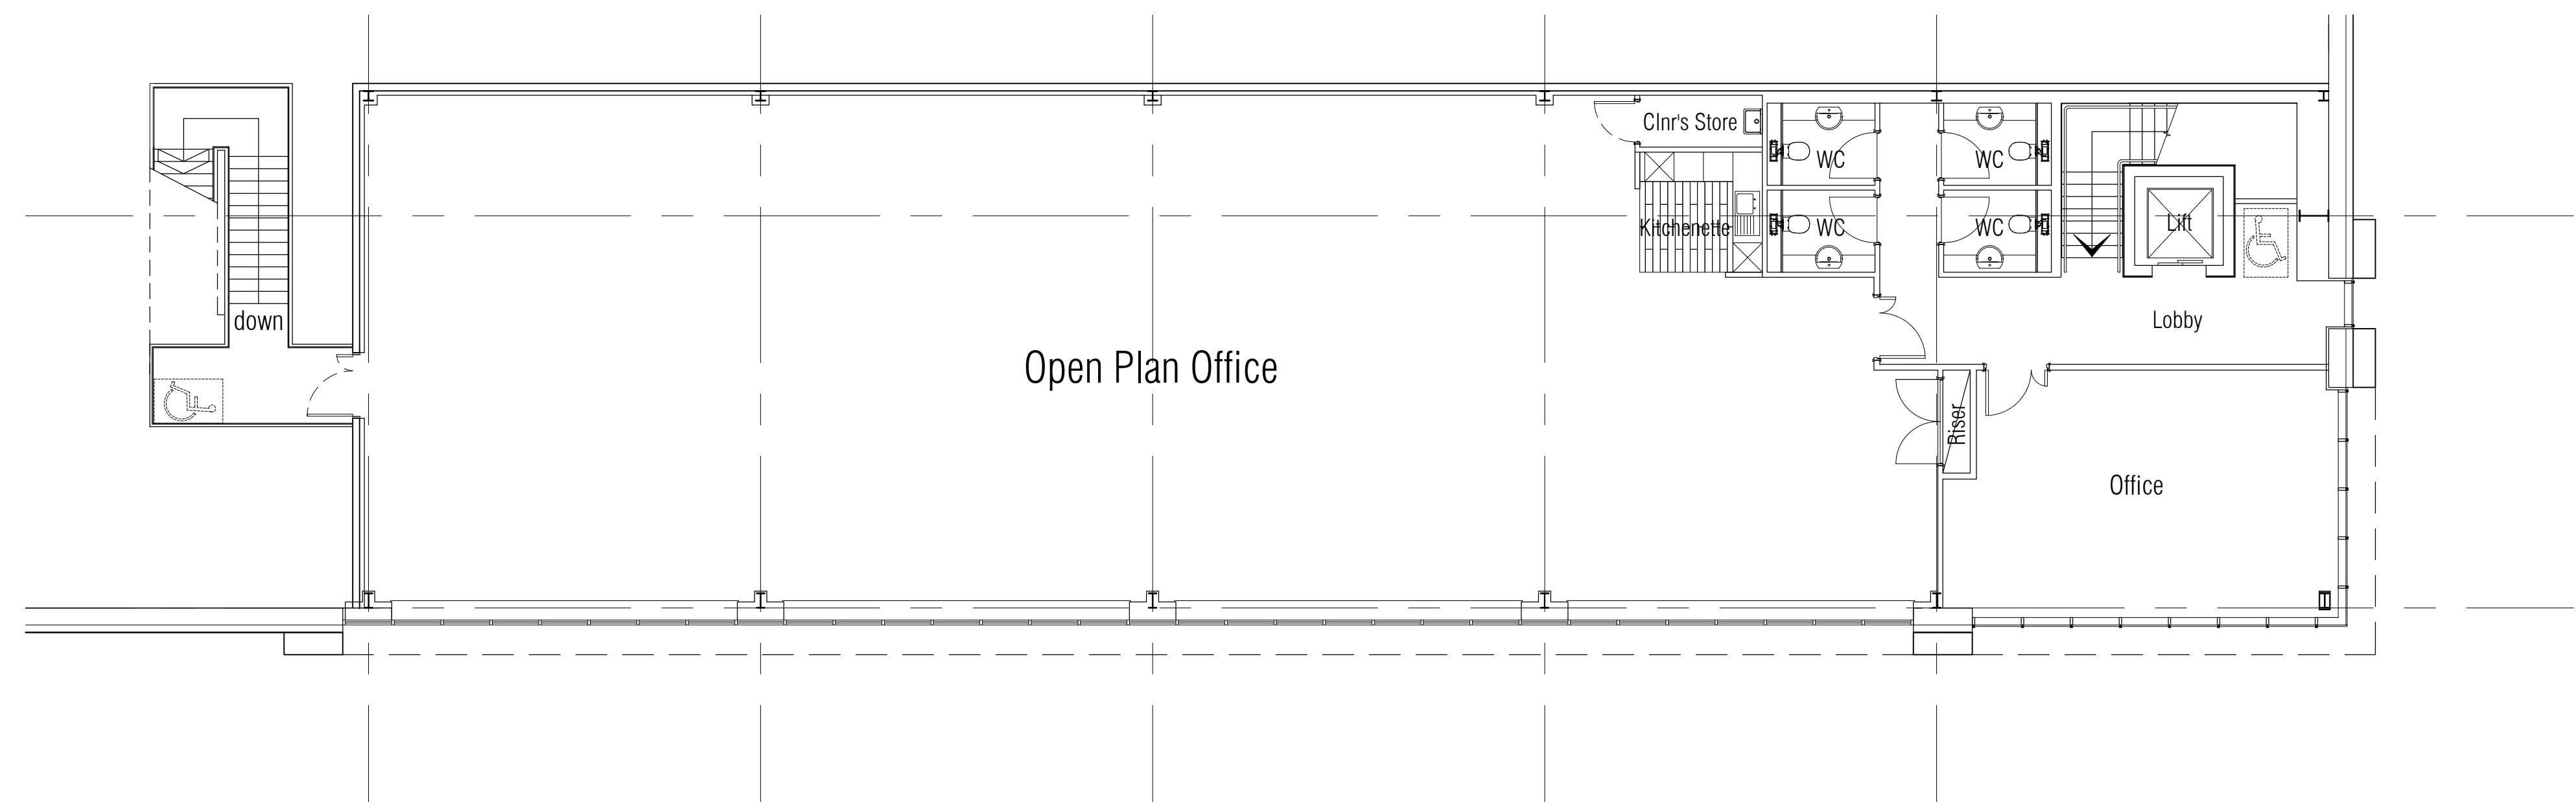

First Floor Plan

Where this drawing contains any Ordnance Survey mapping material, it has been reproduced under license number: 100032276.
Ordnance Survey © Crown copyright

NOTE: Internal layout is indicative for planning purposes.

B	28/10/21	Note added	mjl
A	22/10/21	Scale bar added.	sih
no.	date	revision	by



aja architects llp
1170 Elliott Court
Herald Avenue
Coventry Business Park
COVENTRY CV5 6UB
T: 024 7625 3200
F: 024 7625 3210
E: aja@aja-architects.com
W: www.aja-architects.com
AJA Architects is the trading style of AJA Architects Consulting limited (a limited company no. 10872795) and AJA Architects LLP (a limited liability partnership registered in England No. OC326721).
client

Bridge Development Partners

project

Riverside Way
Uxbridge

drawing

Proposed Office Plans

scale	1:100 @ A1	drawn	ML
checked	mjl	date	10/09/21

no

6844 - 023 Rev B

PLANNING
0m 5m
Scale Bar 1:100