



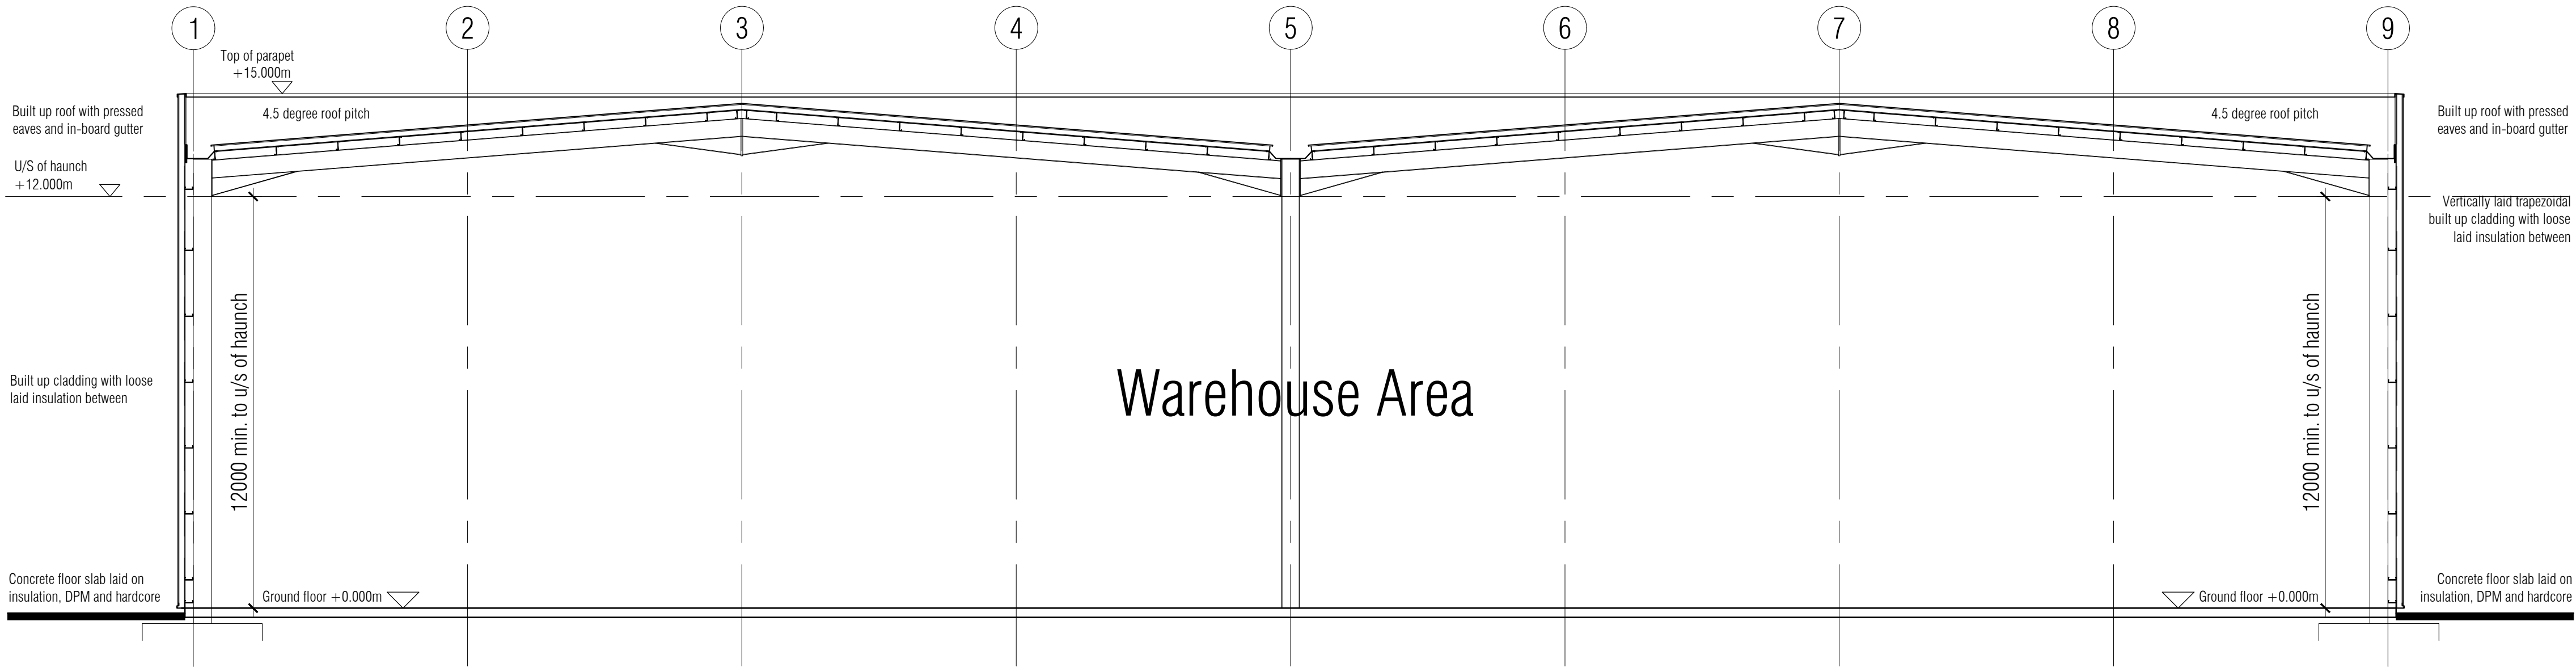

CROSS SECTION ON GRIDLINE E LOOKING NORTH EAST

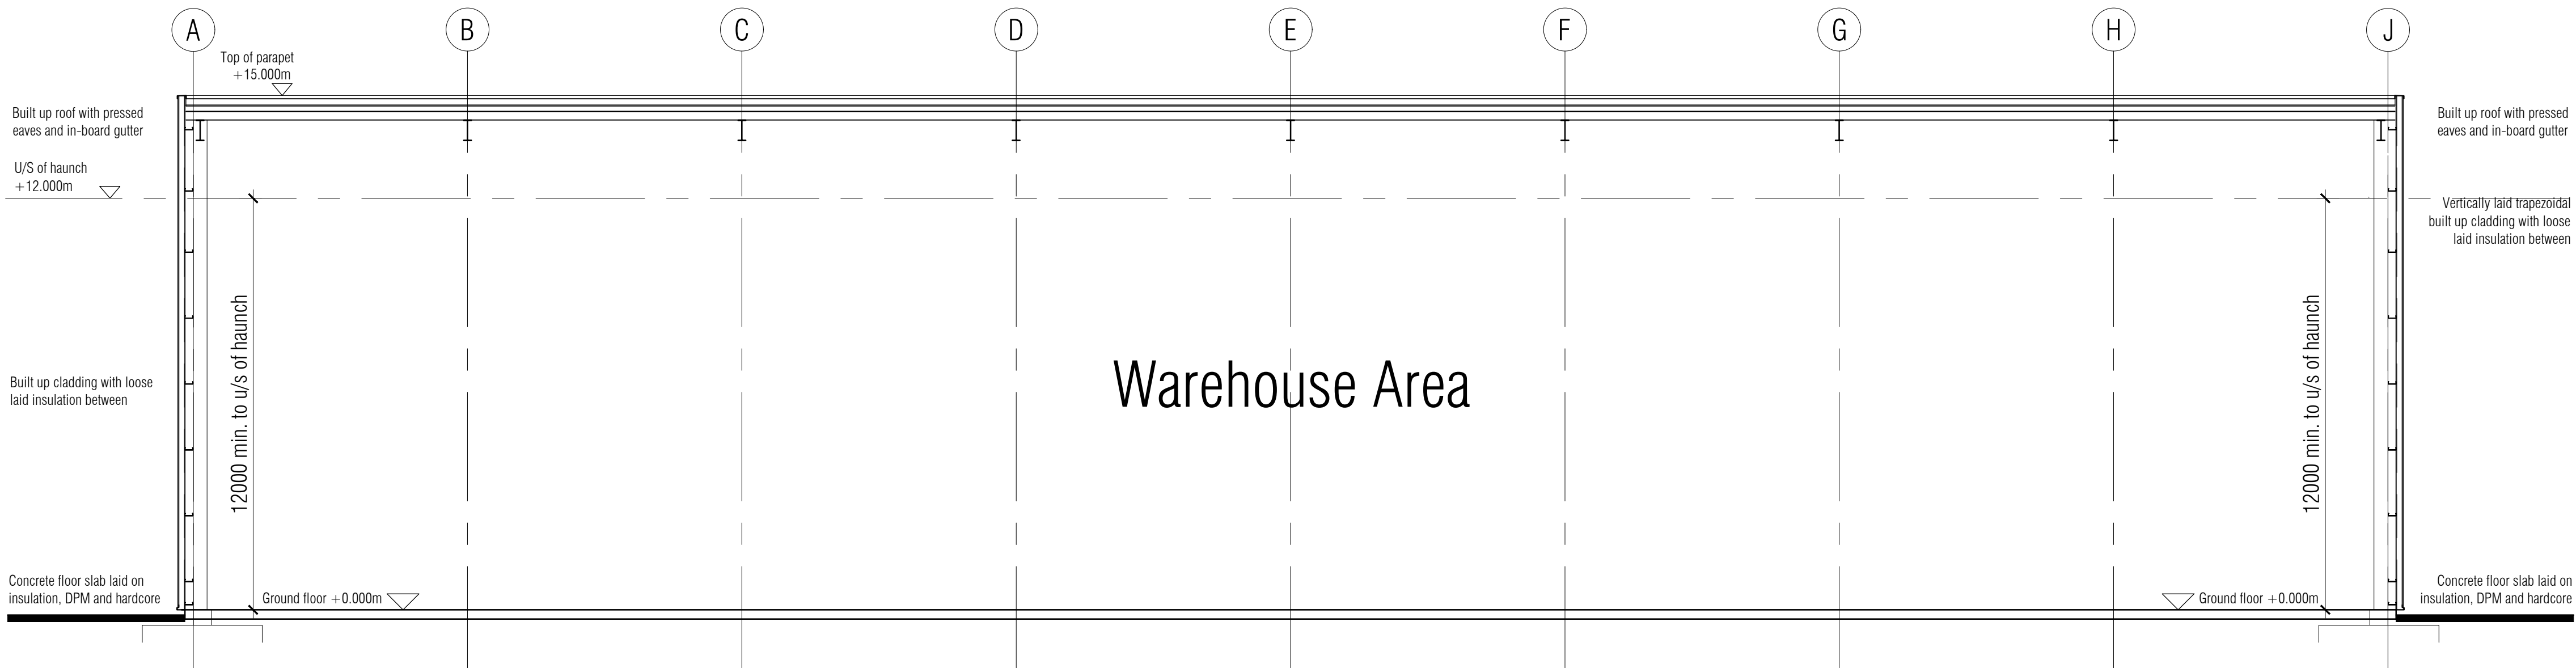

CROSS SECTION ON GRIDLINE 3 LOOKING NORTH WEST

A	22/10/21	Scale bar added.	sih
no.	date	revision	by



aja architects llp
1170 Elliott Court
Herald Avenue
Coventry Business Park
COVENTRY CV5 6UB

T: 024 7625 3200
F: 024 7625 3210
E: aja@aja-architects.com
W: www.aja-architects.com

AJA Architects is the trading style of AJA Architects Consulting limited (a limited company no. 1697279) and AJA Architects LLP (a limited liability partnership registered in England No. OC38721).

client

Bridge Development
Partners

project

Riverside Way
Uxbridge

drawing

Proposed Building Sections

scale 1:125 @ A1 drawn ML

checked mjl date 10/09/21

no

6844 - 026 Rev A

PLANNING

