



reproduced in part or in whole without prior written consent. contractors must verify all dimensions on site before commencing work or preparing shop drawings if in doubt ASK.
Where this drawing contains any Ordnance Survey mapping material, it has been reproduced under license number 100022278.
Ordnance Survey © Crown copyright

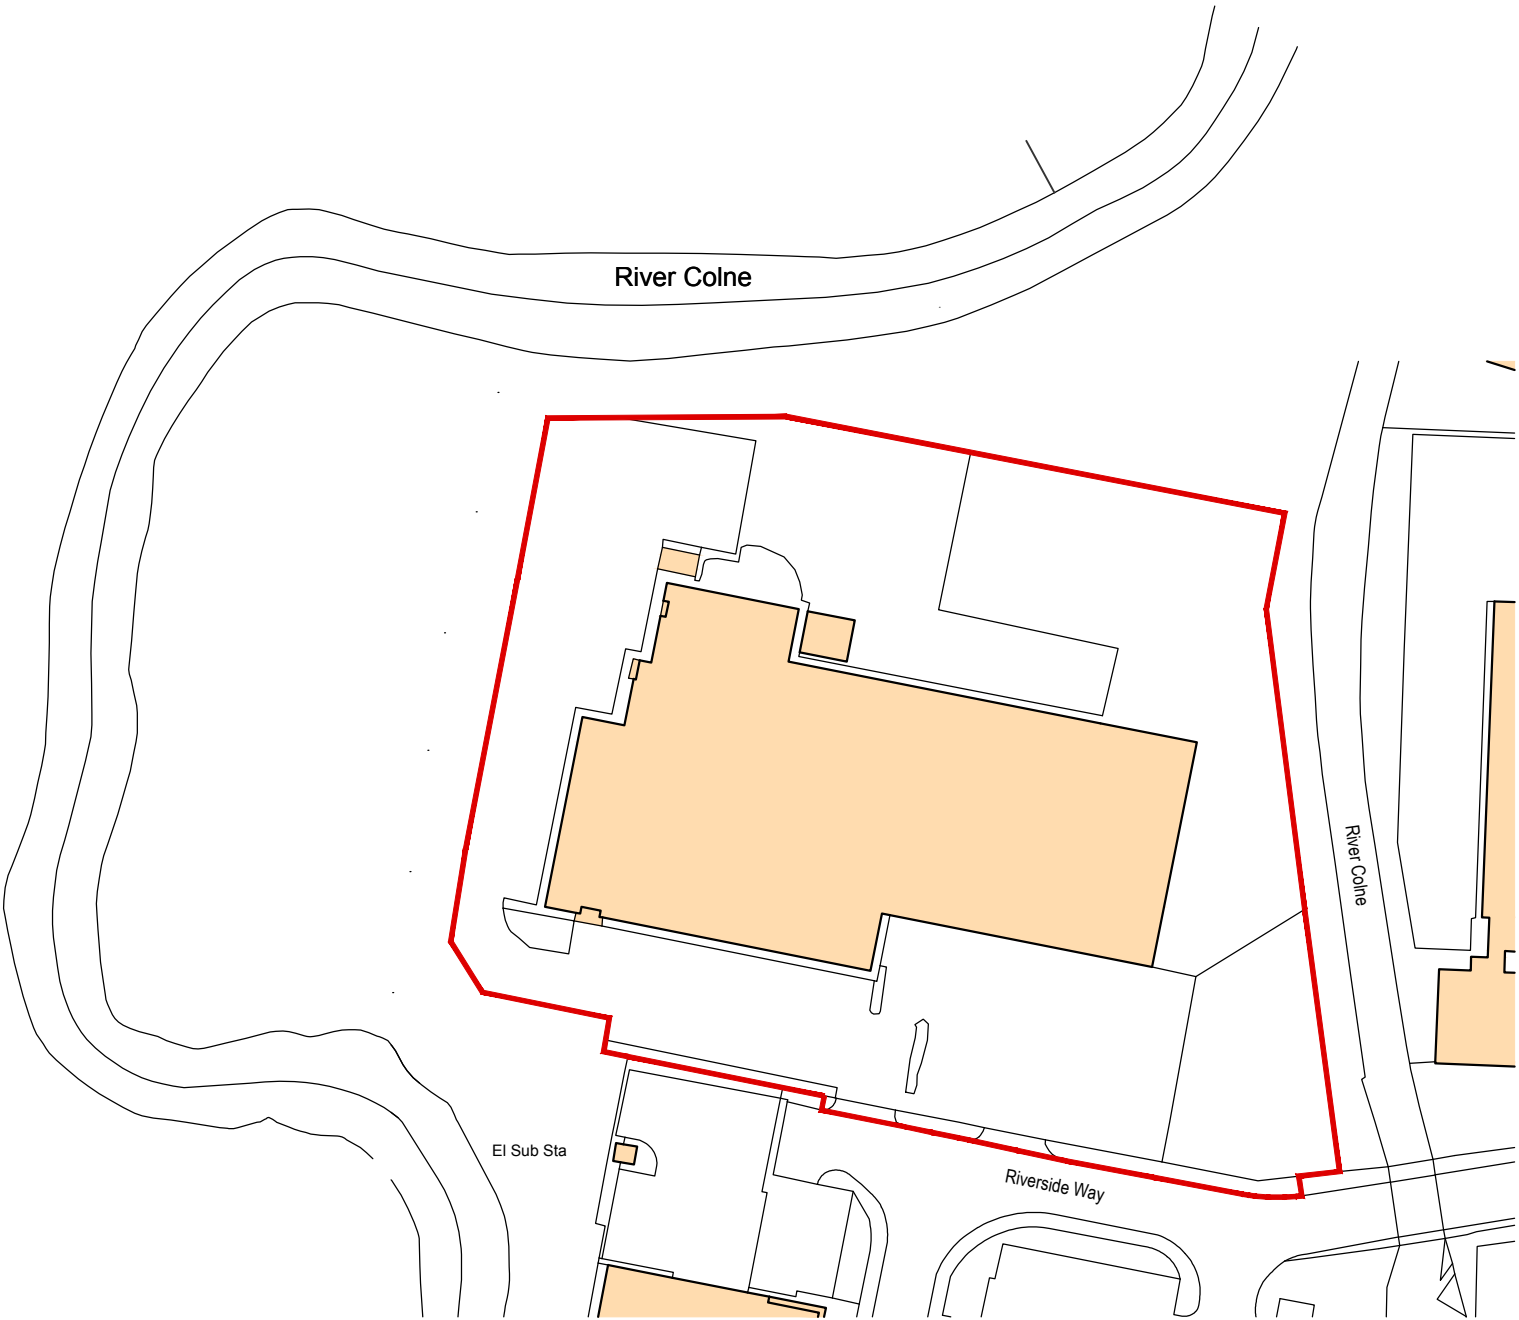

no.	date	revision	by
-----	------	----------	----

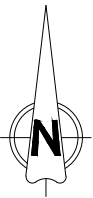

aja architects llp
1170 Elliott Court
Herald Avenue
Coventry Business Park
COVENTRY CV5 6UB
T: 024 7625 3200
F: 024 7625 3210
E: aja@aja-architects.com
W: www.aja-architects.com

AJA Architects is the trading style of AJA Architects Consulting limited (a limited company no. 10692795) and AJA Architects LLP (a limited liability partnership registered in England No. OC361721).

client

Bridge Development
Partners

project

Riverside Way
Uxbridge

drawing

Site Location Plan

scale 1:1000 @ a3 drawn mjl

checked date 27/10/21

no

6844 - 36
PLANNING

