

Site: 15 Mount Pleasant, HA4 9HG

Date: 21 Aug 2023

Title: Outbuilding drawing

Notes:


- Based on precast concrete slabs
- 2 x double glazed windows opening in to the garden
- 1 x door opening in to the garden
- 2.5m height with flat glass reinforced plastic (fiberglass) roof with 10 degree slope
- Standard wooden construction with insulation

original site plan submitted (not to scale):



15 Mount Pleasant, HA4 9HG

21 Aug 2023- Outbuilding cross section

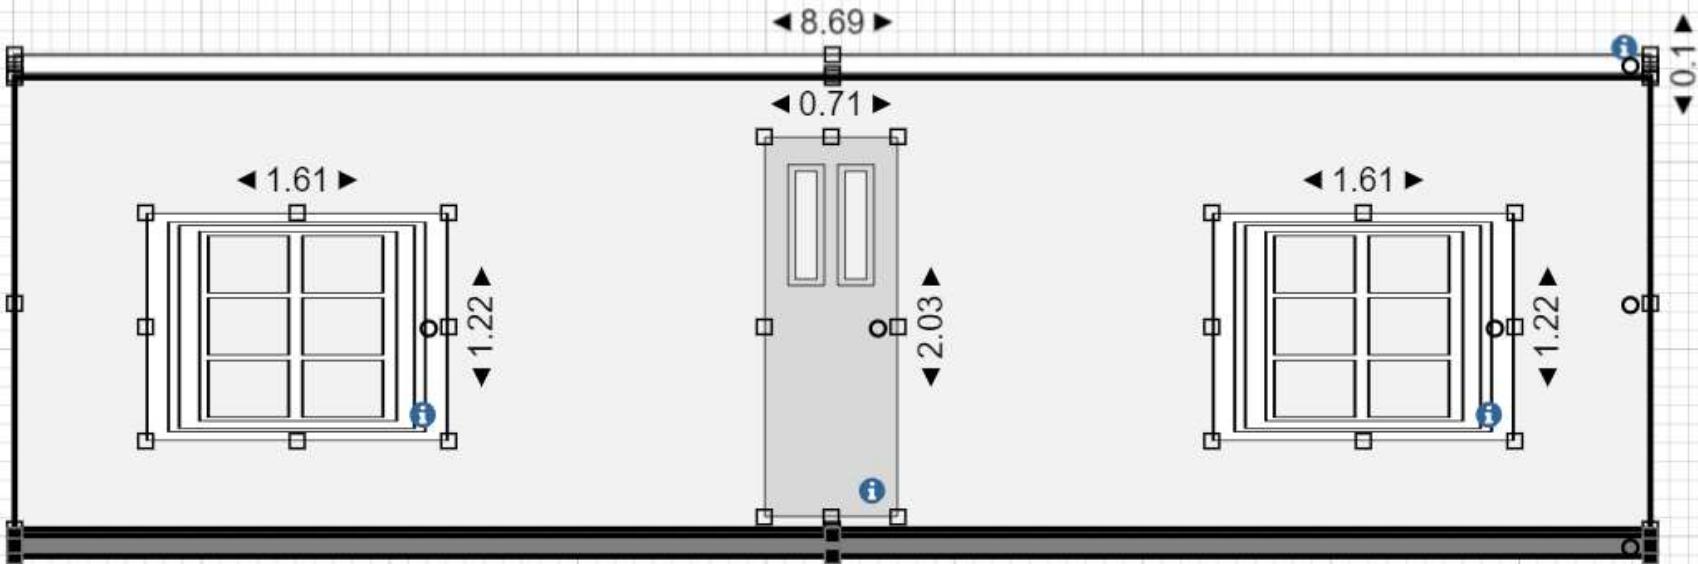

Notes:

- Based on precast concrete slabs
- 2 x double glazed windows opening in to the garden
- 1 x door opening in to the garden
- 2.5m height with flat glass reinforced plastic (fiberglass) roof with 10 degree slope
- Standard wooden construction with insulation