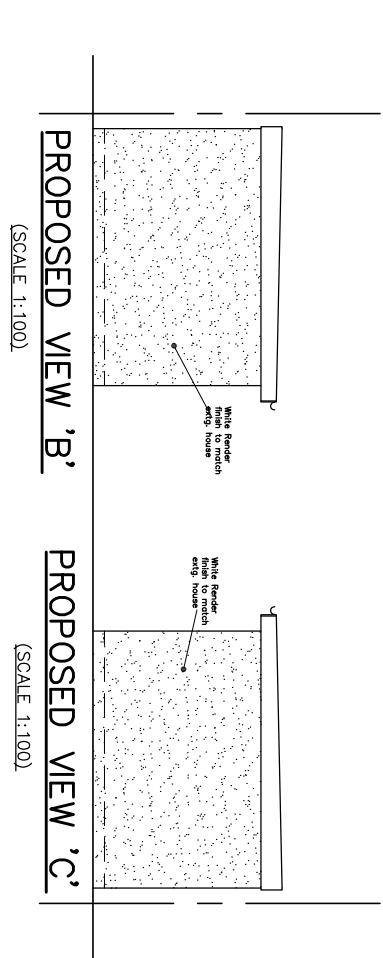
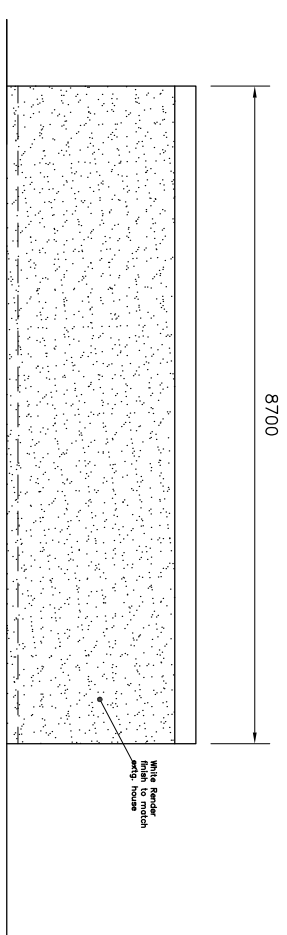
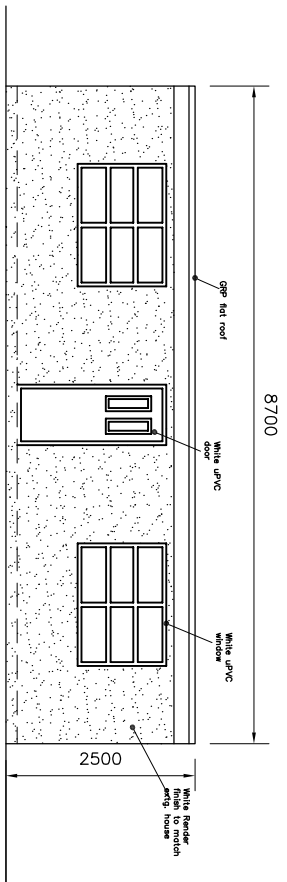
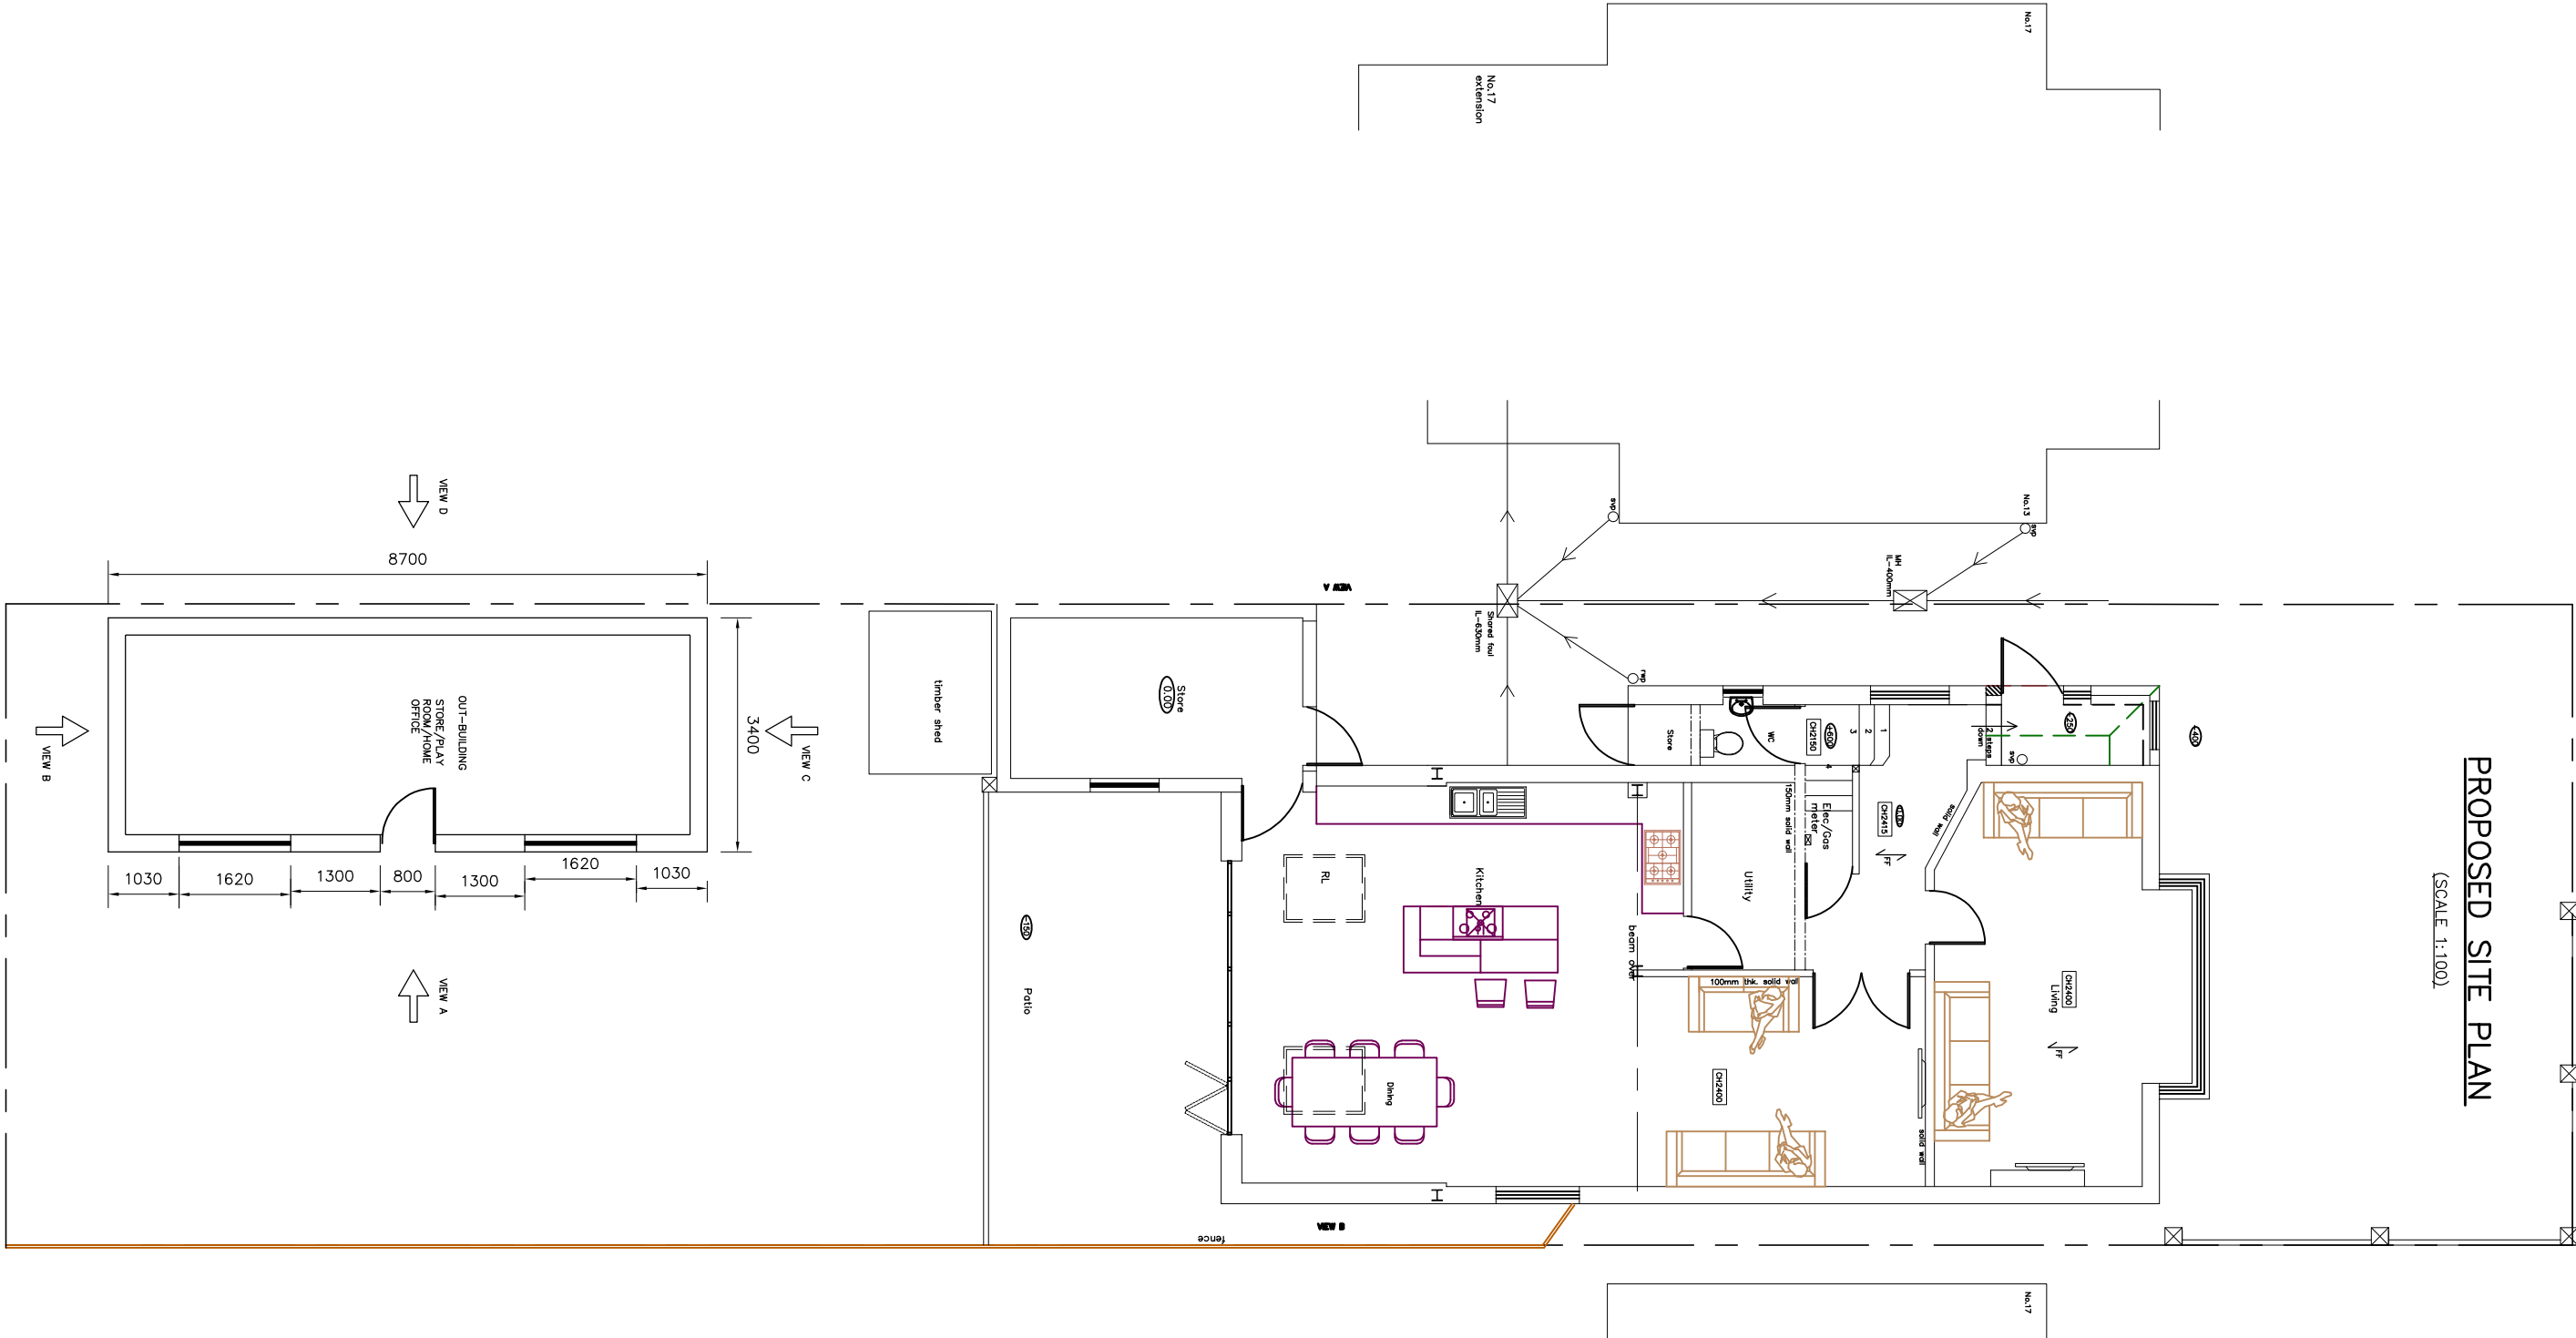
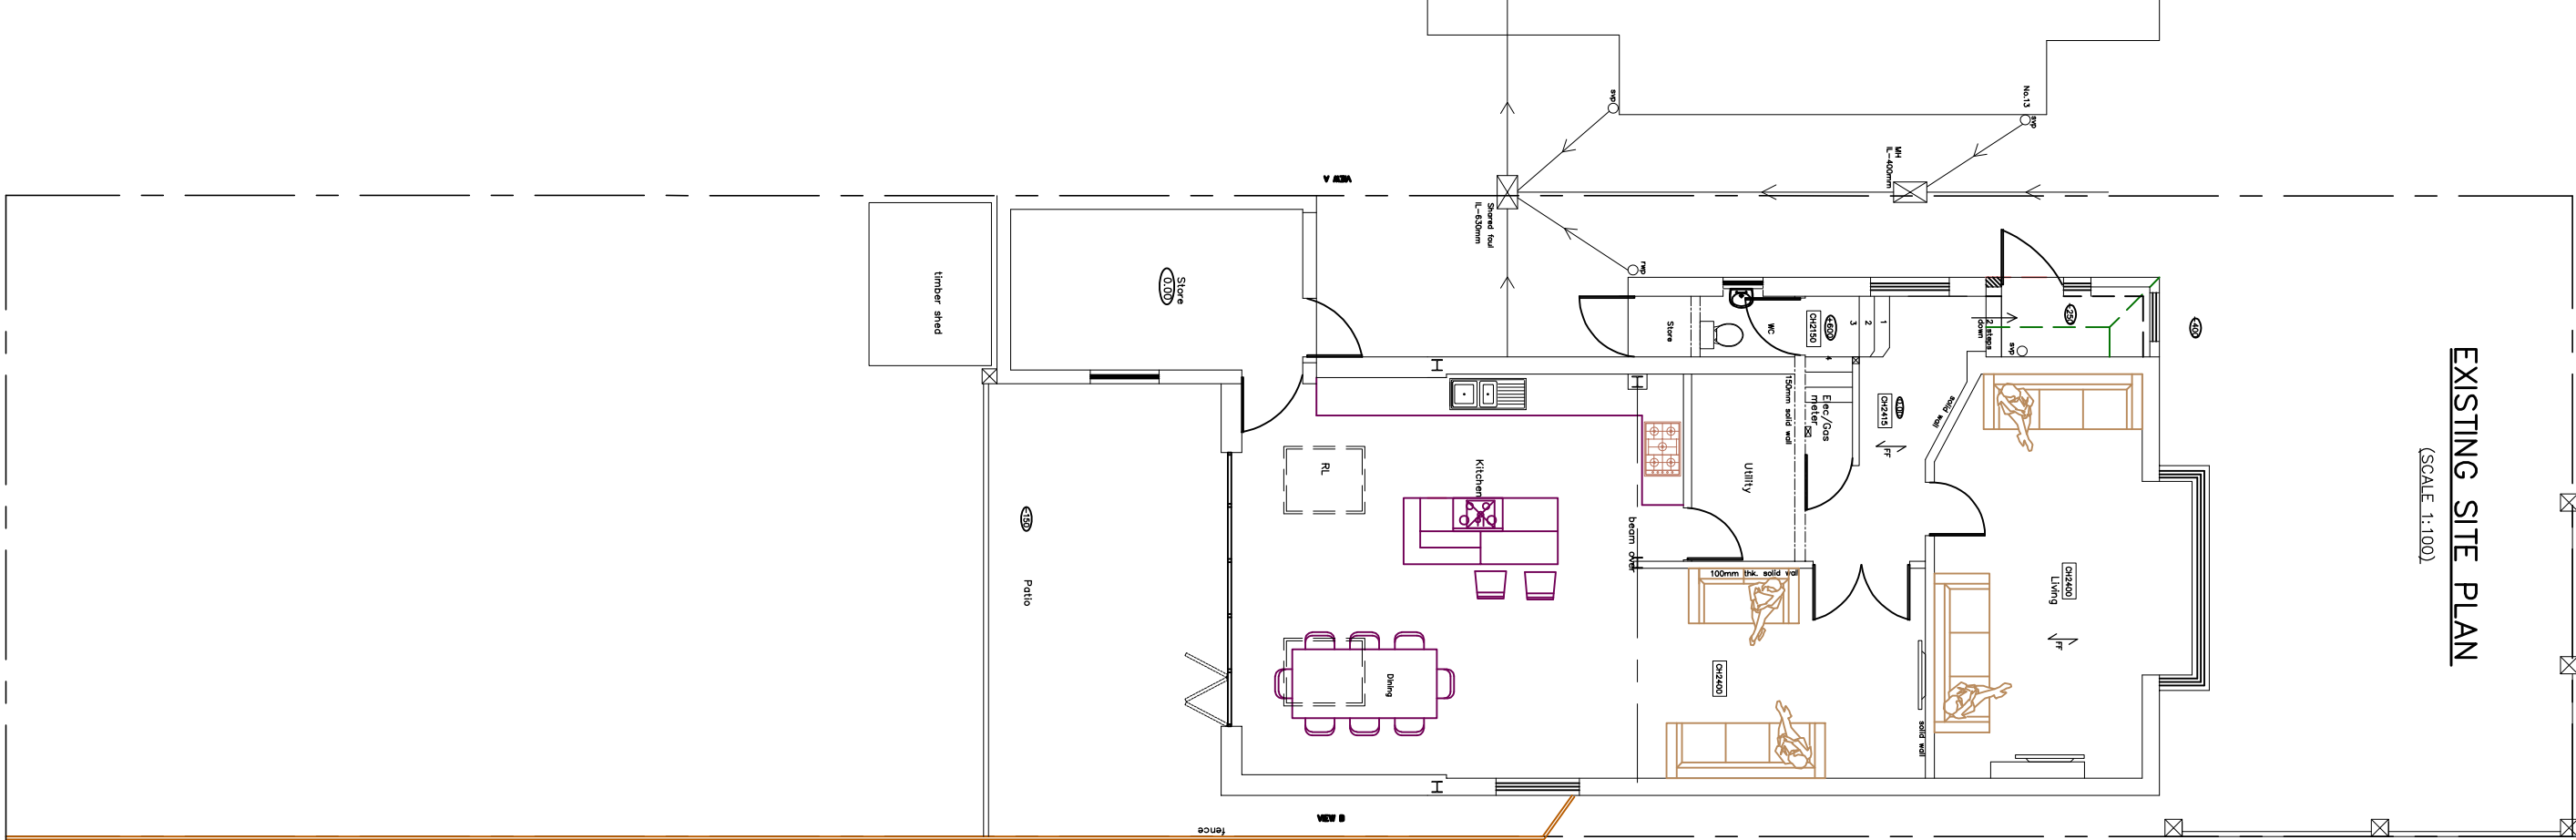


This drawing is the copy right of KKR Planning & Design Ltd, and may not be amended, copied or reproduce without written permission. No liability will be accepted for amendments made by other person.

Do not scale off the drawings (scale only for planning purposes).

Client :

MR & MRS BALOUCH

Project Title
15 MOUNT PLEASEANT. HA4 9HG

Drawing Title

OUTBUILDING – EXISTING & PROPOSED
PLANS AND ELEVATIONS

KKR Planning & Design Ltd
Oasis Business Centres Ltd
468 Church Lane
Kingsbury
London NW9 8UA.
Tel: 020 8200 2360
Fax: 020 8200 2301
Email info@kkrp.co.uk
Web www.kkrp.co.uk



Planning & Design

Drawn NR
Checked RN
JAN 2024

Scale 1:100
Size A2

Project No. KKR-846
Drawing No. PO-01
Rev.