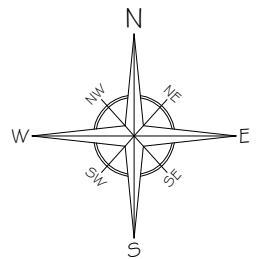


GENERAL NOTES:
KEY:

BUILDING - (258 NORTHWOOD ROAD)

SITE BOUNDARY LINE

BUILDING BOUNDARY LINE


A	Issue For Approval	06/22
No	Revision / Issue	Date

Site :
258 Northwood Road,
Harefield,
UB9 GPU


Project Title :
Application to Erect a Single
Storey First Floor Rear Extension
& Reconfiguration of the Existing
Roof, to create a habitable room
in the loft space Under
Householder Planning Application

Client :
Mr Mitesh Patel
258 Northwood Road,
Harefield,
UB9 GPU

Do not scale from this drawing. The information may be suitable for discussion purposes and for obtaining Planning Approval Only. This drawing is NOT for construction purposes and should not be relied upon for any other works. This drawing is copyright and may not be copied or altered in any way except by way of written permission from the designers.


Copyright 2020 - 2023

Project Ref No : ABP-NRH258-O1	Sheet No : P-O
Date : June 2022	
Scale : VARIES @ A-3	Drawn By : ABP

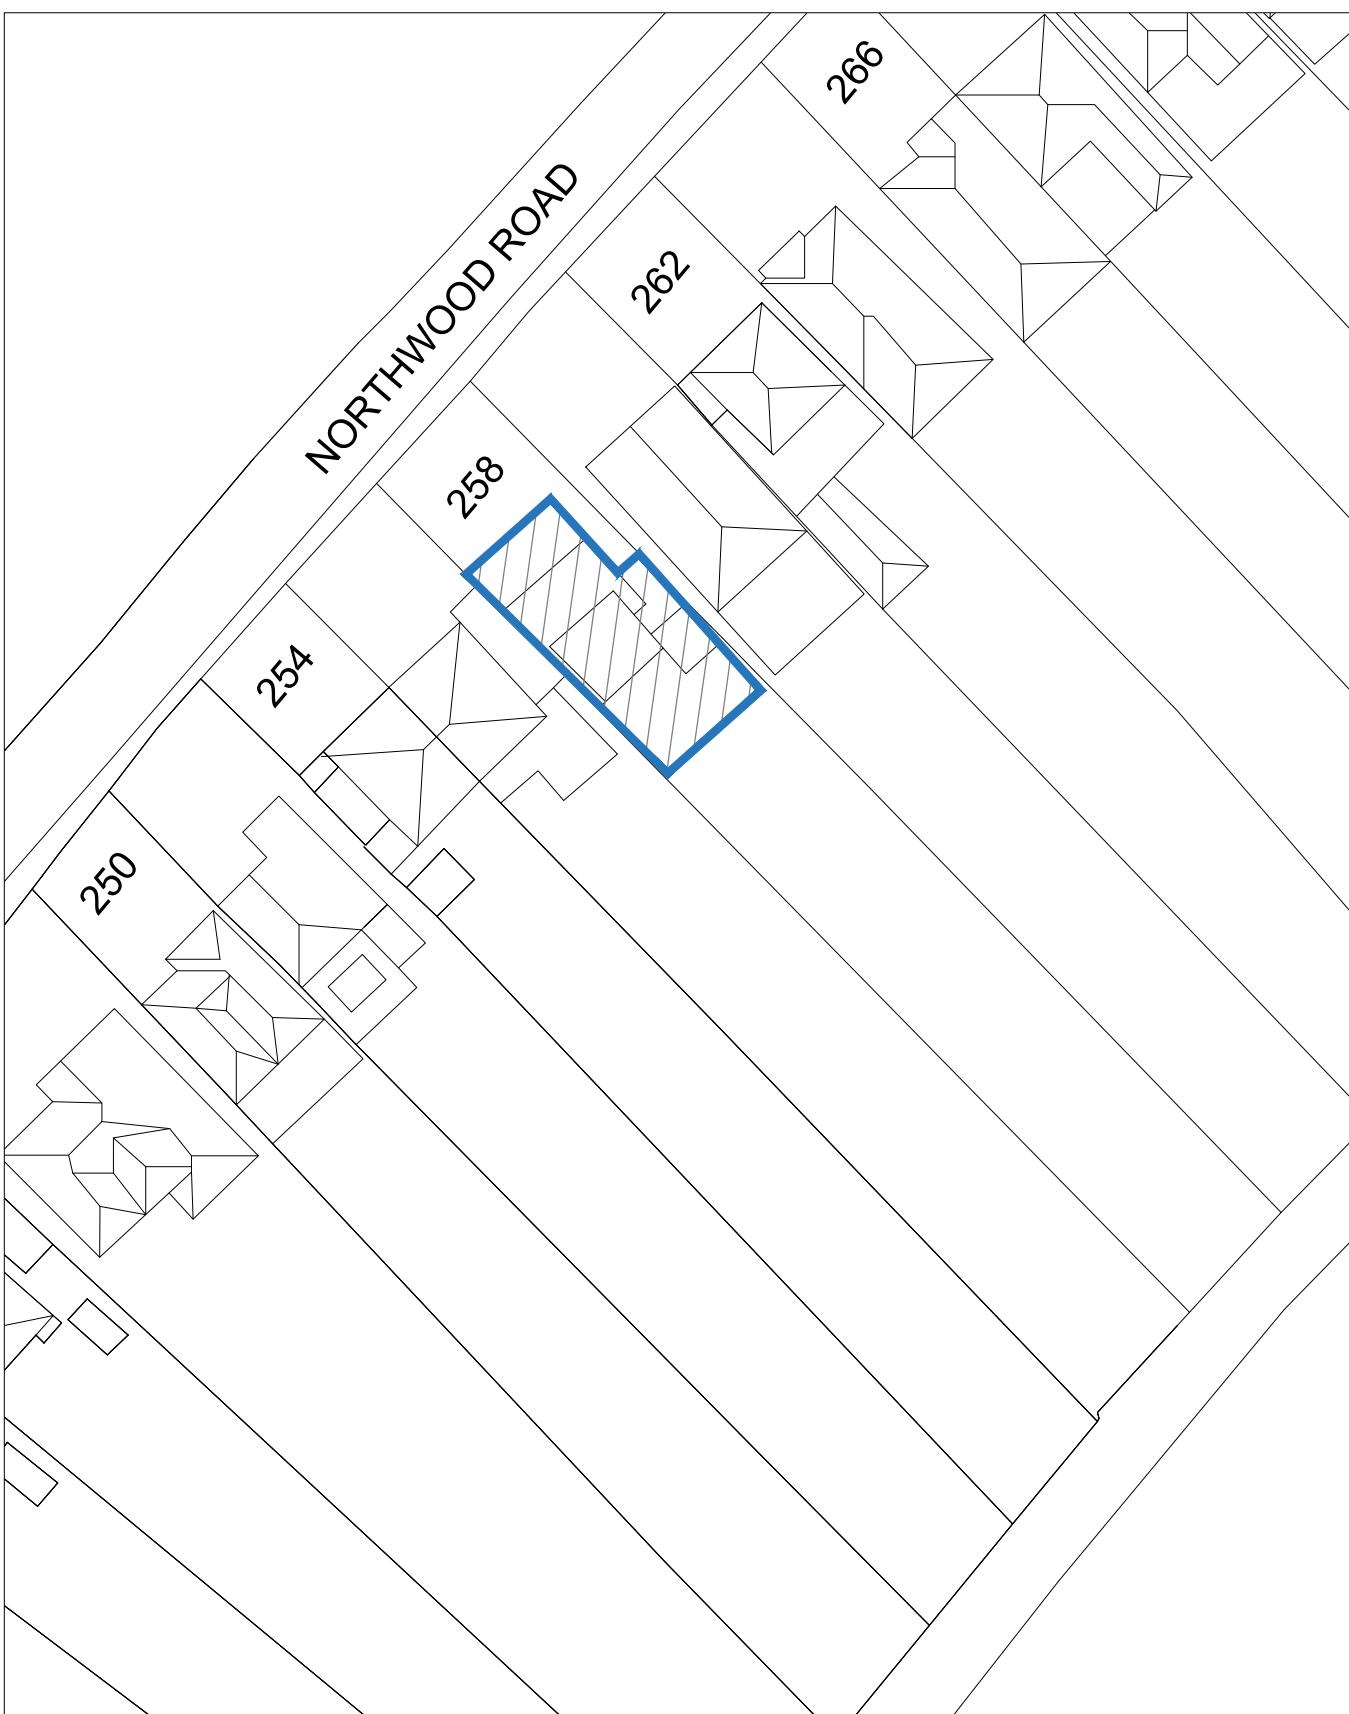

SCALE: 1:500 0 25m

SCALE: 1:1250 0 50m

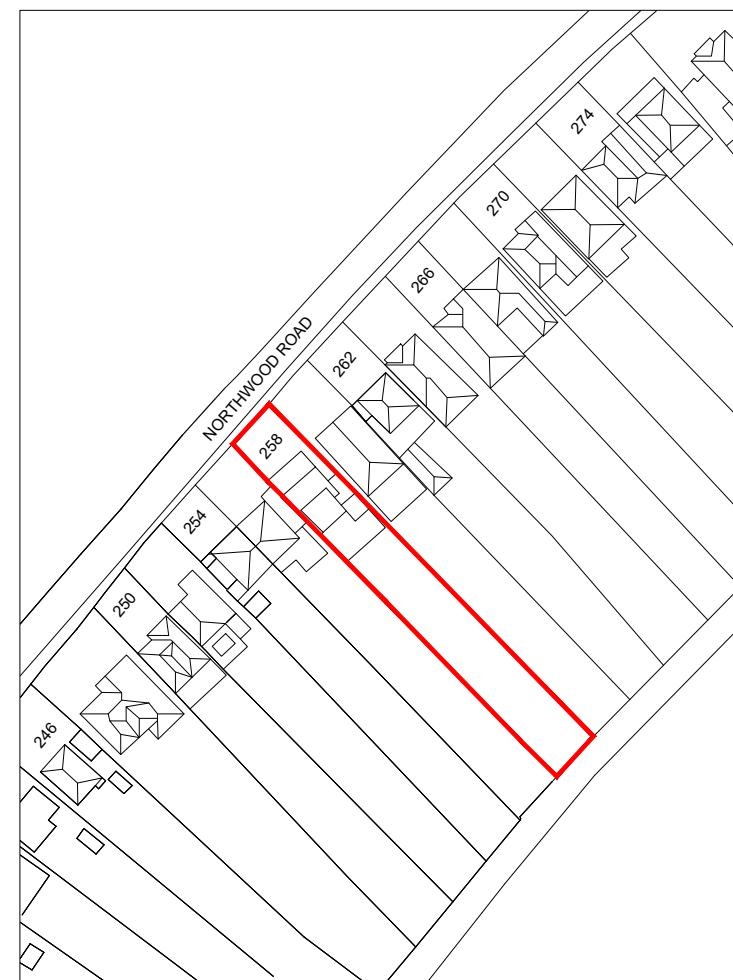

NORTHWOOD ROAD