


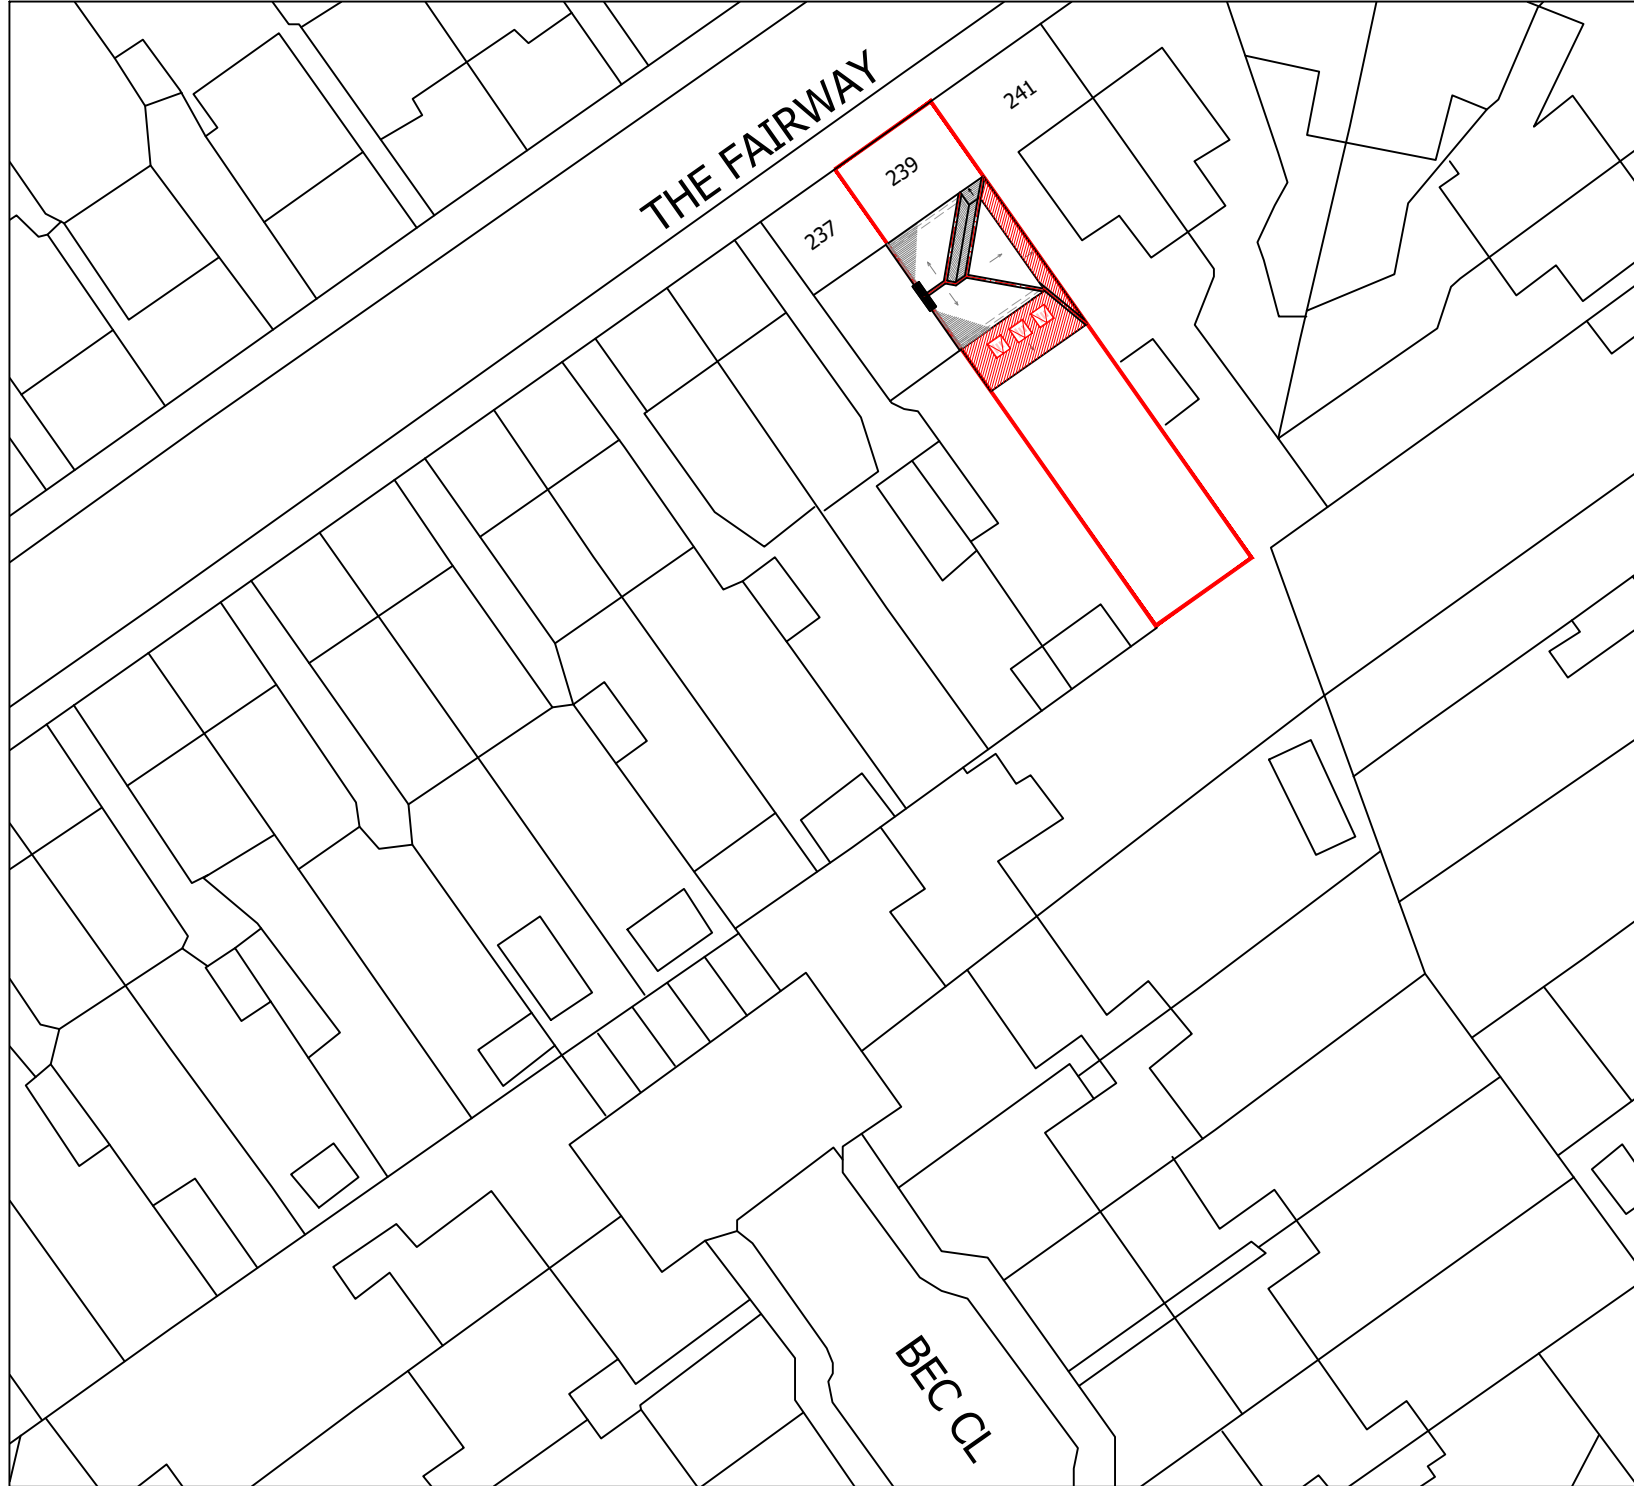


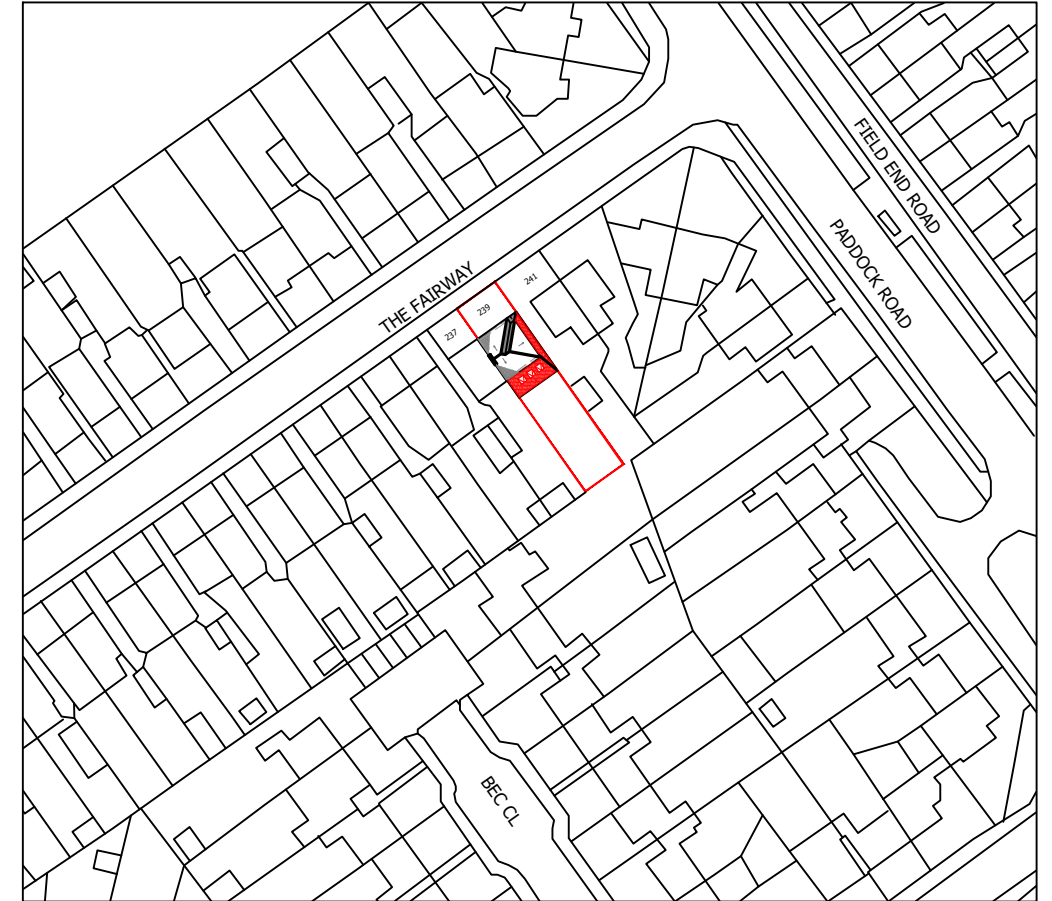

BLOCK PLAN
SCALE 1:500

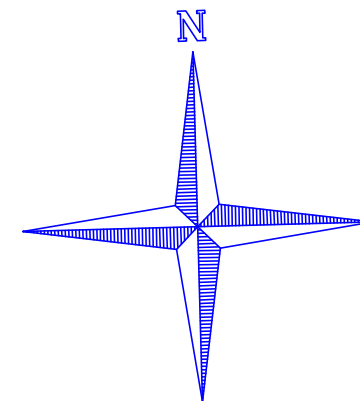

LOCATION PLAN
SCALE 1:1250

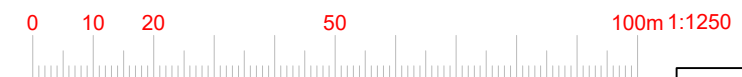

www.FastPlansUK.co.uk

Project:
EXTENSION

Address:
239 THE FAIRWAY, HA4 0SN

Scale: 1:500 @ A3 Dwg. no: A10

Drawn by: O.B.S Date Drawn: 03-JULY-2026

For Drawings Tel: 0208 154 5569

E-mail: plans@FastPlansUK.co.uk