



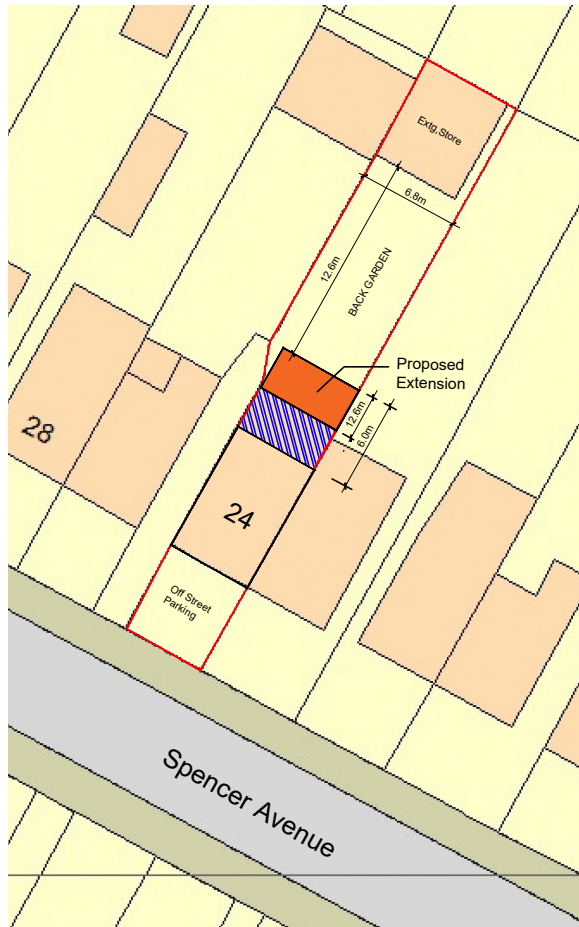


Block Plan




Scale: 1:500

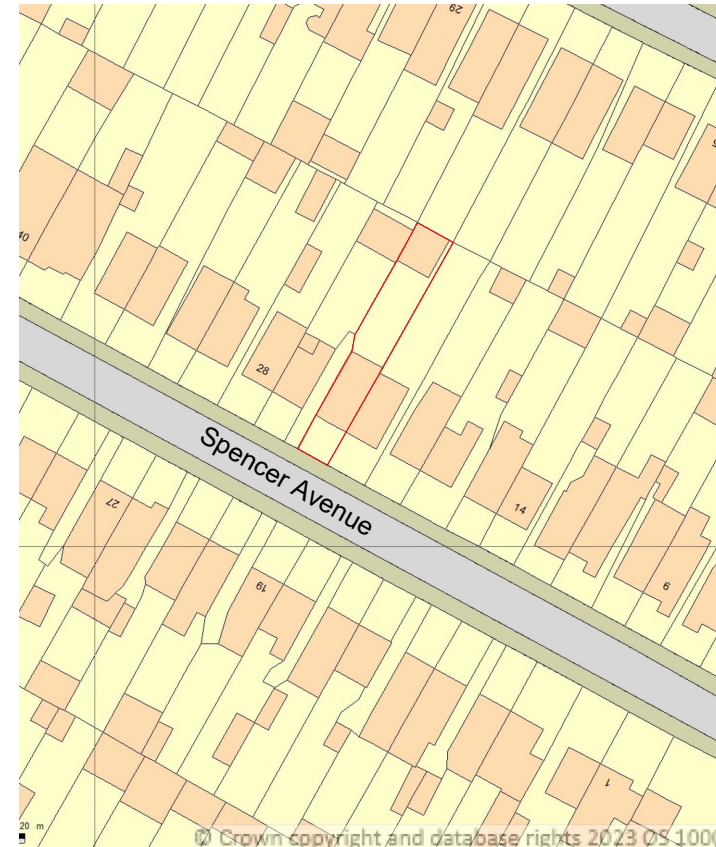

Location Plan

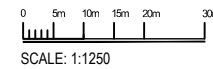

SCALE: 1:1250

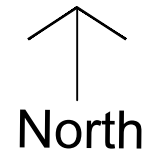

Drawing:
Proposed Single Storey
Rear Extension
At
24 Spencer Avenue
Hayes UB4 0QX

Drawing Title:
Location Plan & Block Plan
Date: 12-07-2023
Drawing No **HL-07_PL/03**