



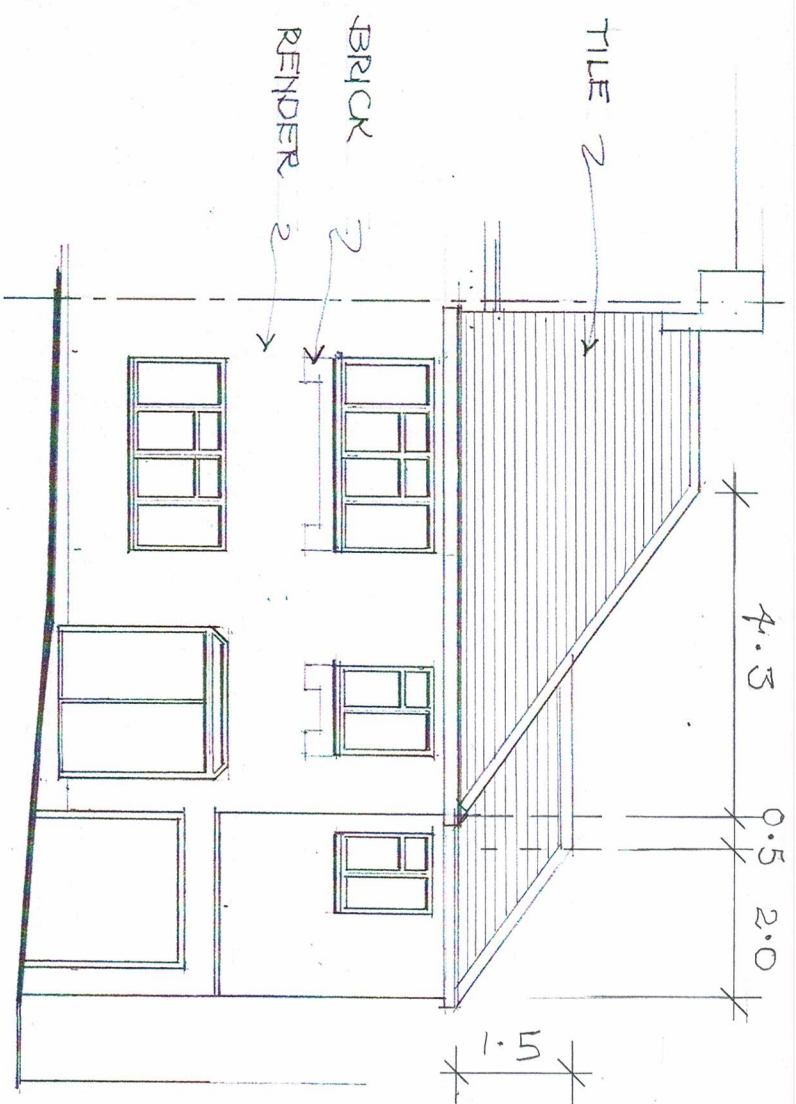

FRONT - SE

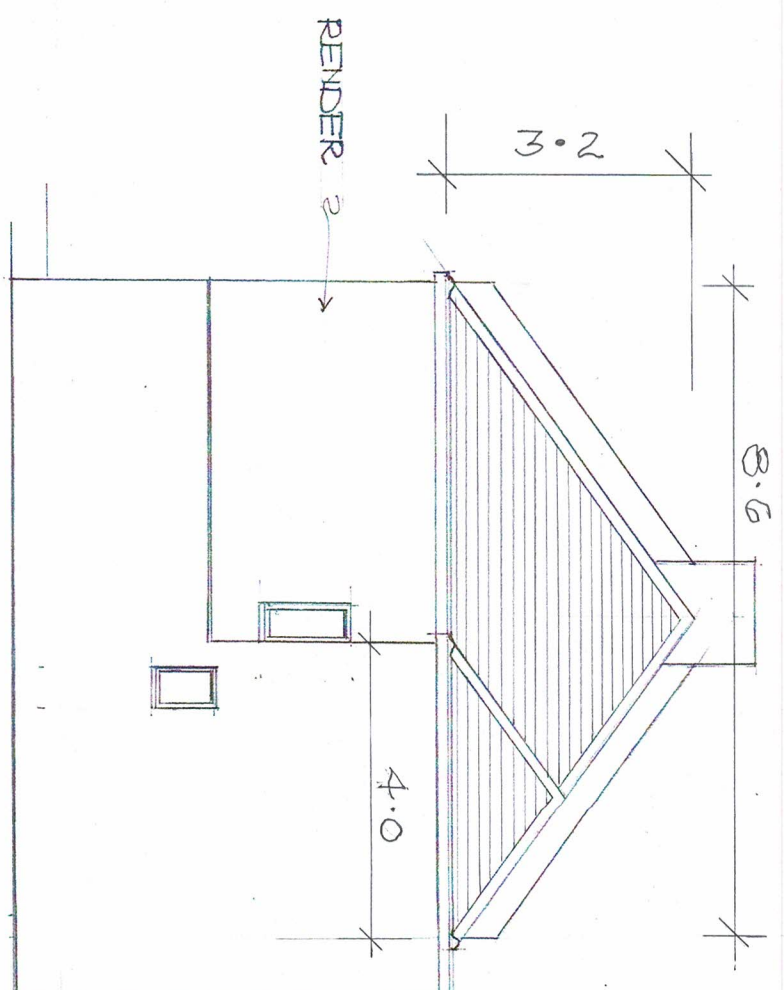

SIDE - NE

PROPOSED HIP TO GABLE

$$\frac{(8.6 \times 3.2 \times 4.6) \div 2 = 59.2}{(8.6 \times 3.2 \times 4.3) \div 3 = 39.5}$$

19.7m³


EXISTING RETAINED ROOF EXTENSION

$$\frac{(4.0 \times 1.5 \times 2.0) \div 2 = 6.0}{(4.0 \times 1.5 \times 2.0) \div 3 = 4.0}$$


2.0m³

$$(4.0 \times 1.5 \times 0.5) \div 2 = 1.5m^3$$

TOTAL VOLUME = 23.2m³

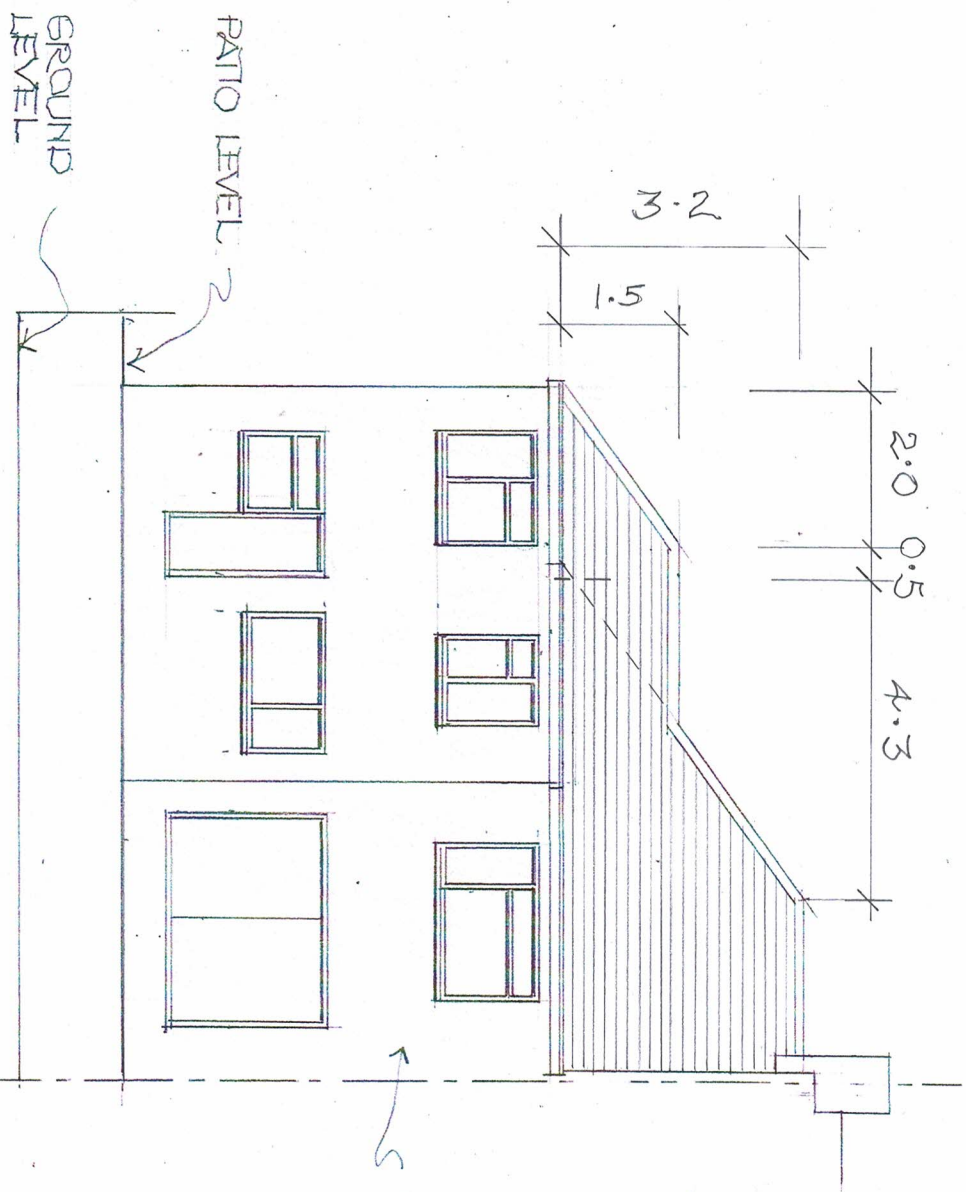

REAR - NW

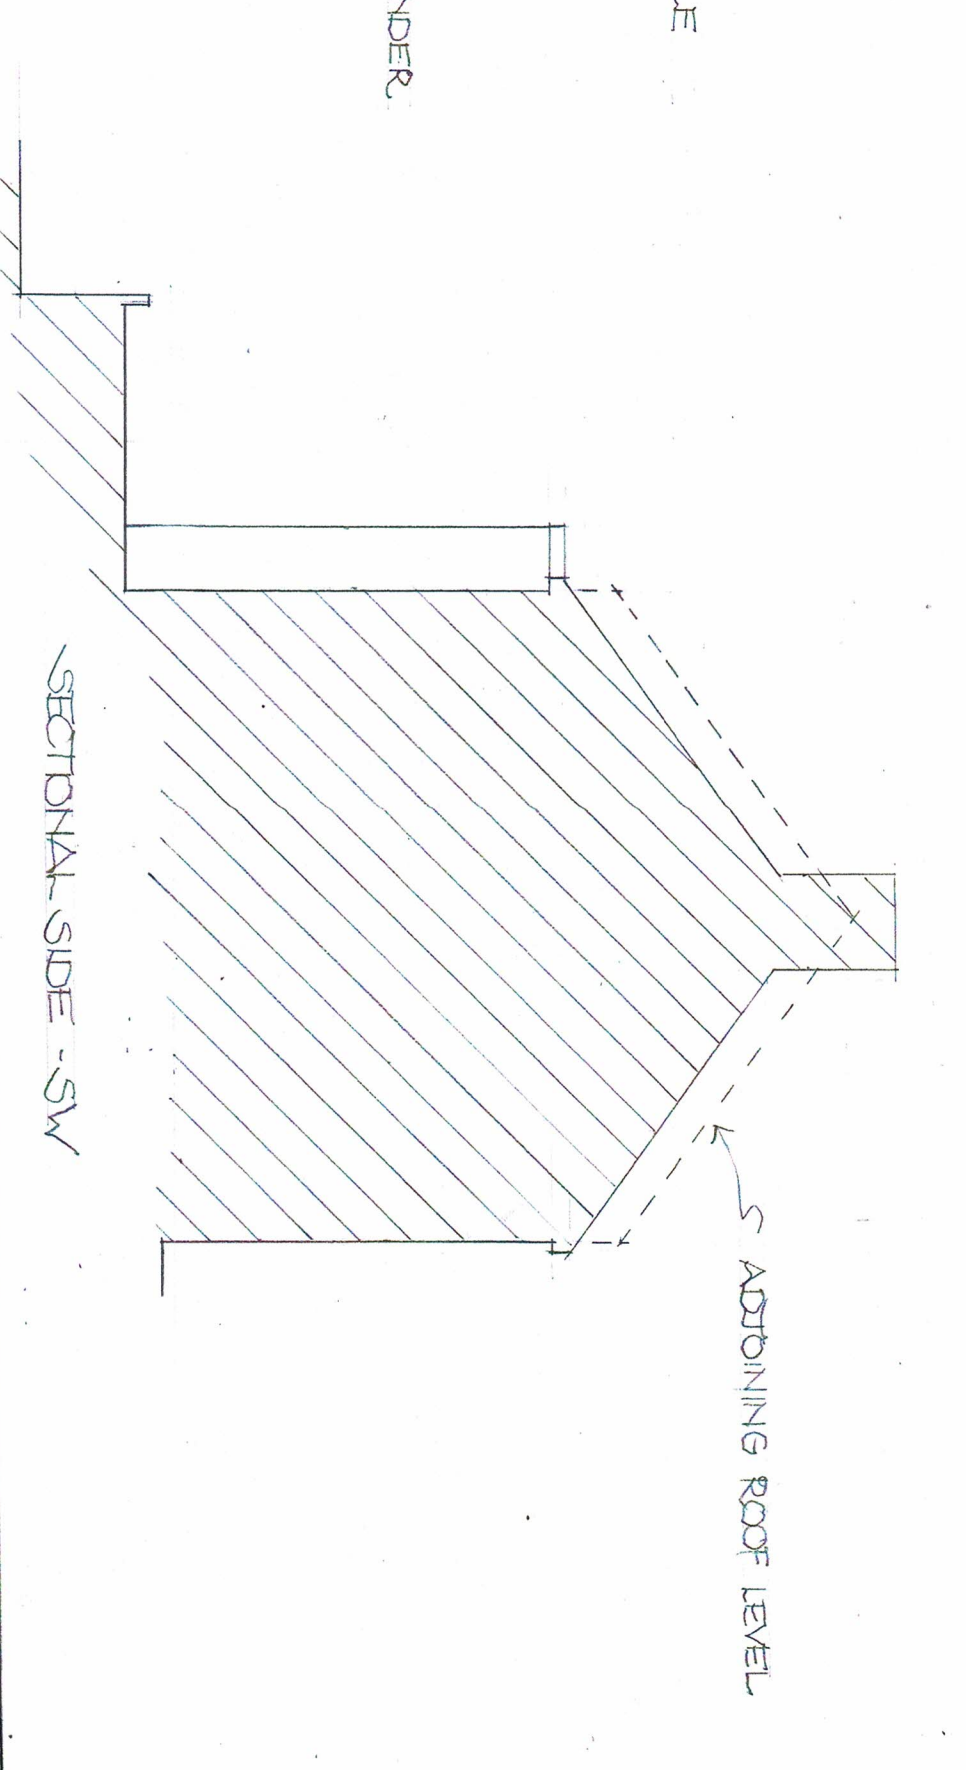

SECTIONAL SIDE - SW

ELEVATIONS - EXISTING

SCALE 1:100



Proposals for

82 Highland Road

Harrow

HA6 1JU

Dwg. No.

HR/L

02



keithdunford@gmail.com 07932174640