



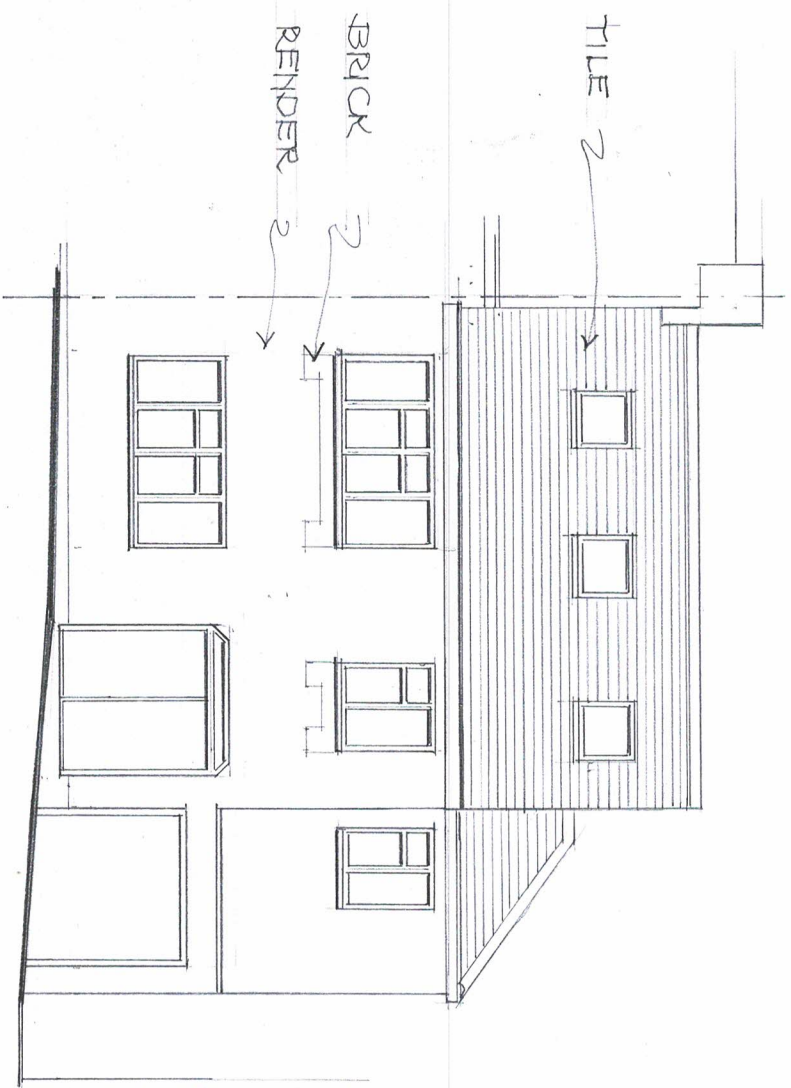


FRONT - SE

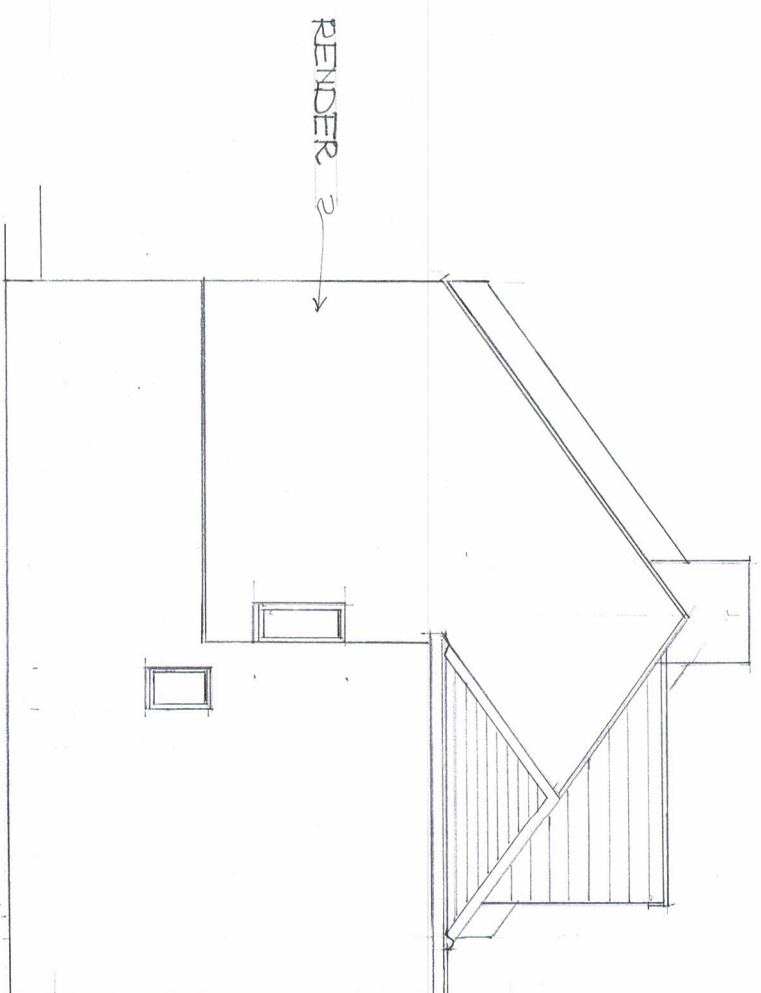


SIDE - NE

REAR DORMER VOLUME
 $(5.0 \times 2.5 \times 3.5) \div 2 = 25.8 \text{ M}^3$
 HIP TO GABLE VOLUME
 $= 19.7 \text{ M}^3$
 RETAINED ROOF
 $= 3.5 \text{ M}^3$
 TOTAL ROOF EXTENSION
 $= 49 \text{ M}^3$

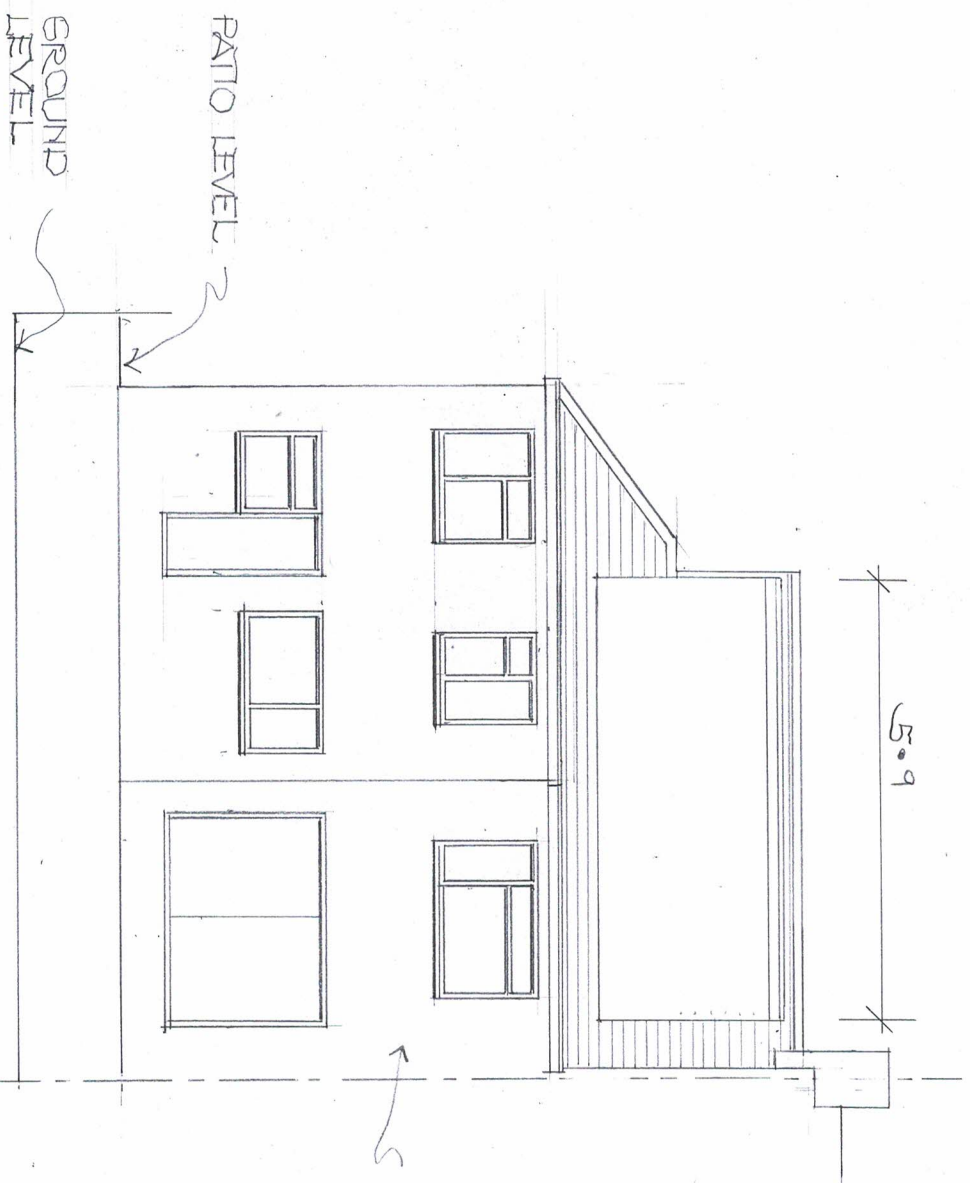

REAR - NW

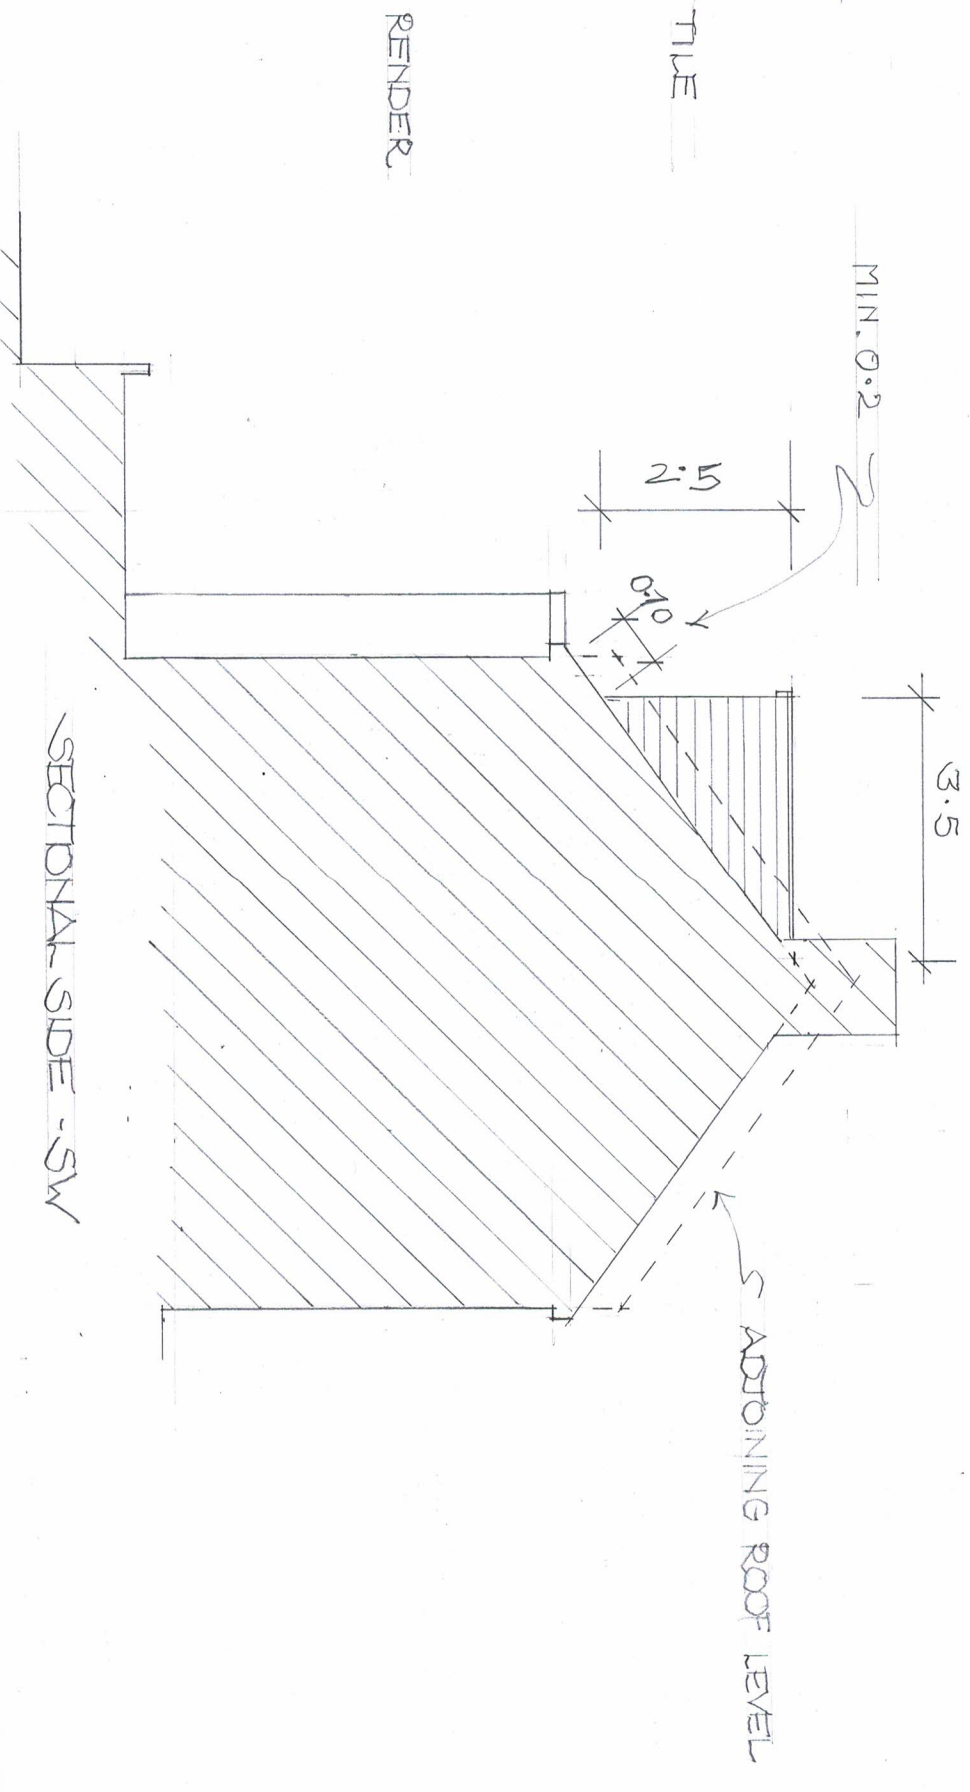

SECTIONAL SIDE - SW

ELEVATIONS -

SCALE 1:100



Proposals for

82 Highland Road
Harrow
HA6 1JU

Dwg. No.

HR/L
03



keithdunford@gmail.com 07932174640