




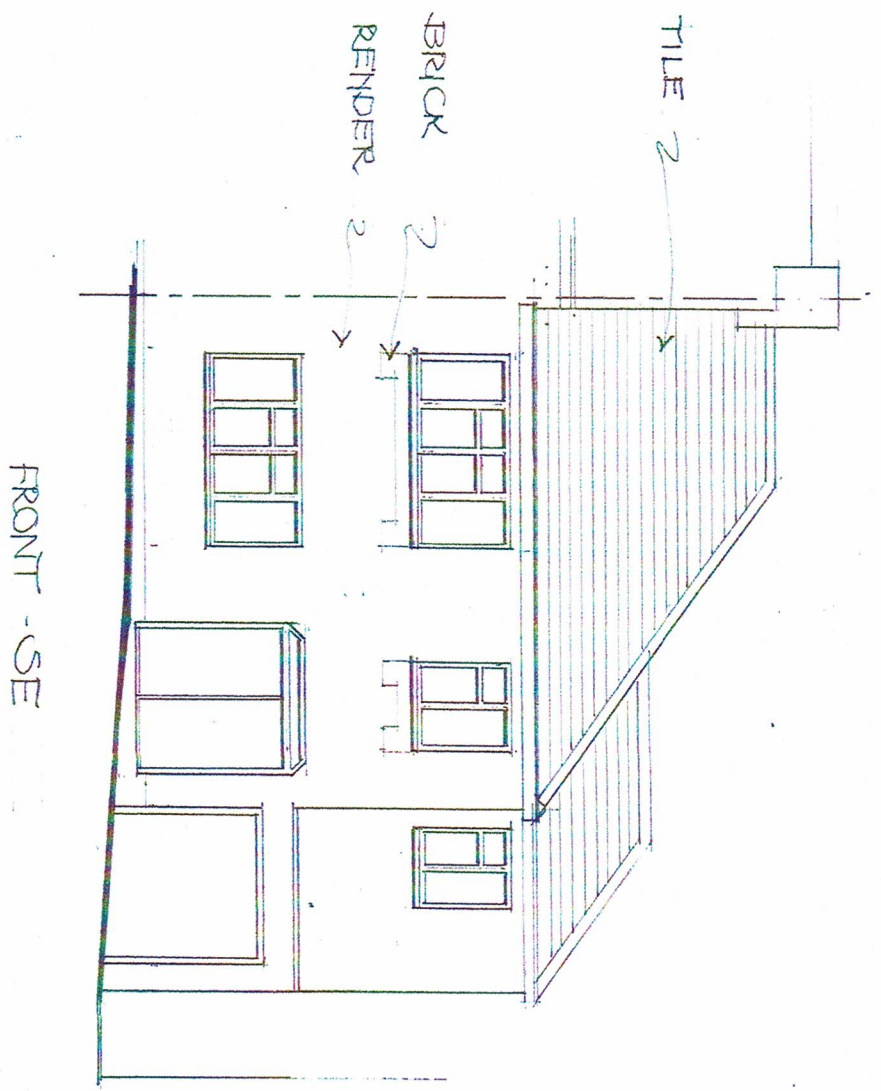


FRONT - SE

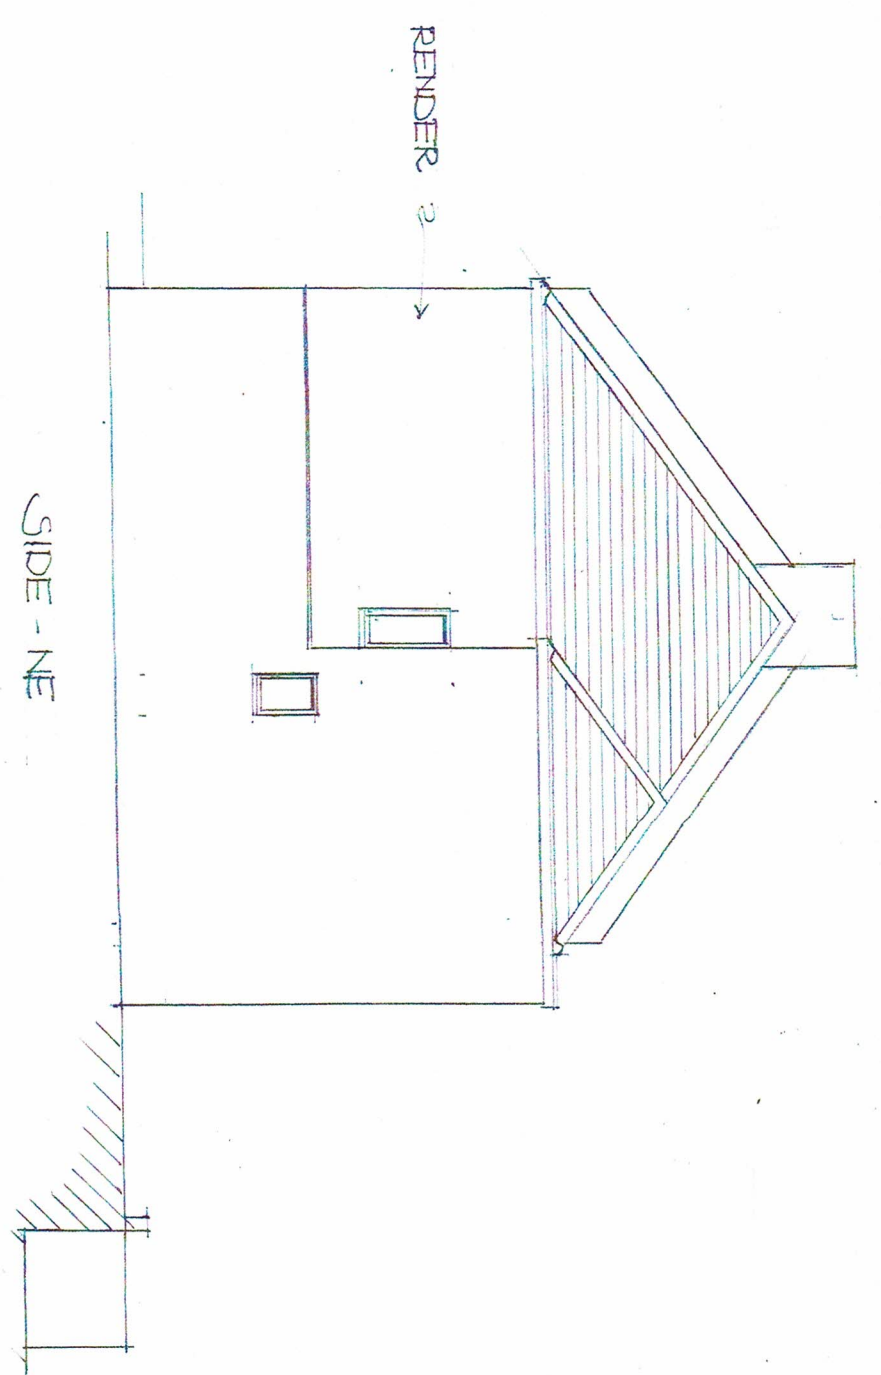

SIDE - NE

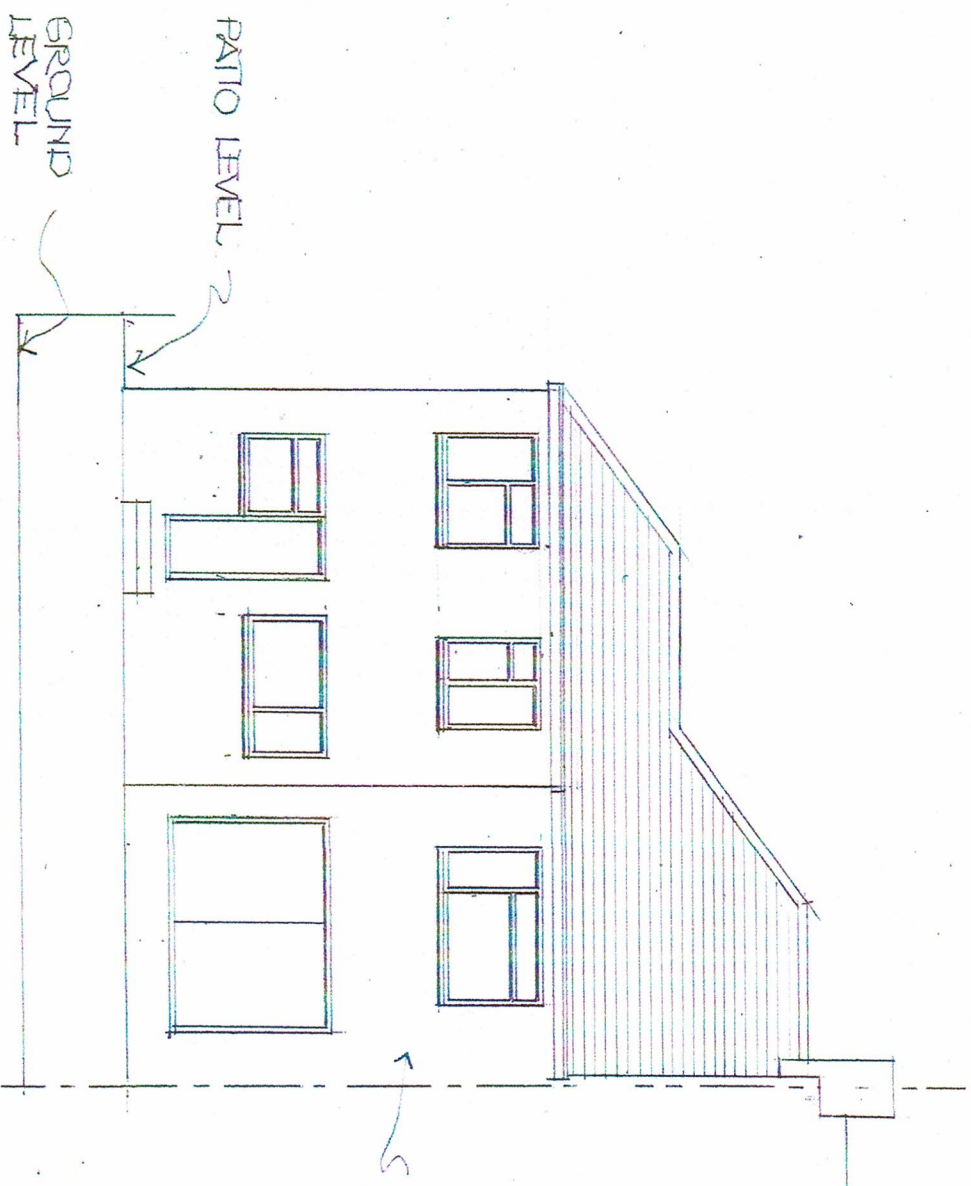

REAR - NW

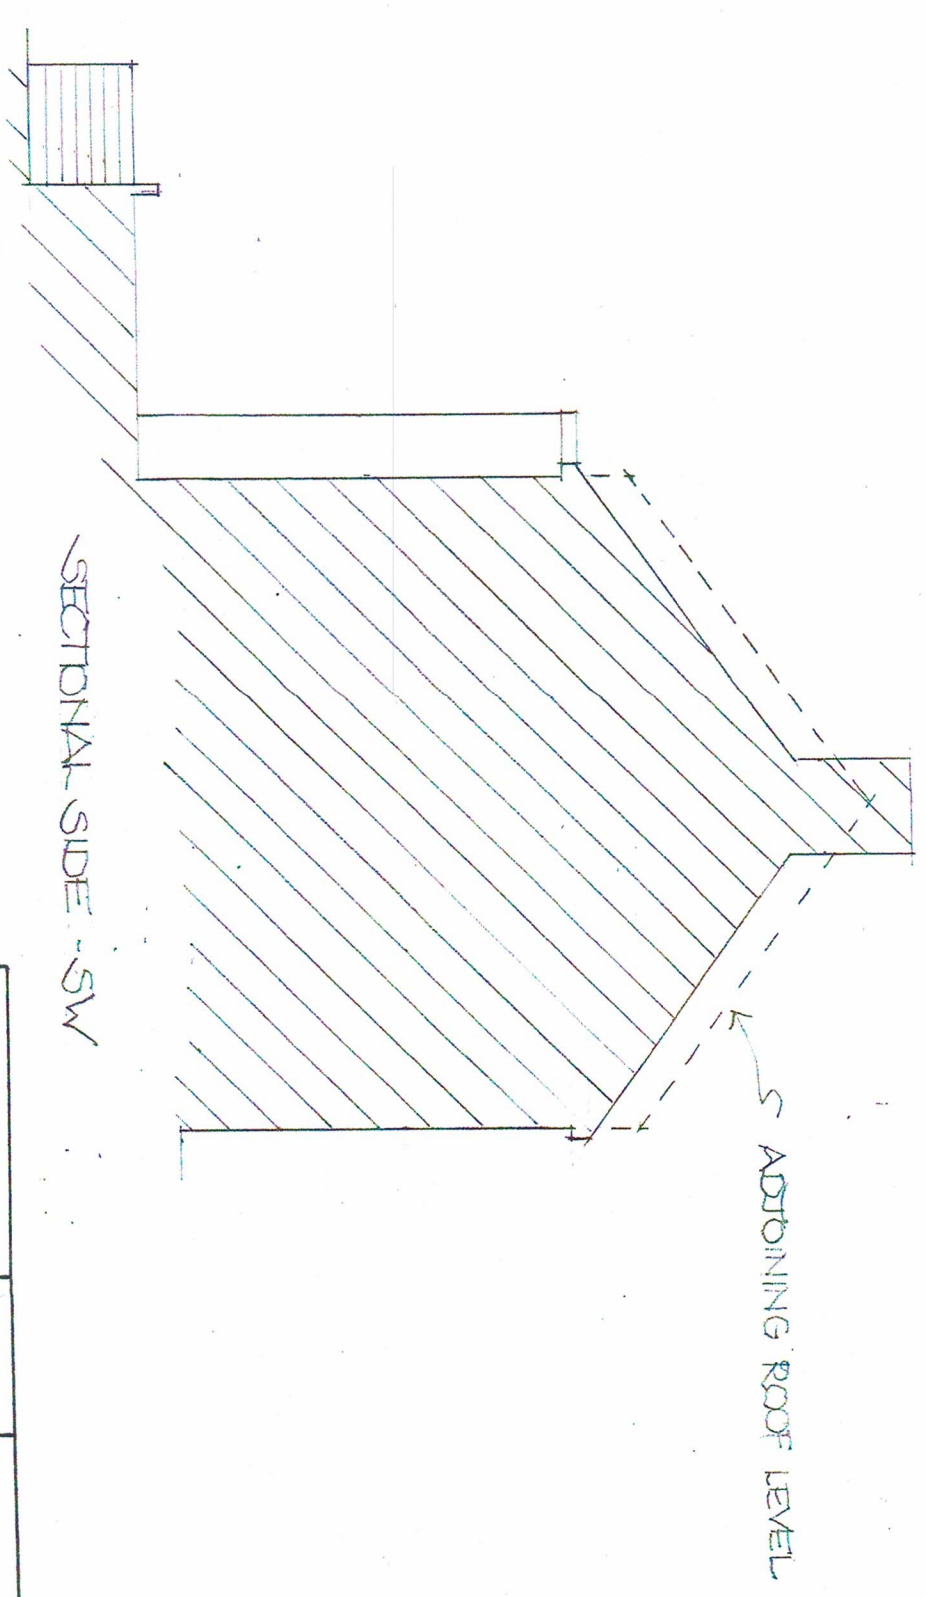

SECTIONAL SIDE - SW

ELEVATIONS - EXISTING

SCALE 1:100



Proposals for 82 Highland Road Harrow HA6 1JU	Dwg. No. HREX 02	
keithdunford@gmail.com 07932174640		