




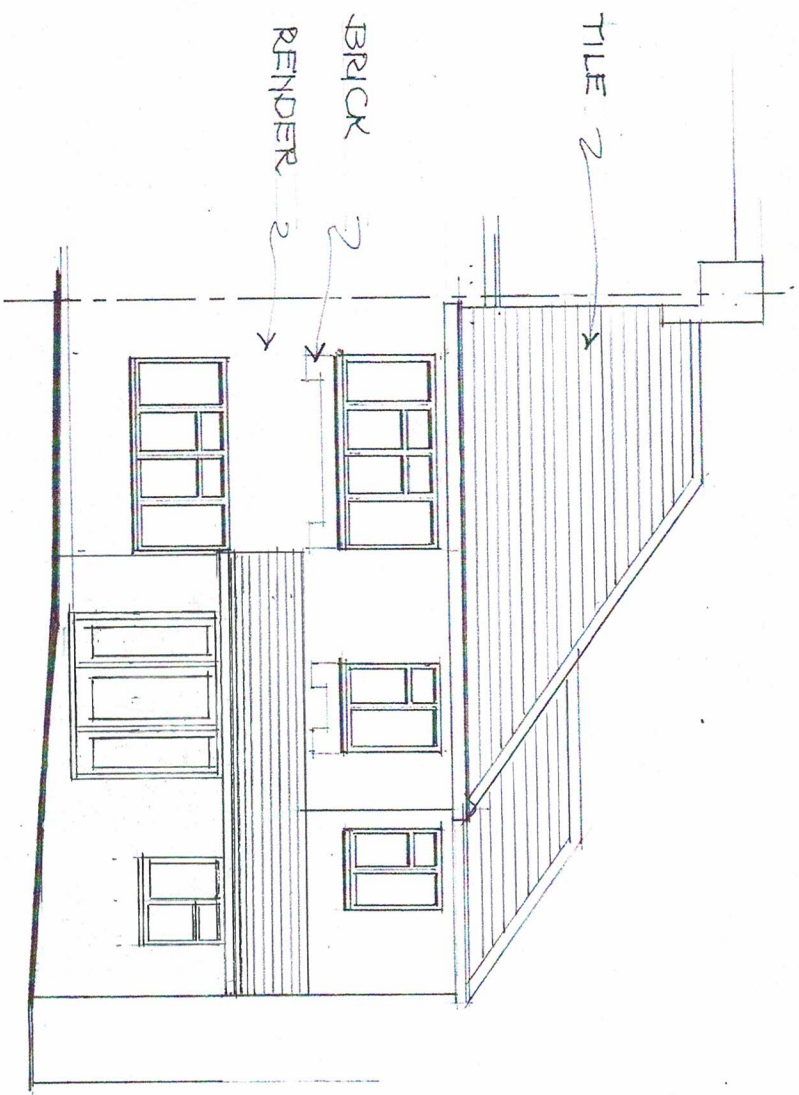


FRONT - SE

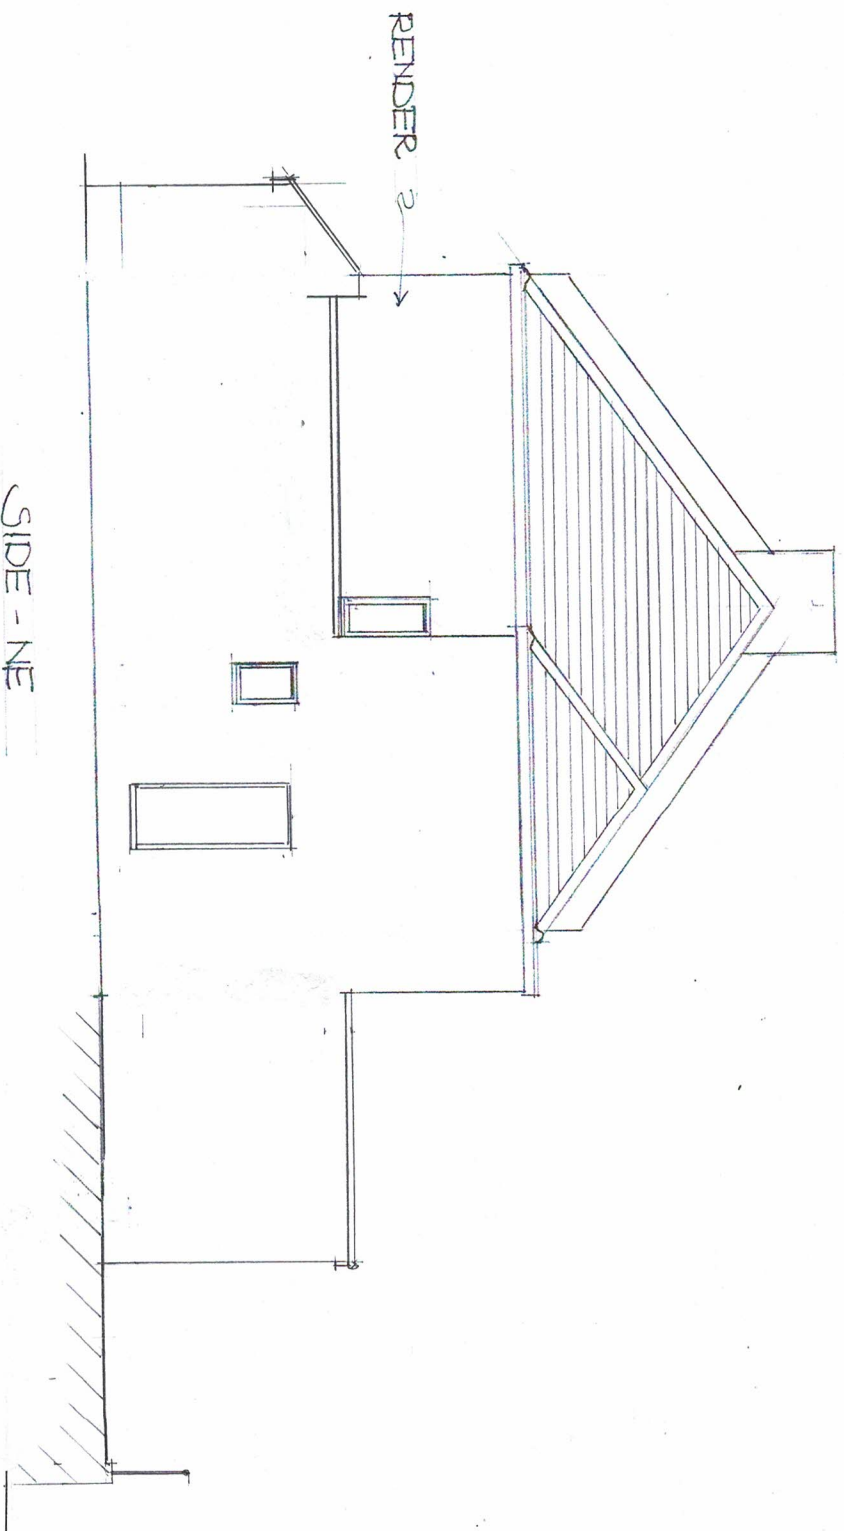

SIDE - NE

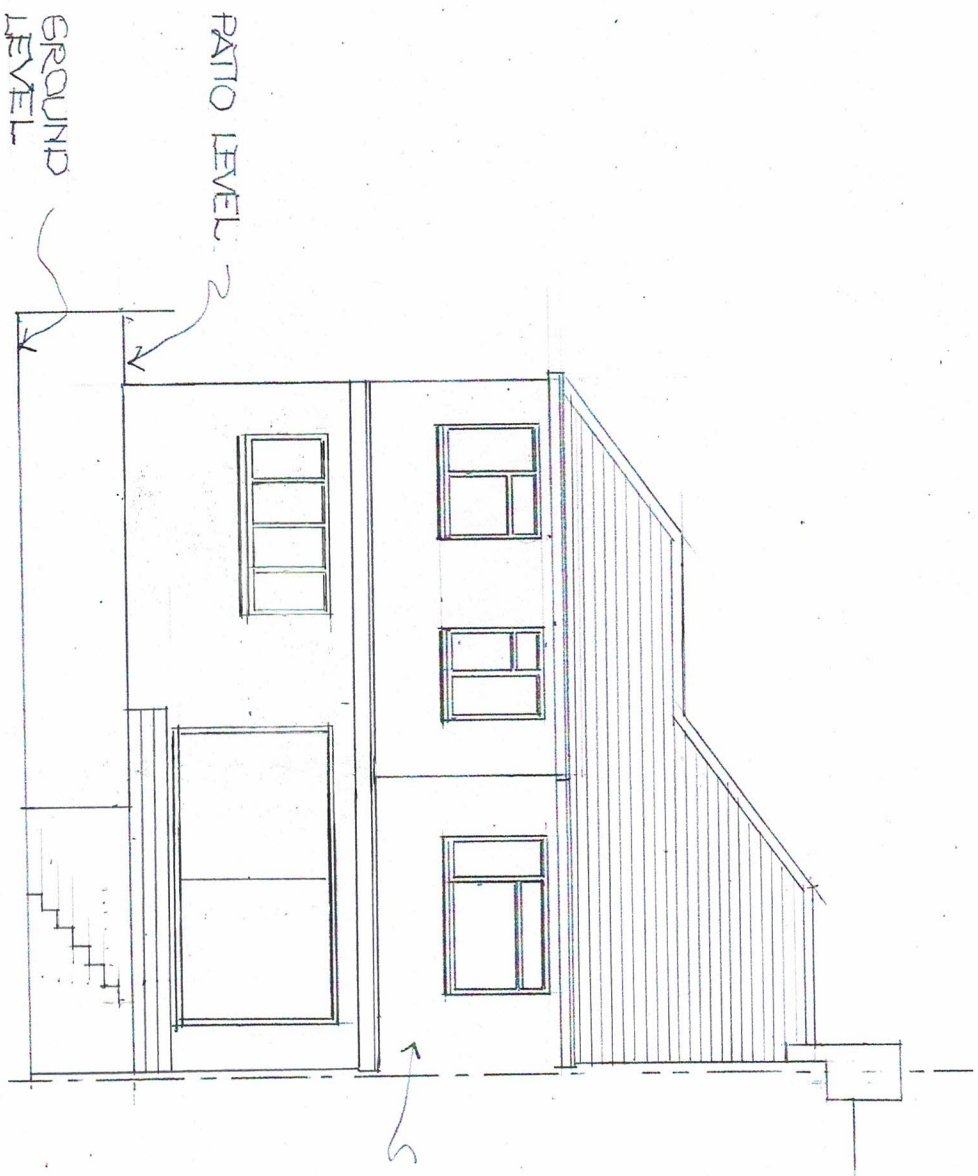

REAR - NW

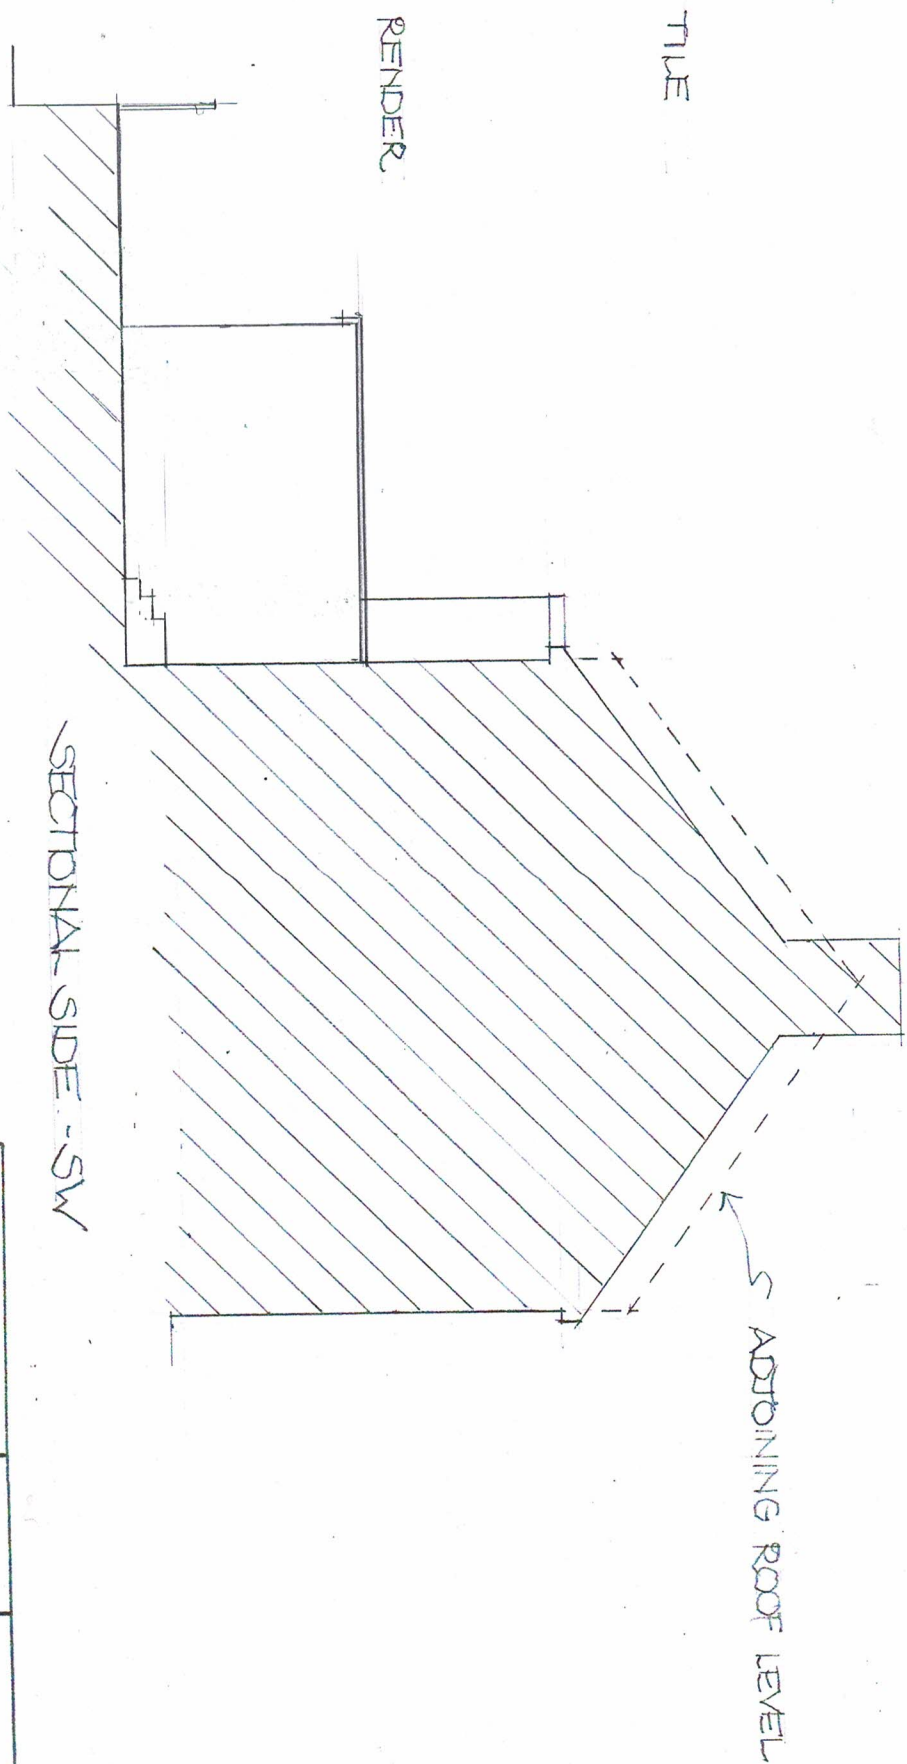

SECTIONAL SIDE - SW

ELEVATIONS - PROPOSED

SCALE 1:100



Proposals for

82 Highland Road
Harrow
HA6 1JU

Dwg. No.

HREX
04

Keith
Dunford
architectural services

keithdunford@gmail.com 07932174640