

HOUSE REAR WALLS

GROUND & SIDE PASSAGE SLOPES
UP TO FRONT OF HOUSE

EXISTING INTERNAL FLOOR LEVEL


FLOOR LEVEL TO
PATIO LEVEL

GROUND & EXISTING PATIO LEVELS

EXISTING INTERNAL FLOOR LEVEL
TO CONTINUE THROUGH INTO PROPOSED
EXTENSION

GROUND & PROPOSED PATIO LEVELS

PATIO LEVELS
SCALE 1:50

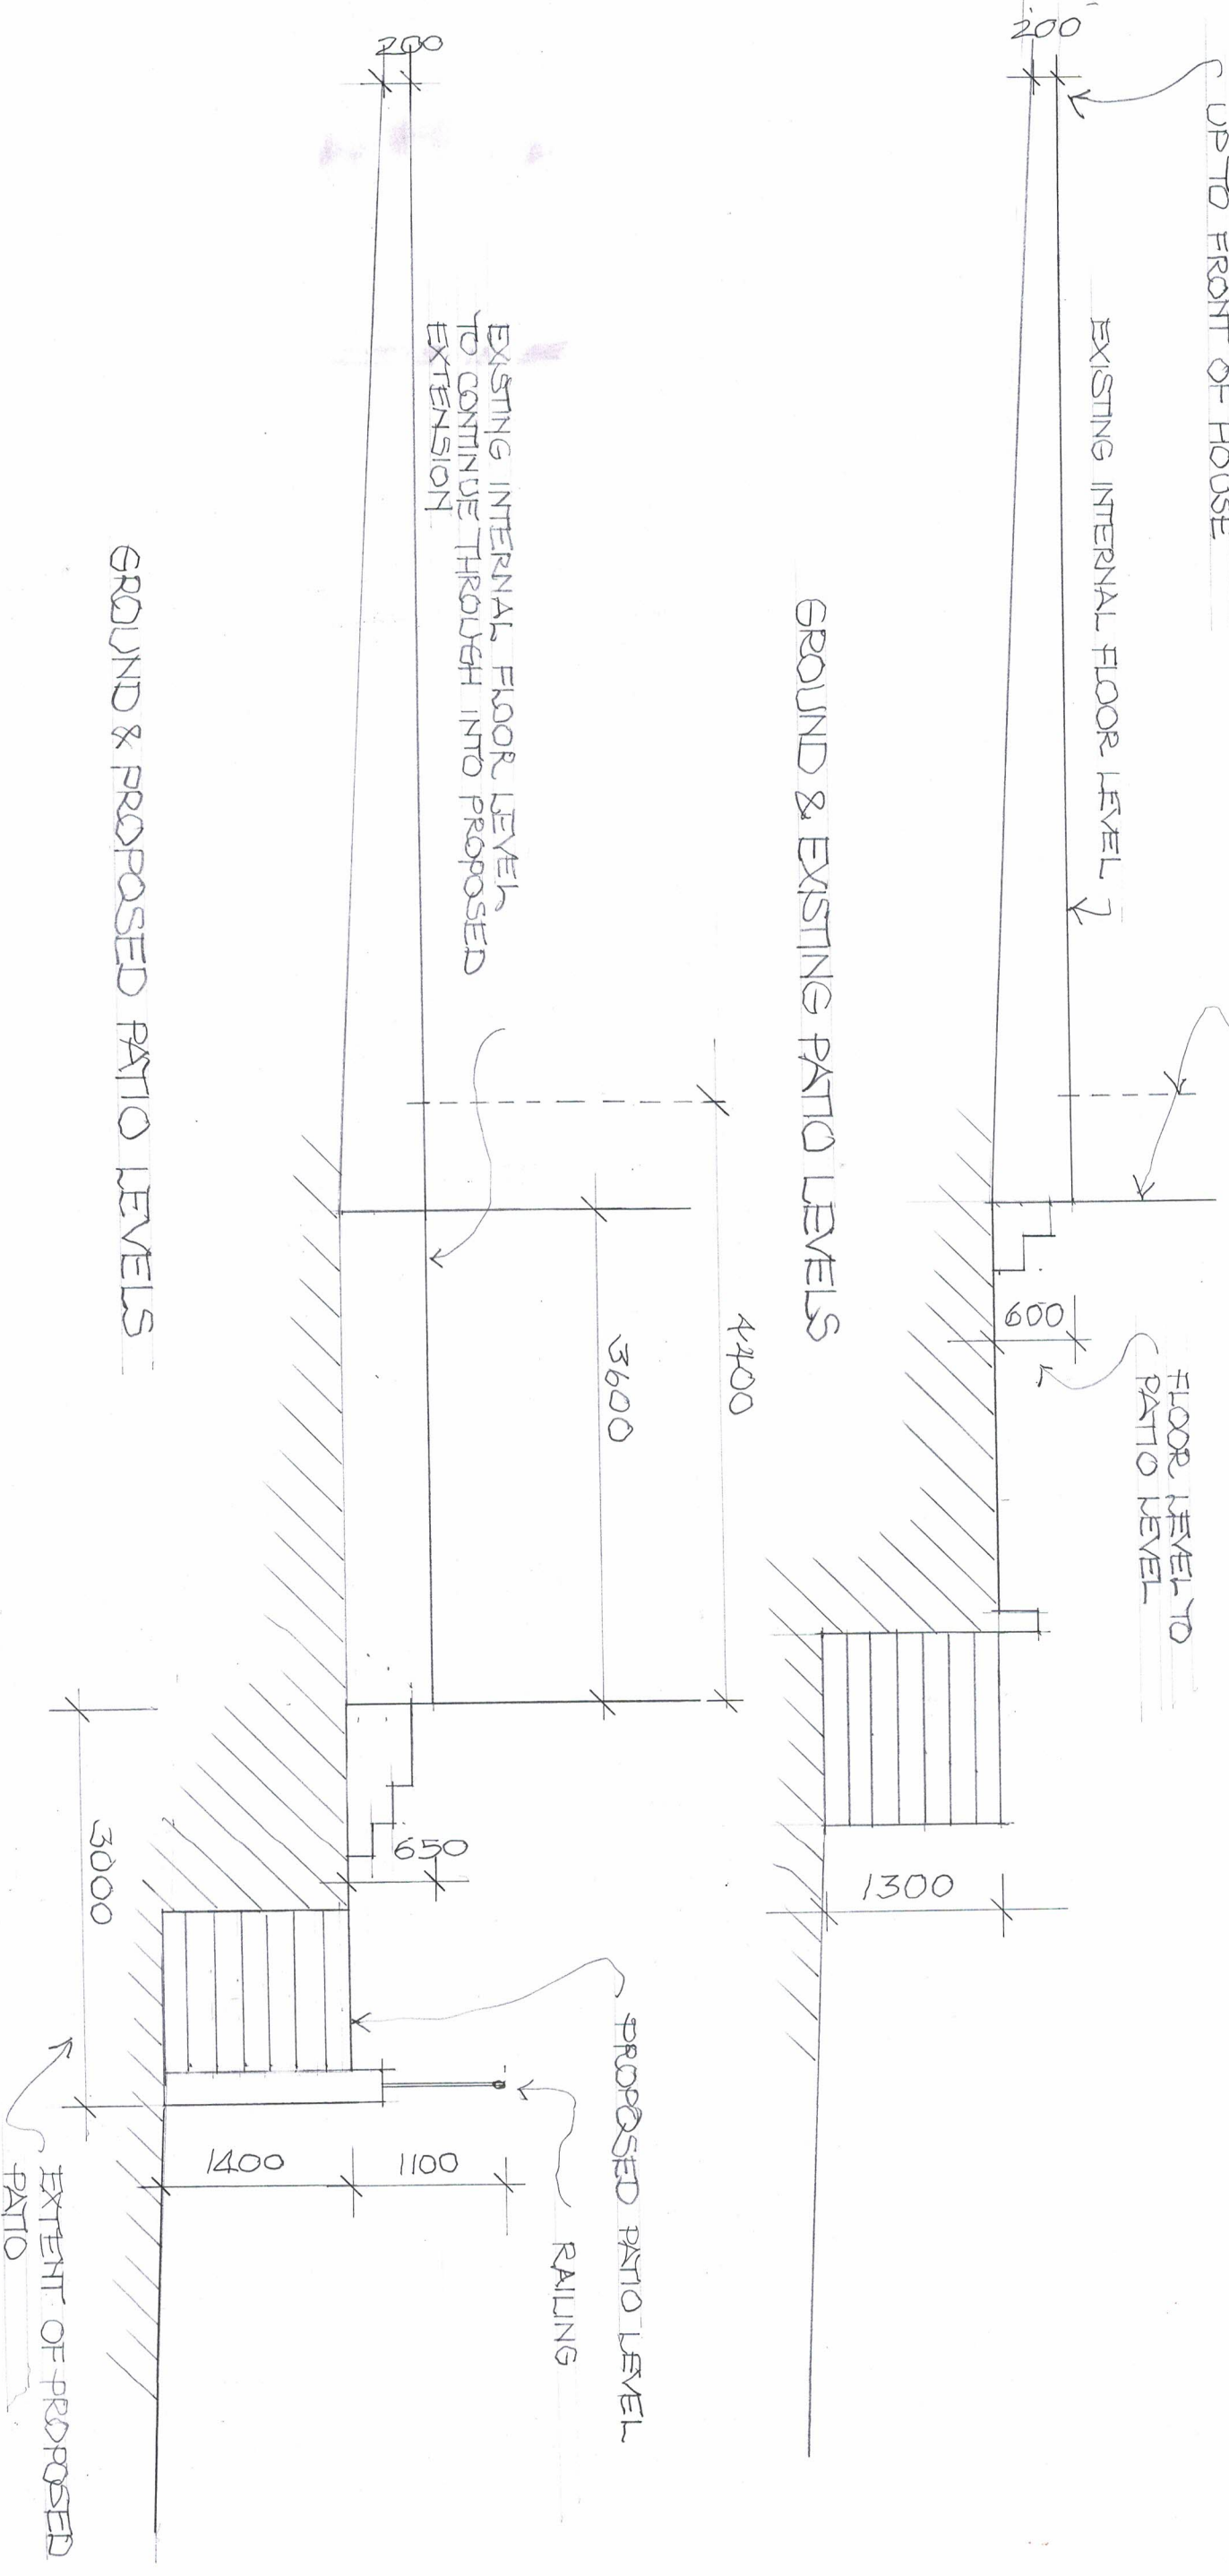

Proposals for 82 Highland Road Harrow HA6 1JU	Dwg. No. HREX 05	 keith dunford architectural services
keithdunford@gmail.com 07932174640		