


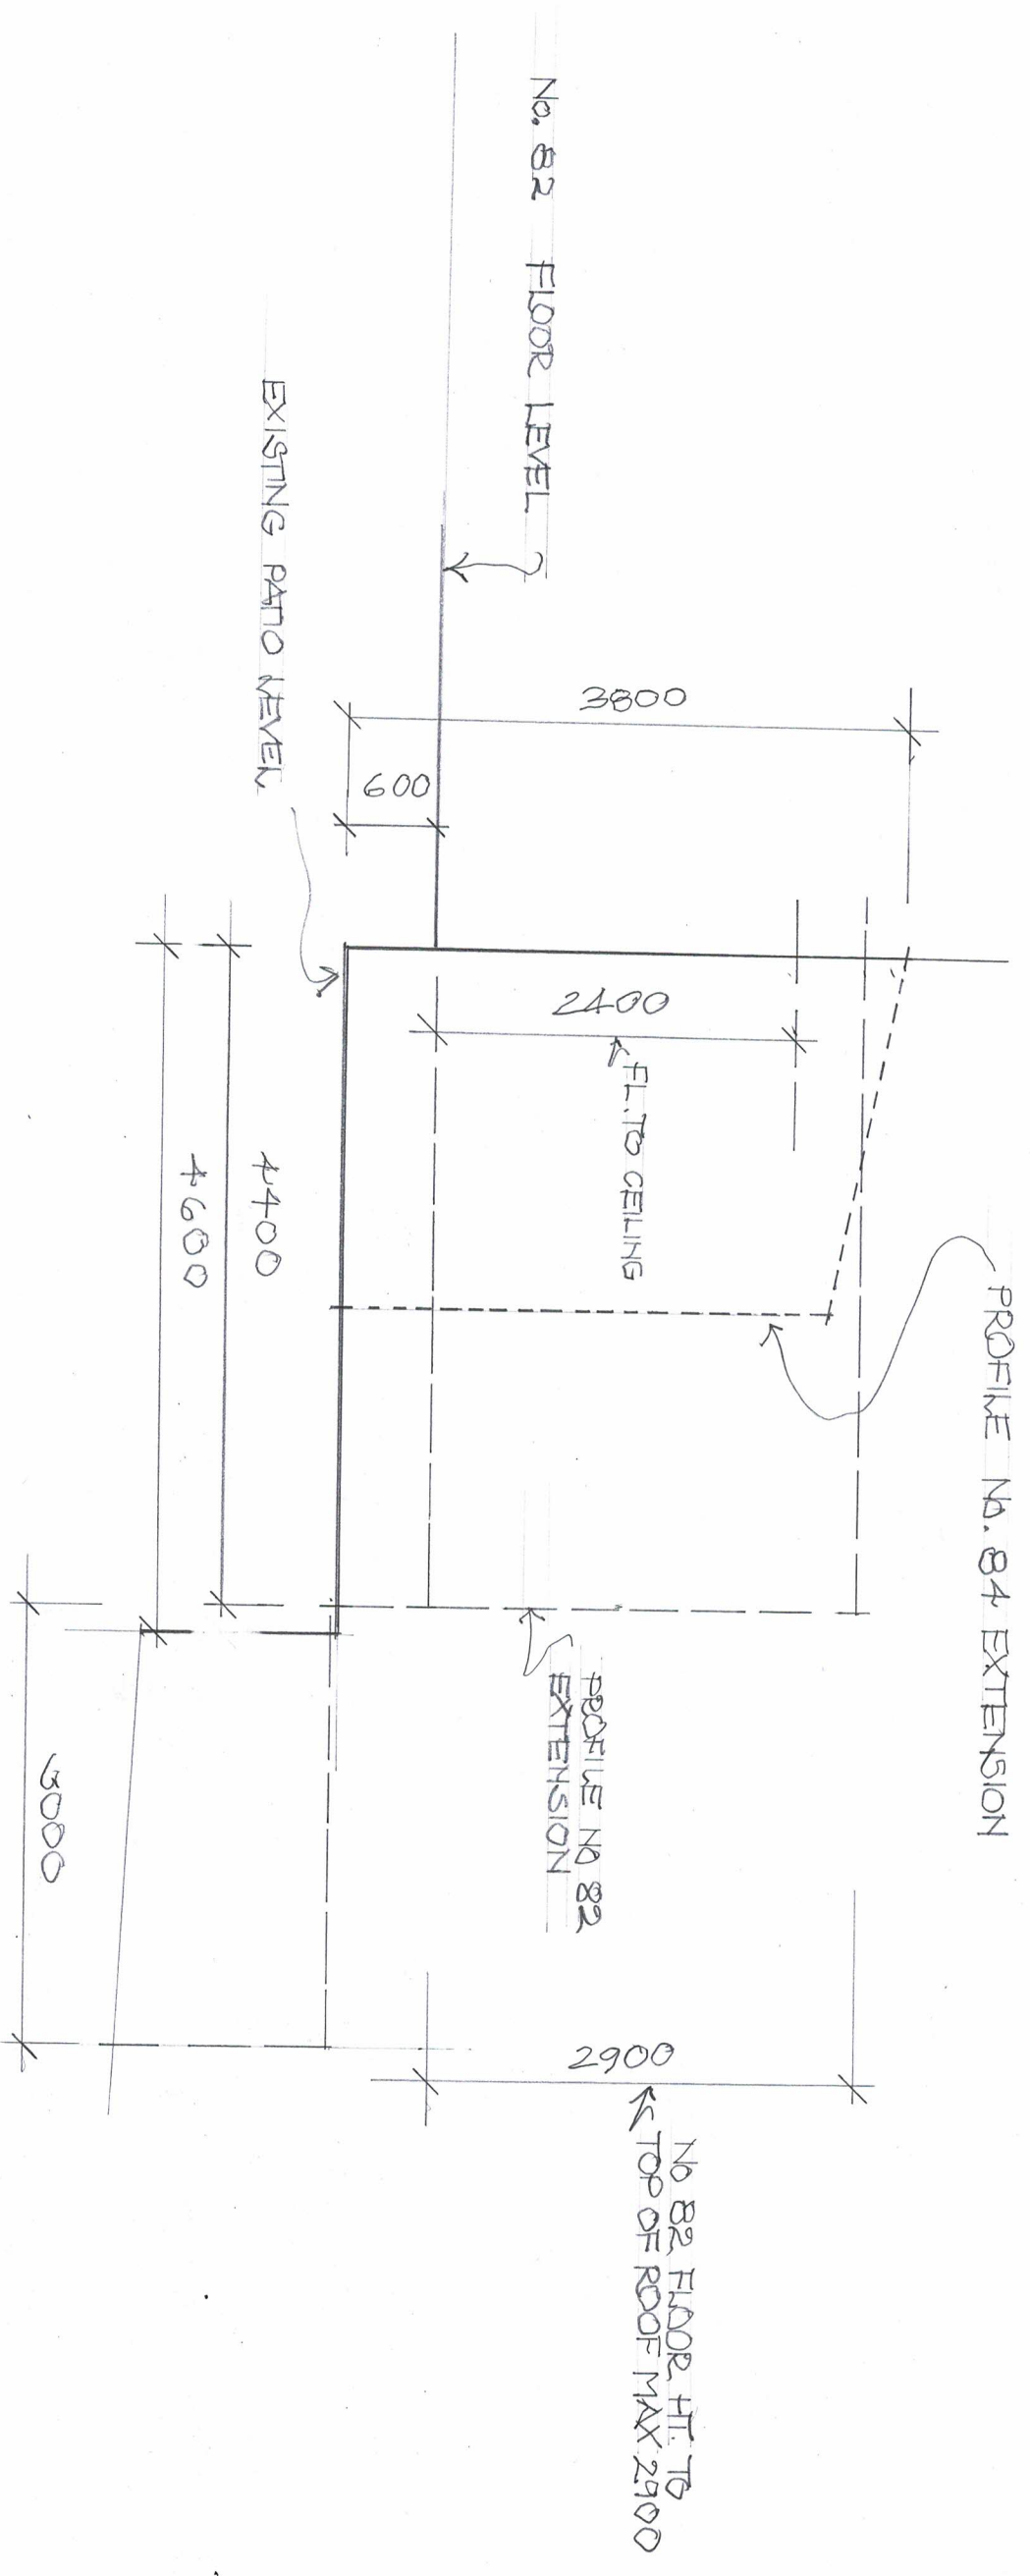

GROUND & PATIO LEVELS

SCALE 1:50

Proposals for 82 Highland Road Harrow HA6 1JU	Dwg. No. HREX 06	 keith dunnford architectural services
keithdunnford@gmail.com 07932174640		