


0.0 2.0 4.0 6.0 8.0 10.0

SCALE 1:100

LEVELS

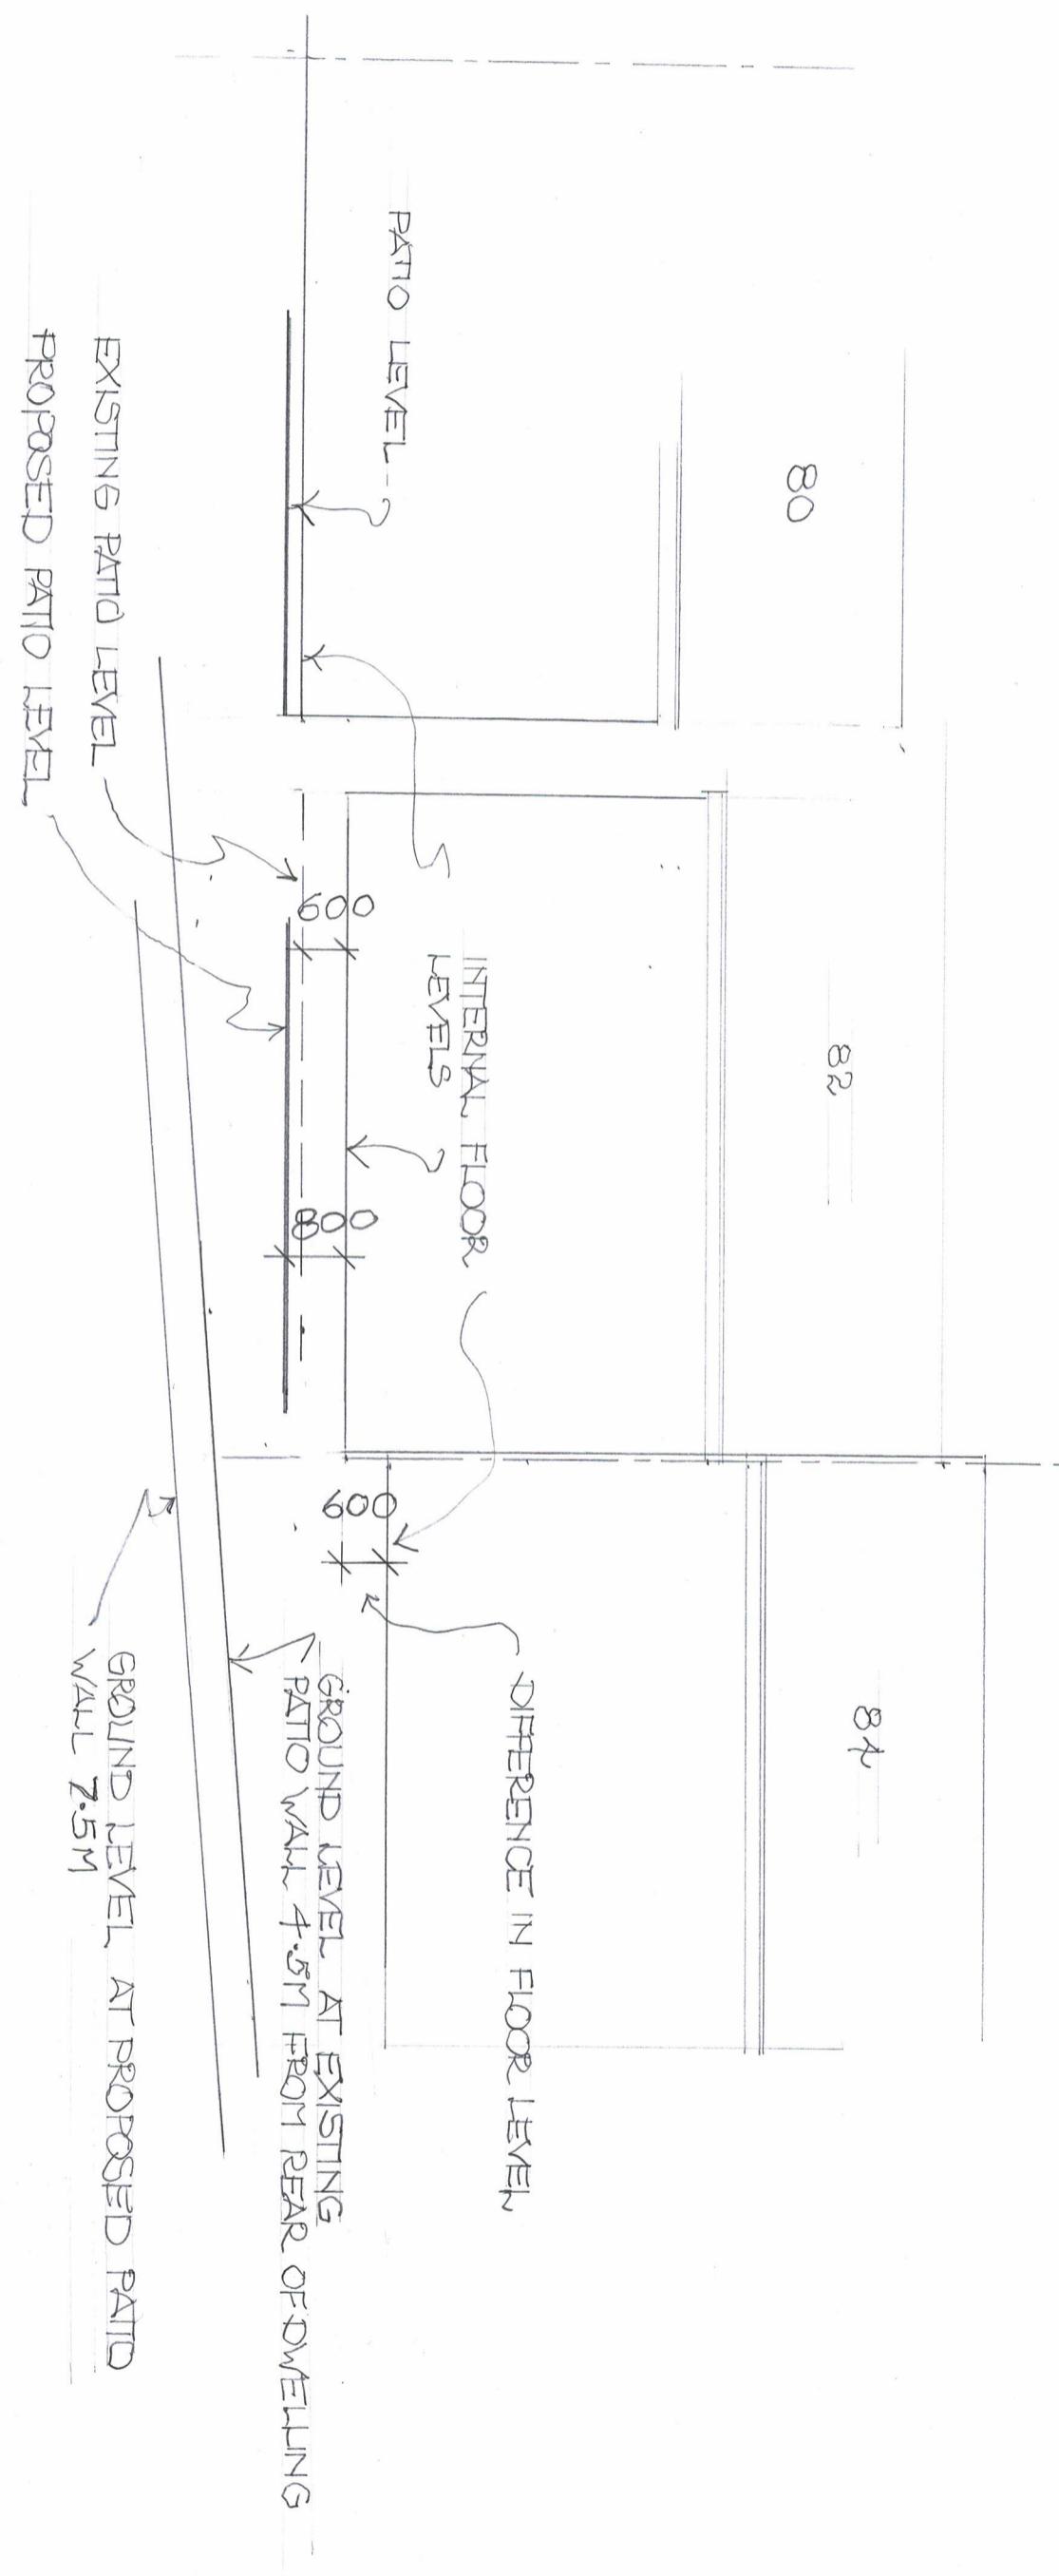

Proposals for	Dwg. No.
82 Highland Road	HR&EX
Harrow	07
HA6 1JU	keith dunford architectural services