


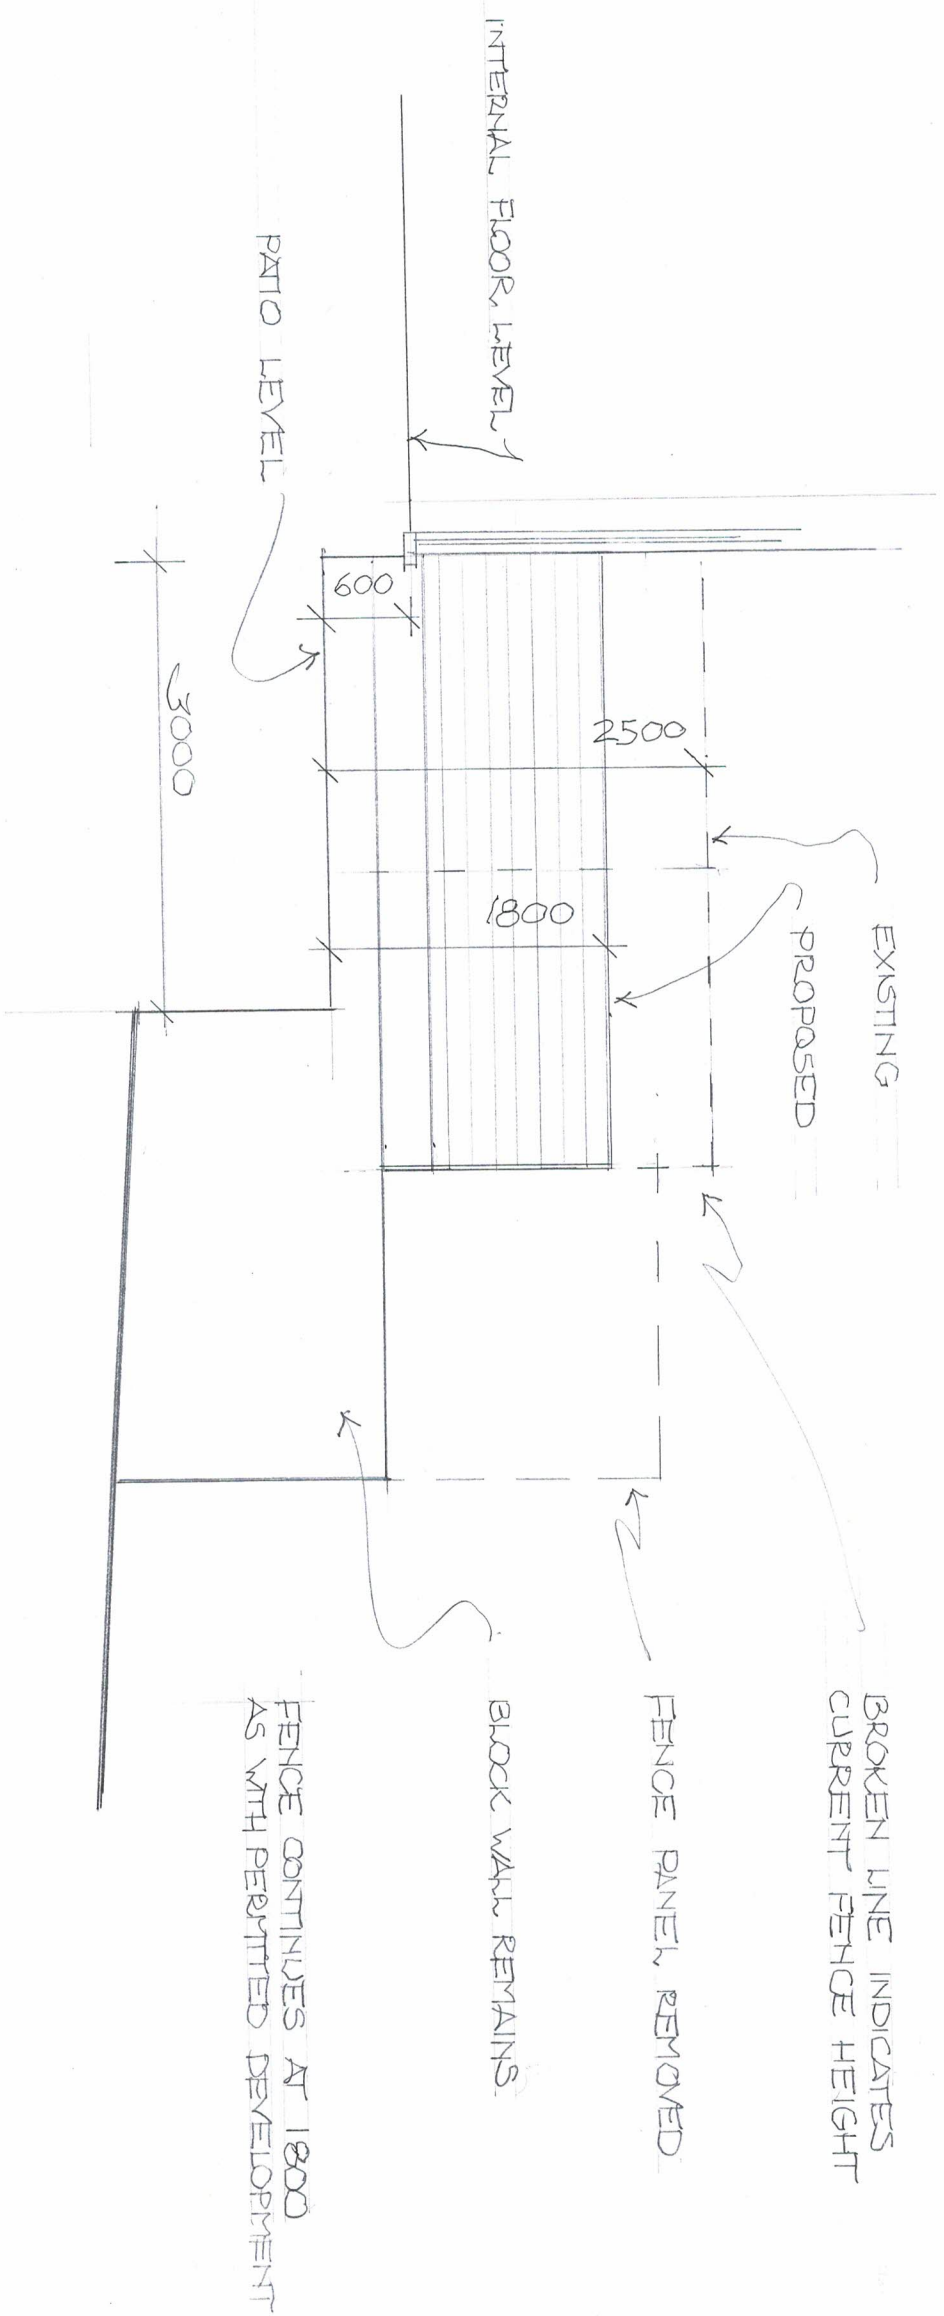

# FENCE ELEVATION AGAINST DWELLING

SCALE 1:50

|                                                        |                         |                                                 |
|--------------------------------------------------------|-------------------------|-------------------------------------------------|
| Proposals for<br>82 Highland Road<br>Harrow<br>HA6 1JU | Dwg. No.<br>HR NF<br>01 | <b>keith dunnford</b><br>architectural services |
| keithdunnford@gmail.com 07932174640                    |                         |                                                 |