


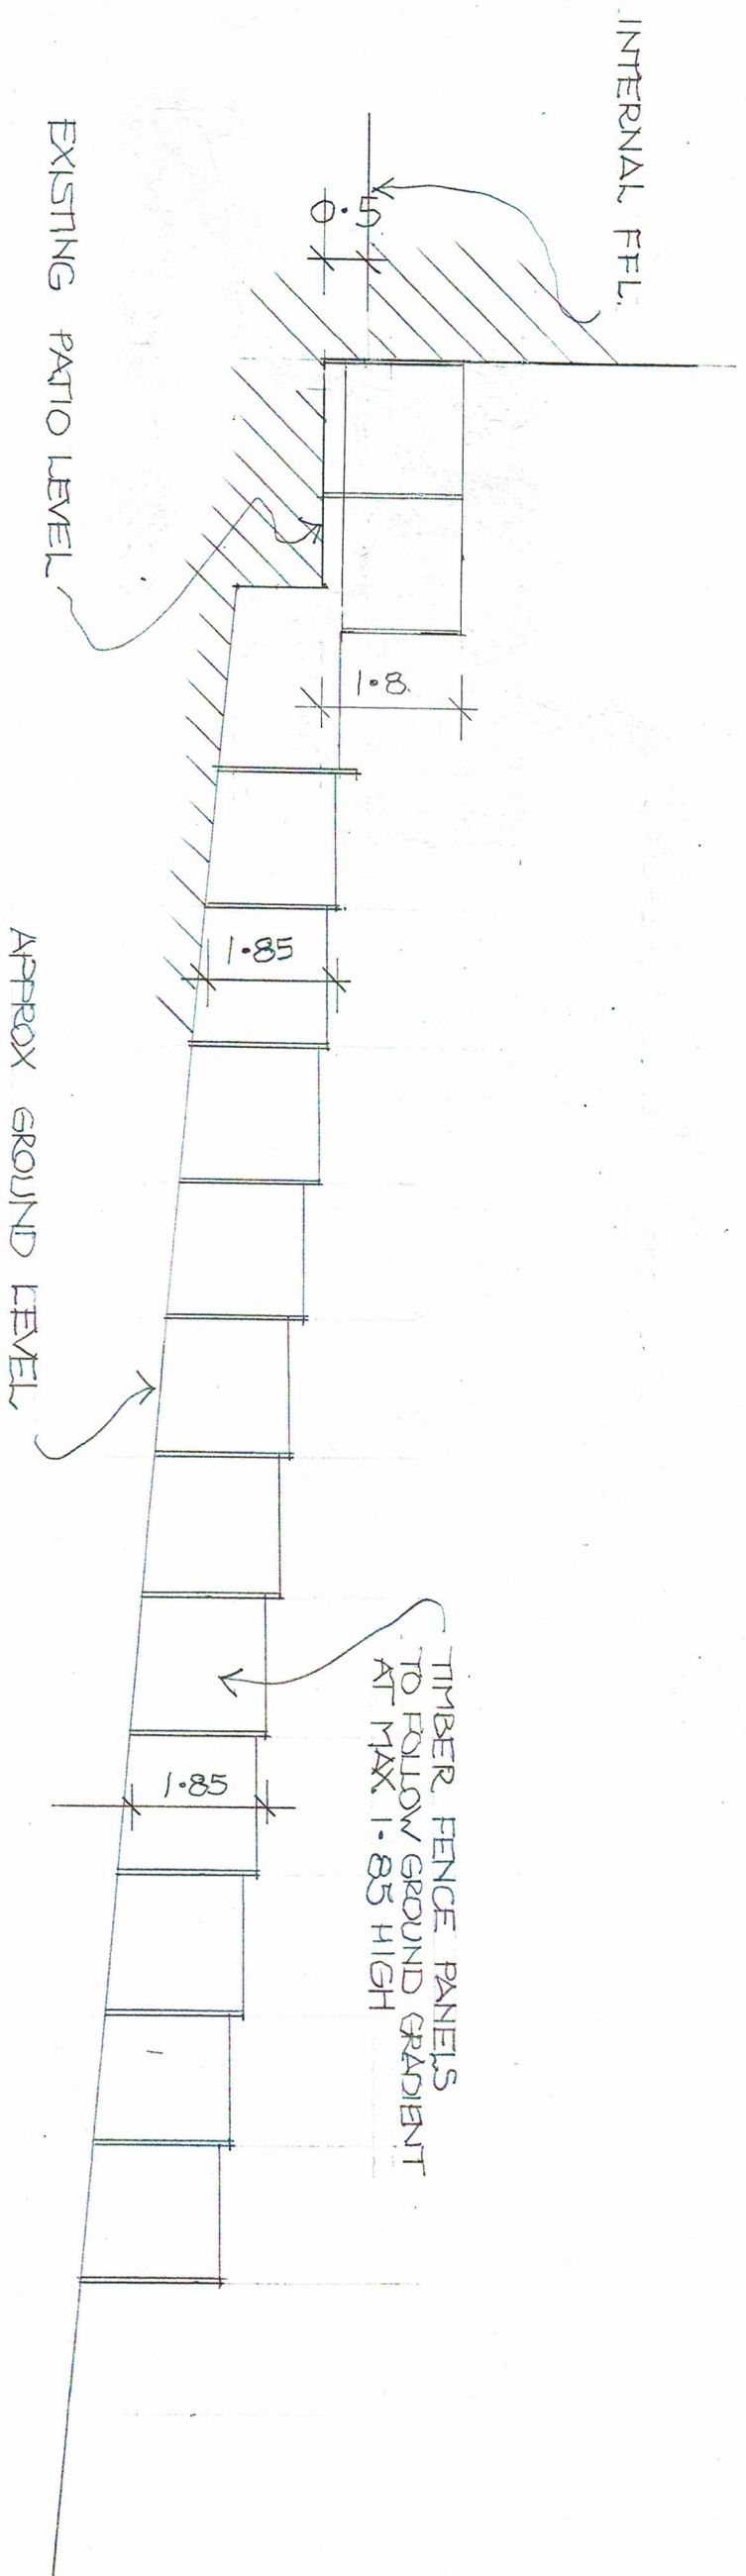

SOUTH WEST BOUNDARY TREATMENT

Proposals for 82 Highland Road Harrow HA6 1JU	Dwg. No. HRNF 02	keith dunnford architectural services
keithdunnford@gmail.com 07932174640		