



FINISHED FLOOR LEVEL
INSIDE HOUSE 0.00

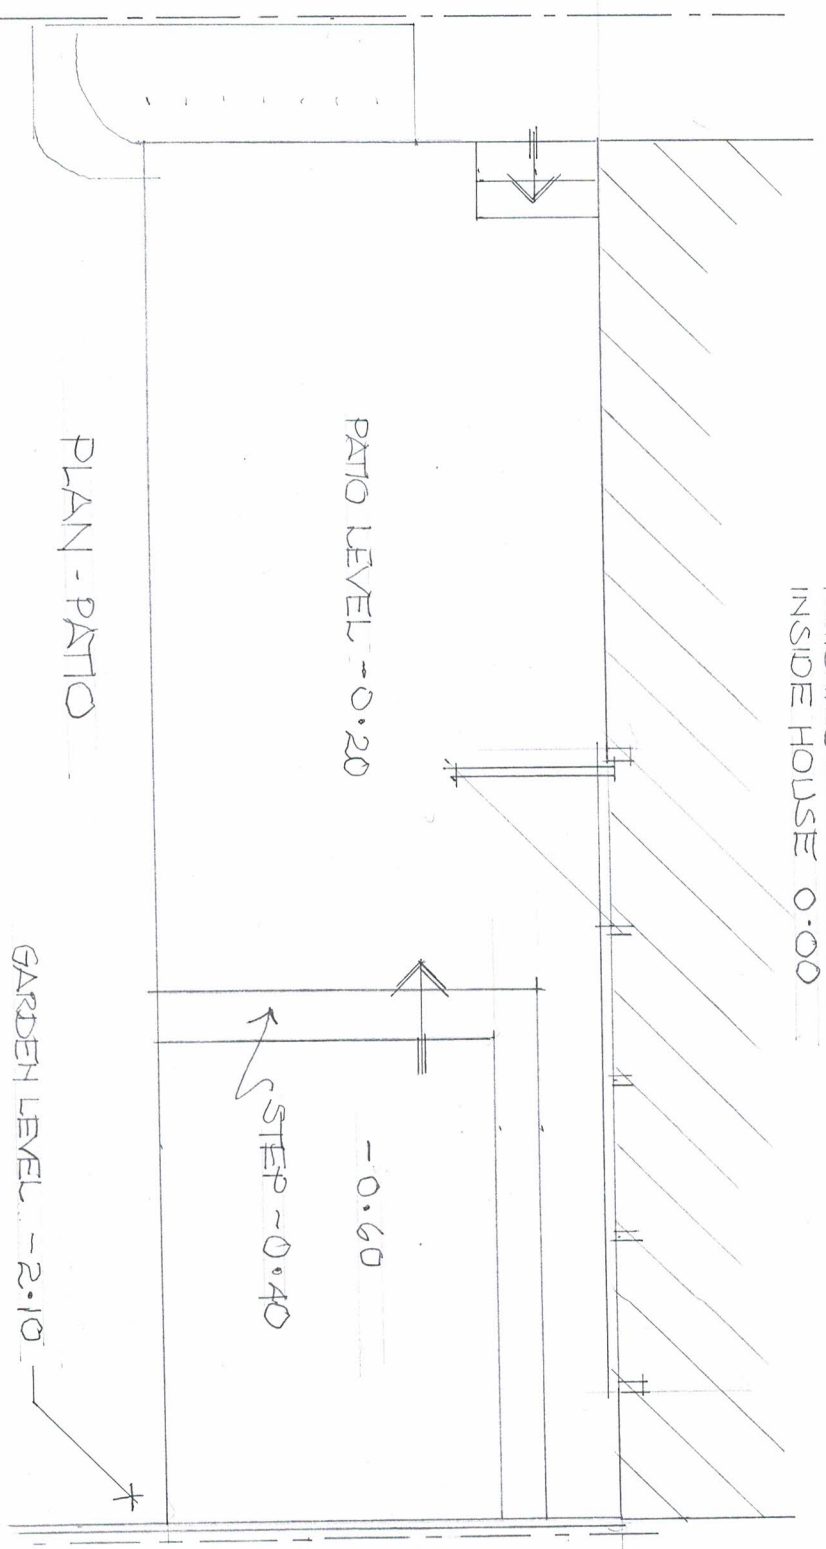


PLAN - PATIO

RAILING NON-CRIMBABLE
MIN HEIGHT 1.1M
VERTICALS MAX 100MM G.C.

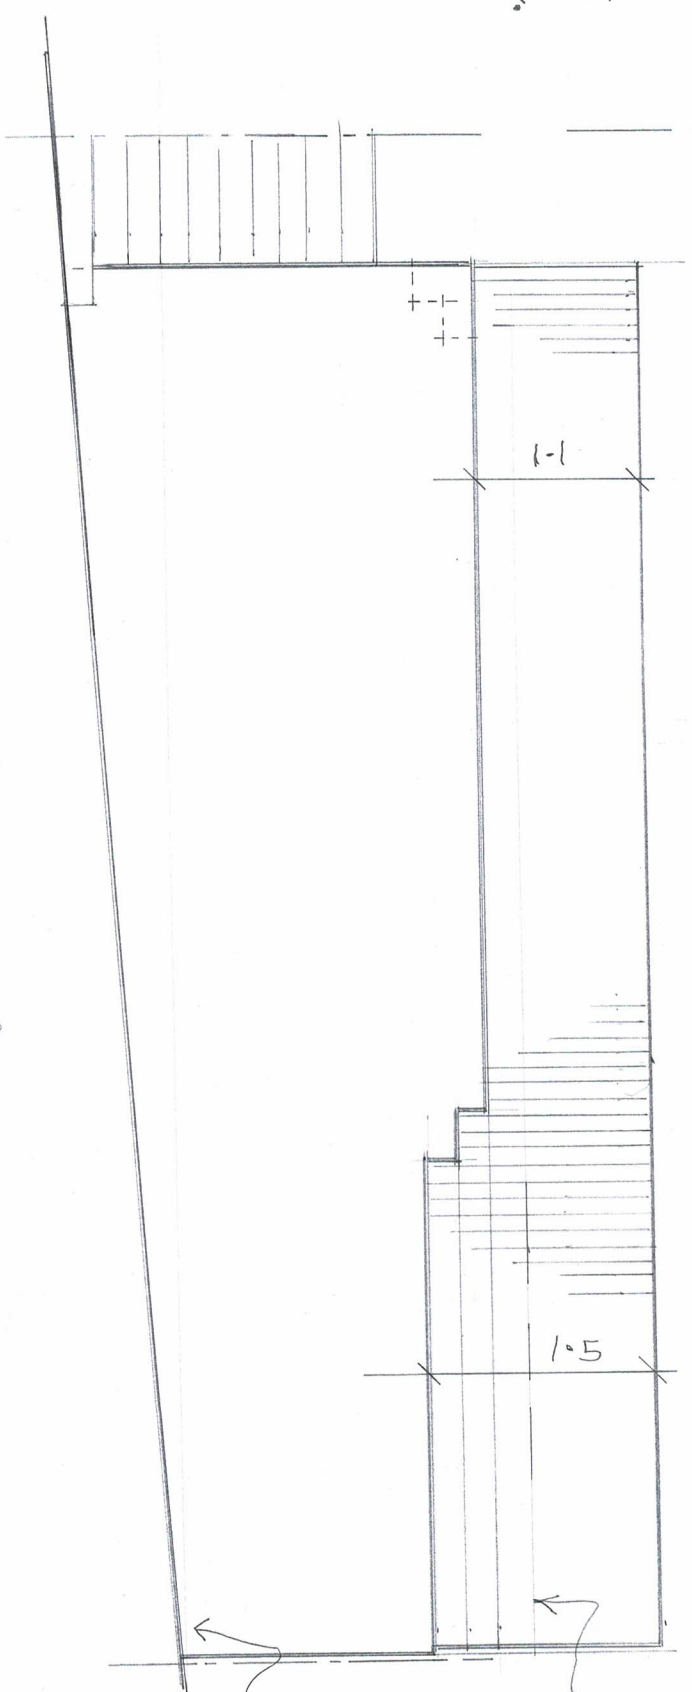

SECTION - PATIO

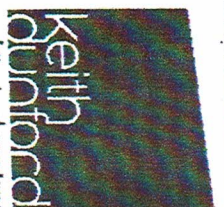Proposals for 82 Highland Road Harrow HA6 1JU	Dwg. No. HRPL 01	 keith dunford architectural services
keithdunford@gmail.com 07932174640		