


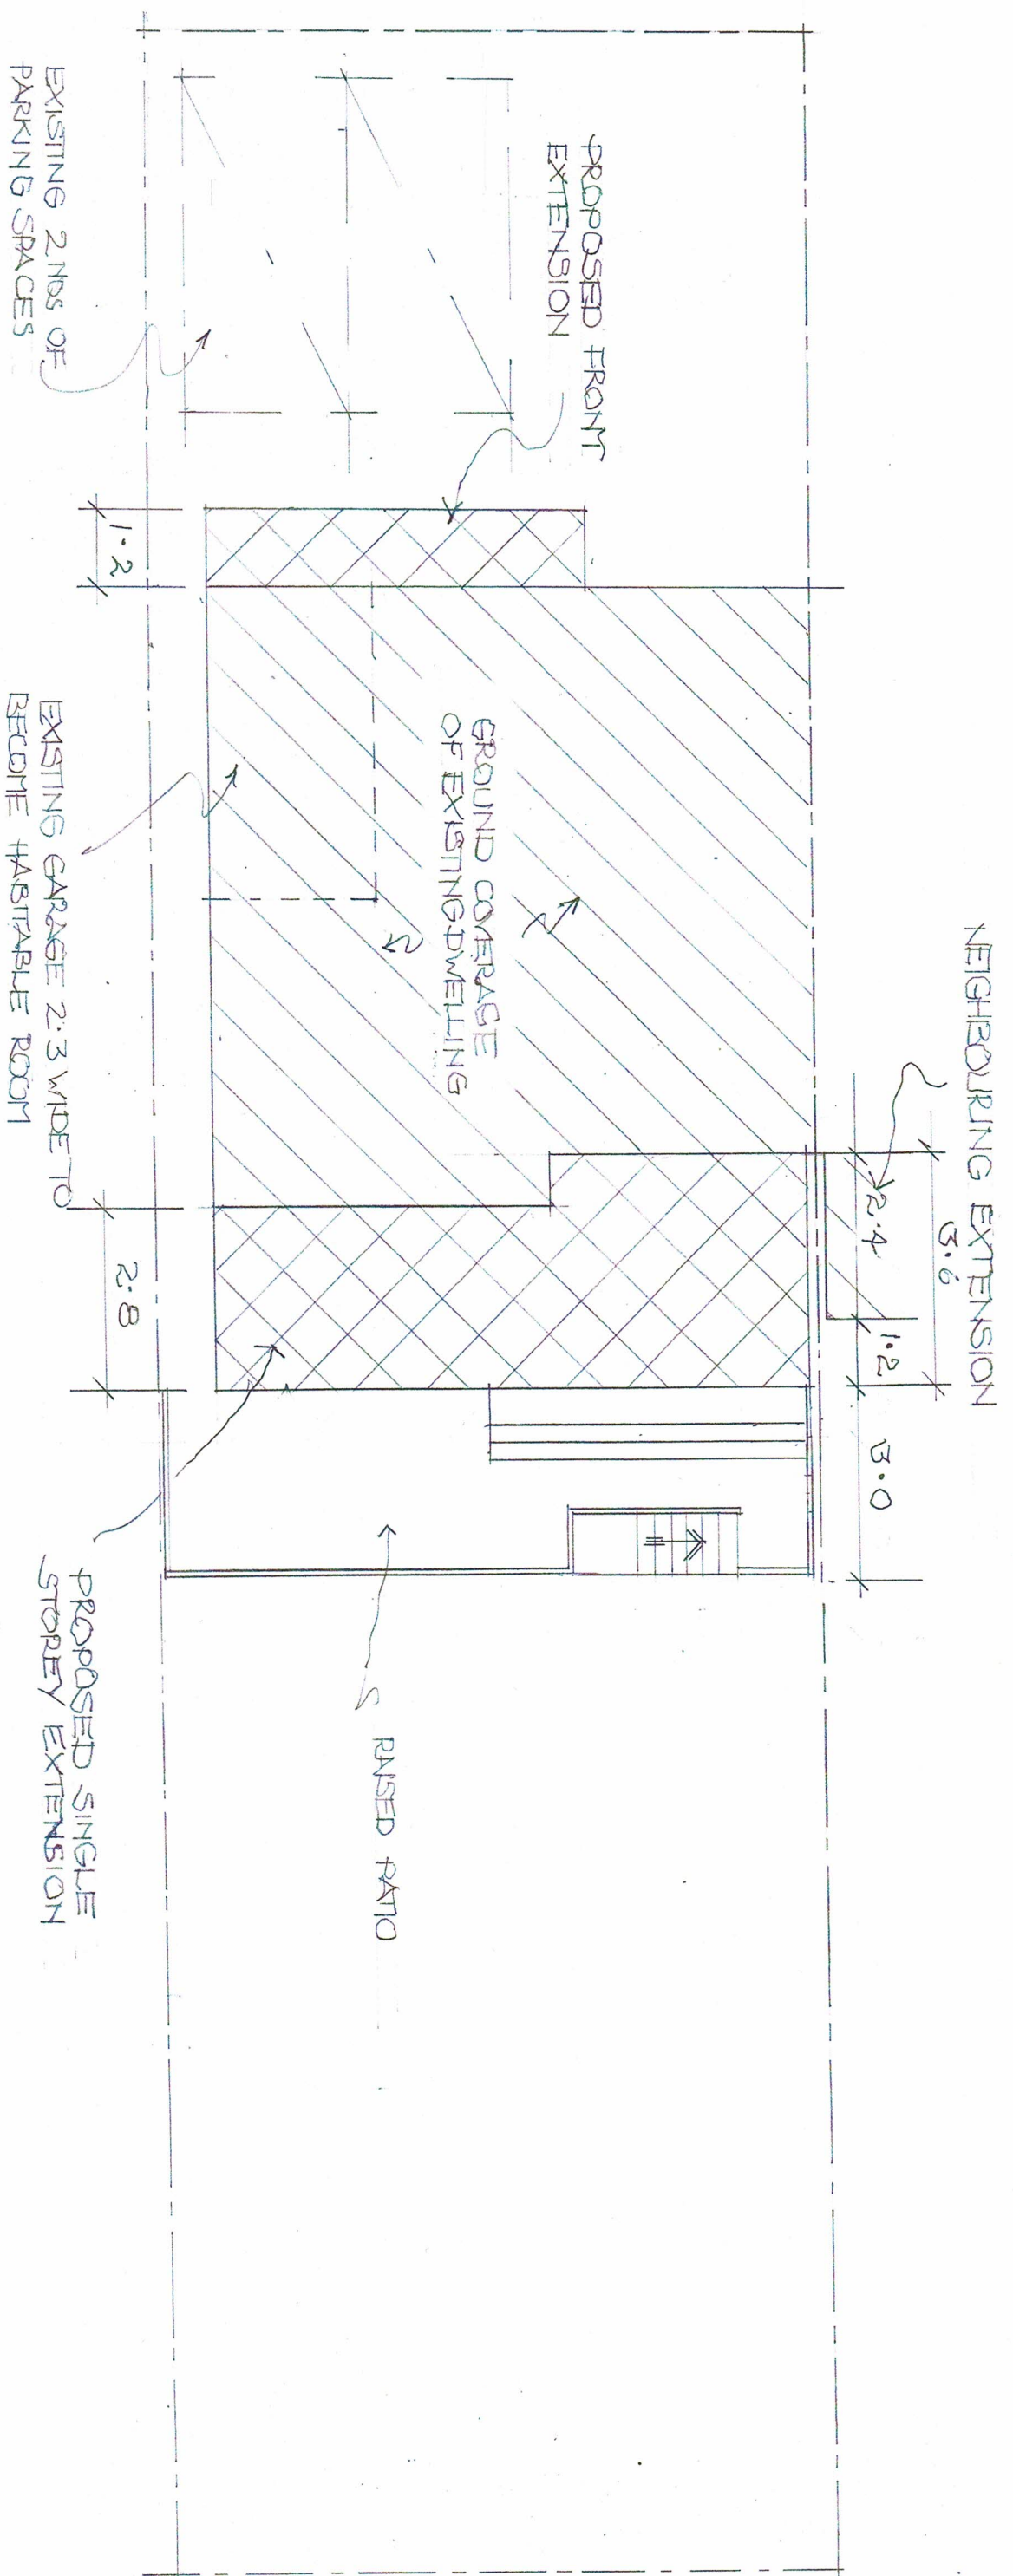

BLOCK PLAN

SCALE 1:100



Proposals for 82 Highland Road Harrow HA6 1JU	Dwg. No. HREX 01A	Keith Dunford architectural services
keithdunford@gmail.com 07932174640		