


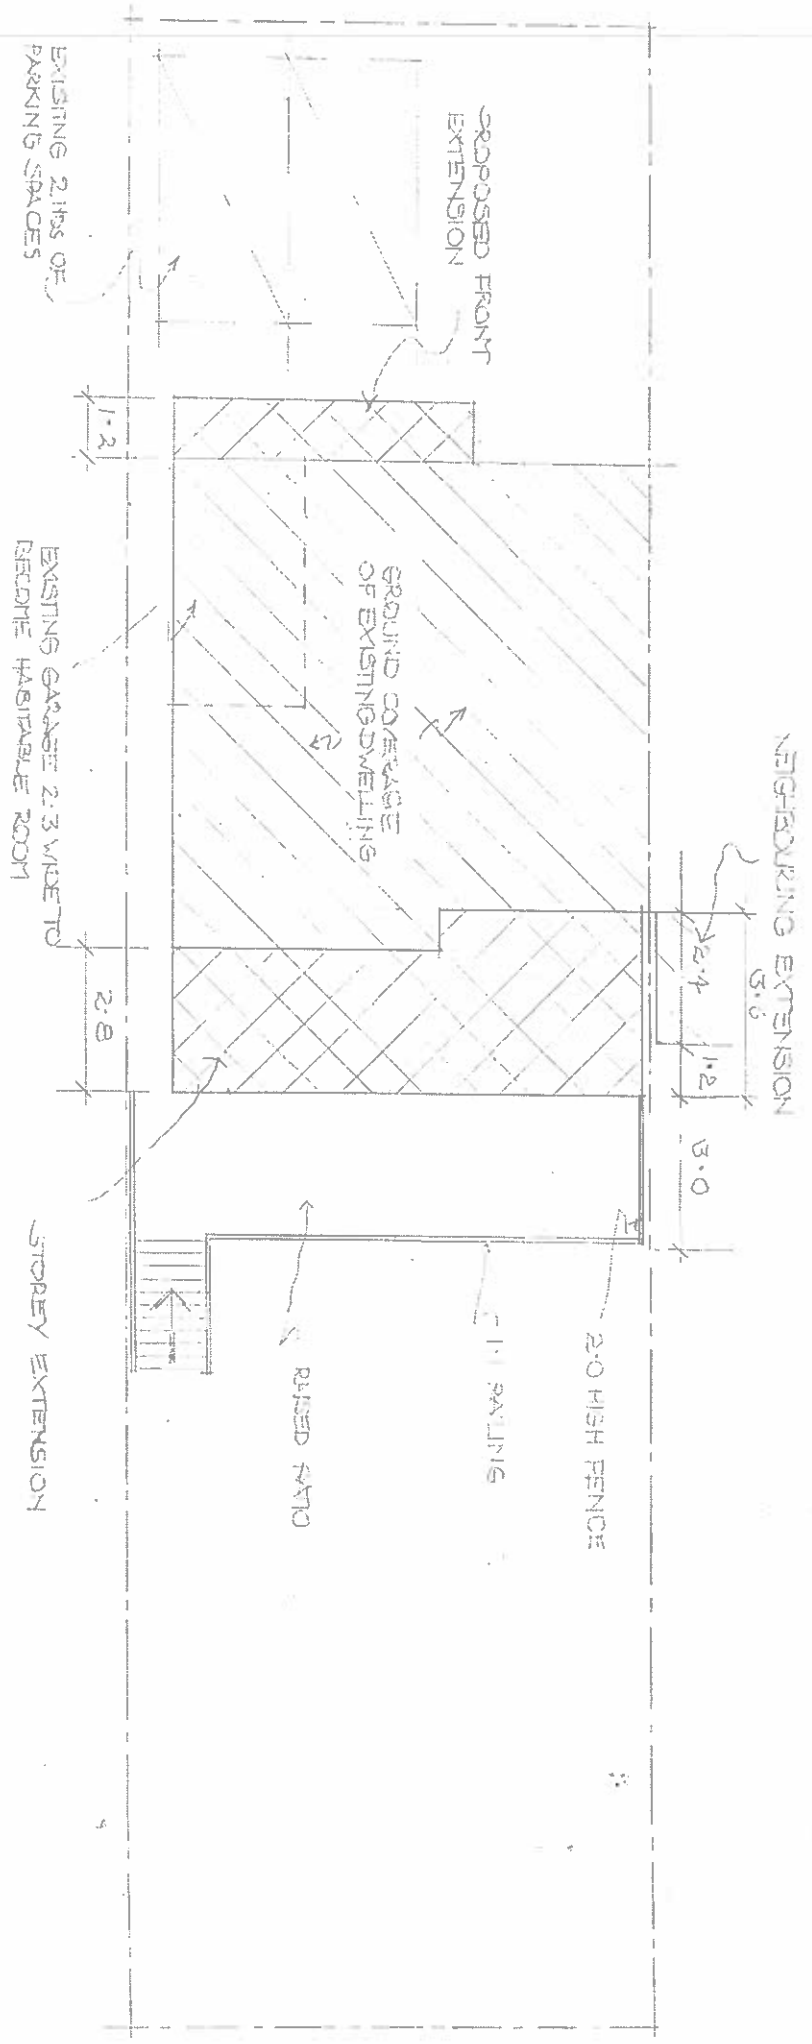

BLOCK PLAN

SCALE 1:100



Proposals for 82 Highland Road Harrow HA6 1UJ	Dwg. No. HREX 01B	
keithdunforddesign.com 07932174640		