



BROKEN LINE INDICATES
BLOCK WALLS BELOW
PATIO SLAB

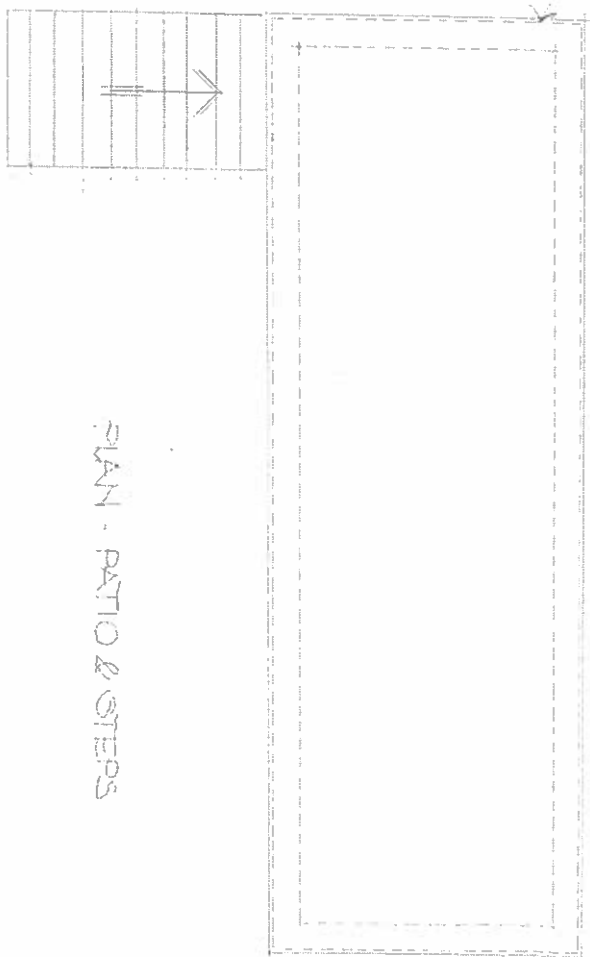

PLAN - PATIO & STEPS

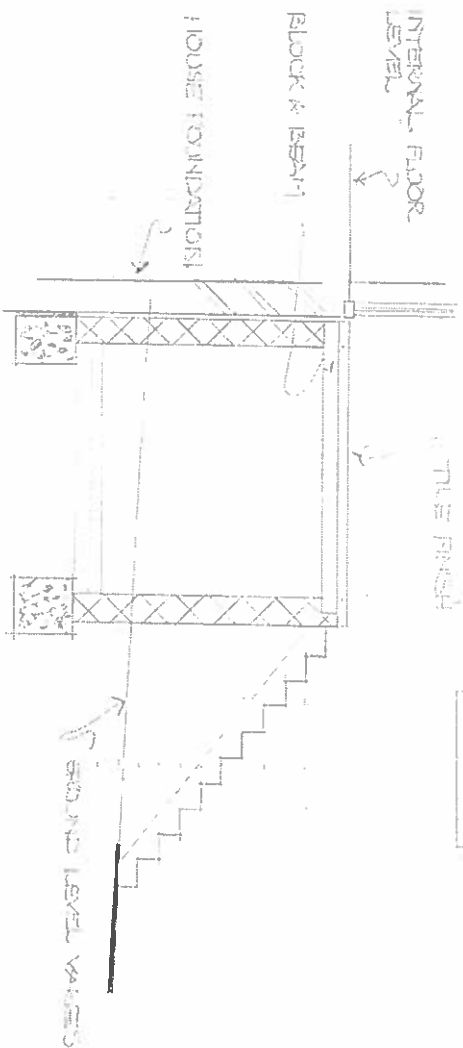

SECTION

SCALE 1:50



Proposals for 82 Highland Road Harrow HA6 1TU	Dwg. No. HRCX 01	
keithdunford@gmail.com 07932174640		