


Enhanced sound insulation value of at least 5dB above the maximum Building Regulations value, for the floor/ceiling/wall structures separating different types of rooms/uses in adjoining dwellings/areas, namely, kitchen/living room and bedroom above multi-use studio flats. The assessment and mitigation measures shall have regard to standards of the Council's SPG10 and noise limits specified in BS8233:2014.

Sound test report confirming above to be provided to building inspector

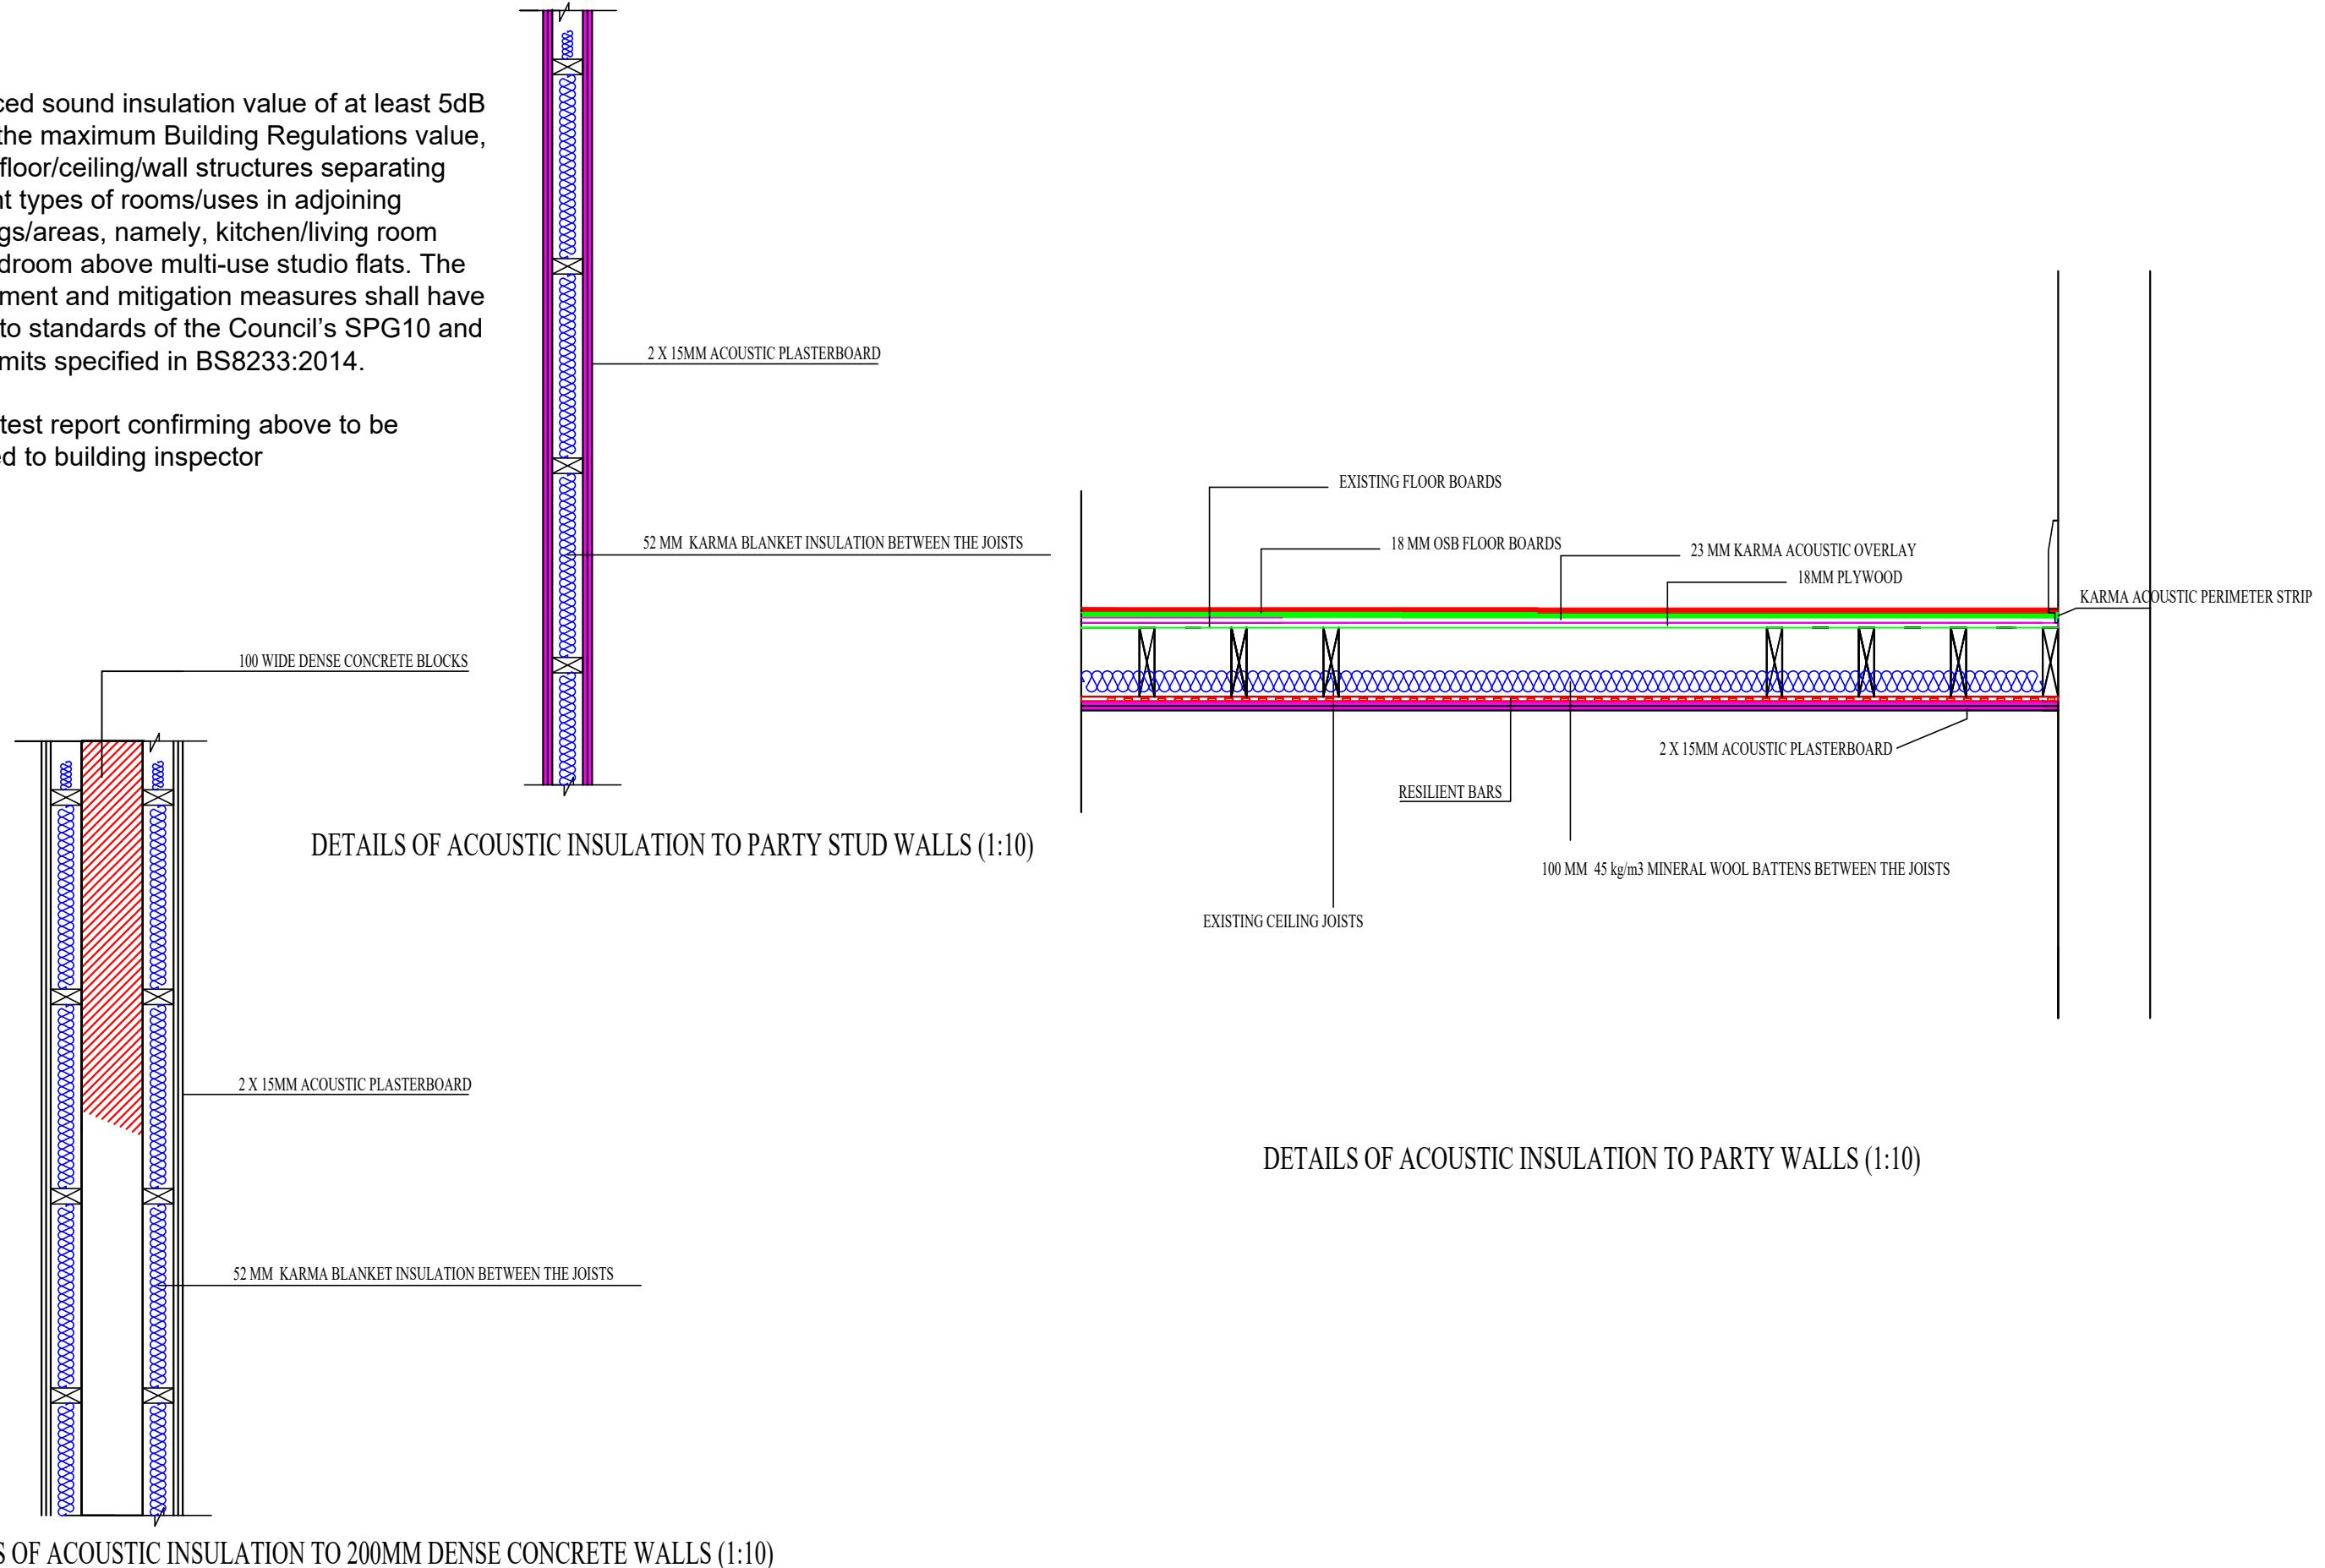

MCS DESIGN <b>Architectural Services</b> Millennium Creative Services Design 53 Westmead, Windsor, SL4 3NN	mob: 07989319224 tel: 01753 869117 fax: 01753 869117 email: info@mcsdesignservices.co.uk	client MR. SAID KHALIF	site 35 PRINCES PARK, LANE, HAYES, UB3 1JU	Project CONVERSION OF EXISTING DWELLING INTO 2X1 BEDROOM SELF-CONTAINED FLATS	title PARTY WALL ACOUSTIC DETAILS	status FULL PLANNING APPLICATION	scale 1:10 @ A3	drawn Kaleem Janjua B.Arch.
						drawing number KHALIF/PLAN/006	date 30th July 2025	revision