



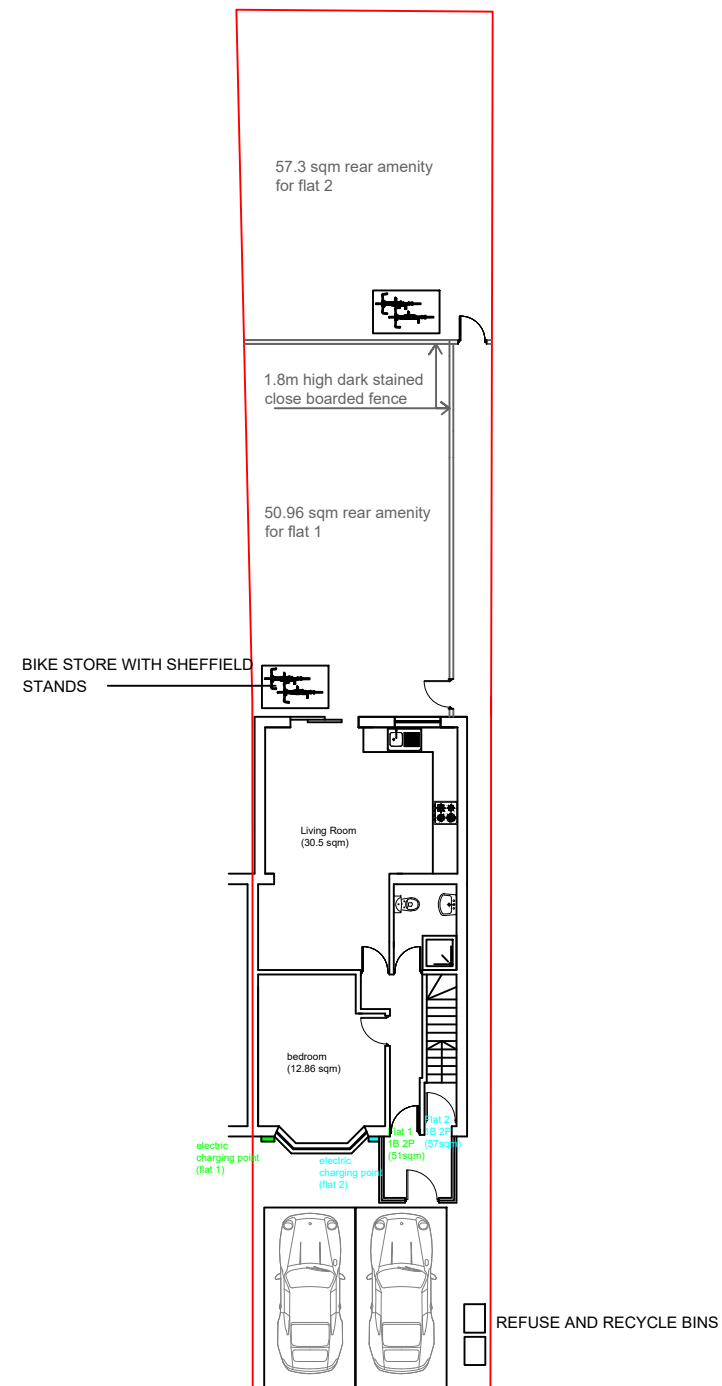

BLOCK PLAN (1:200)

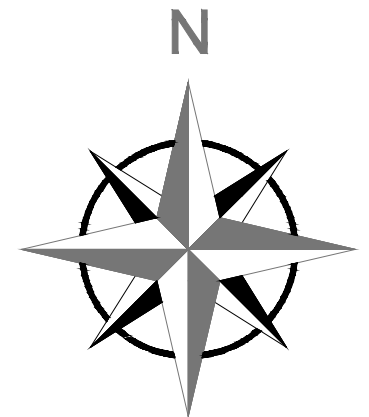

SITE LOCATION PLAN (1:1250)



M C S DESIGN Architectural Services Millennium Creative Services Design 53 Westmead, Windsor, SL4 3NN mob: 07989319224 tel: 01753 869117 fax: 01753 869117 www.mcsdesignservices.co.uk email: info@mcsdesignservices.co.uk	client MR. SAID KHALIF	site 35 PRINCES PARK, LANE, HAYES, UB3 1JU	project CONVERSION OF EXISTING DWELLING INTO 2X1 BEDROOM SELF-CONTAINED FLATS	title PROPOSED BLOCK AND SITE LOCATION PLANS	status: FULL PLANNING APPLICATION	scale 1:200 & 1:1250 @ A3	drawn Kaleem Janjua B.Arch.
					drawing number: KHALIF/PLAN/004	date 30th July 2025	revision