

SITE LOCATION




Reproduced by permission of Ordnance Survey on behalf of the Controller of Her Majesty's Stationery Office
All rights reserved. © Crown Copyright licence no. 10035120

SITE AREA PLAN
SCALE 1:50,000



SITE PHOTOGRAPH

SITE LOCATION

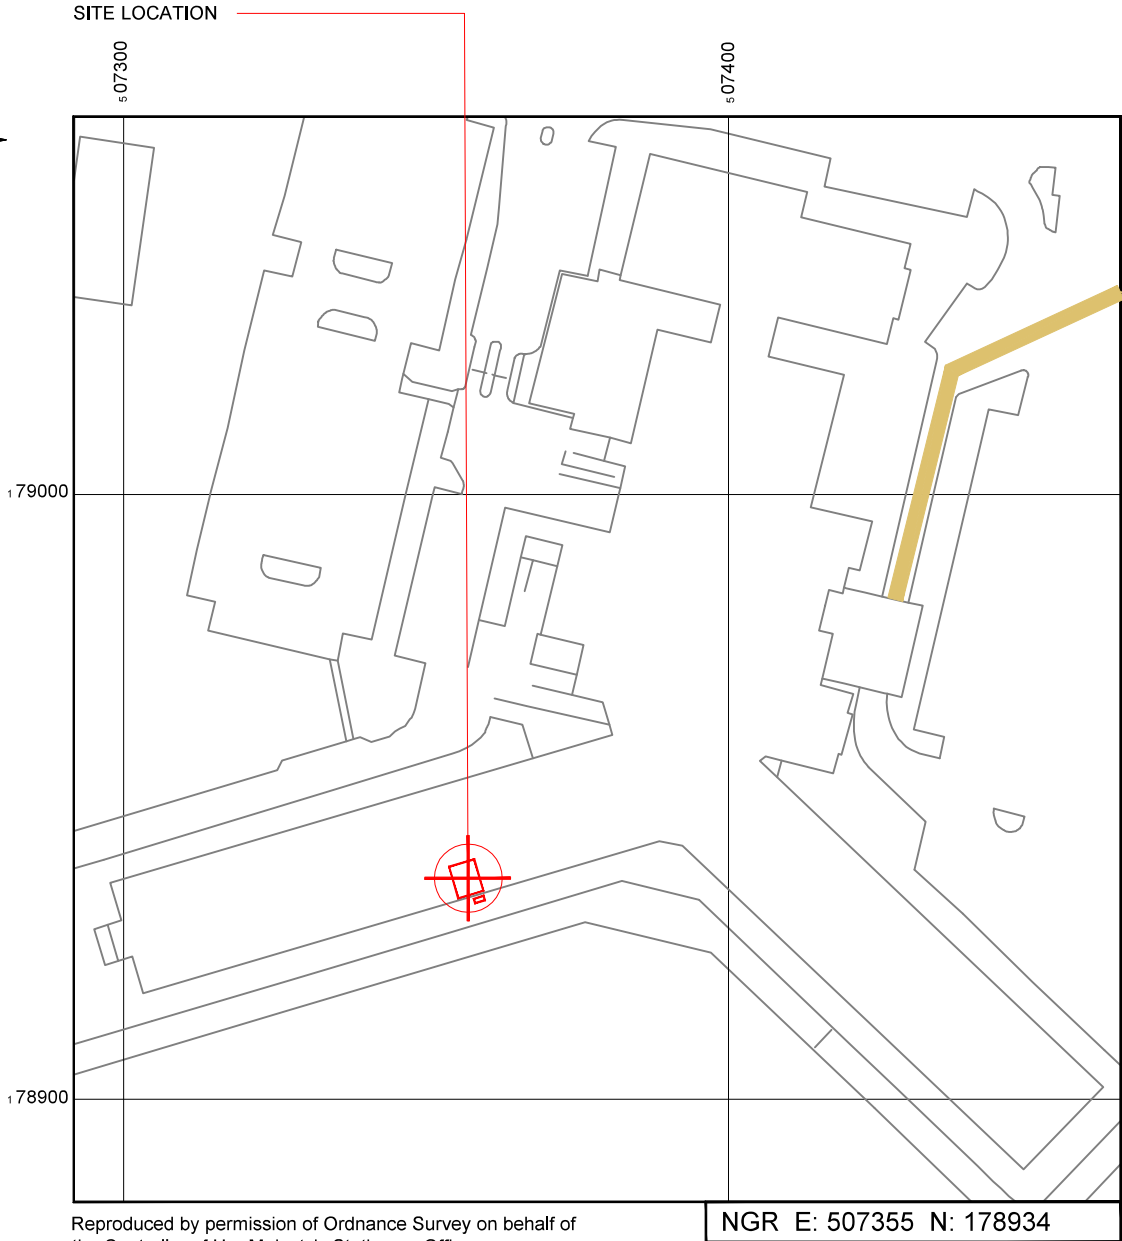

Reproduced by permission of Ordnance Survey on behalf of the Controller of Her Majesty's Stationery Office
All rights reserved. © Crown Copyright licence no. 100035120

NGR E: 507355 N: 178934

SITE LOCATION PLAN
SCALE 1:1250



GOOGLE MAPS QR CODE
GOOGLE MAP - <https://goo.gl/maps/cWBsnrF1FYl2>

GOOGLE STREETVIEW - <https://goo.gl/maps/cWBsnrF1FYl2>

NOTES:

1. ALL DIMENSIONS IN MM UNLESS OTHERWISE NOTED.

DIRECTIONS TO SITE:
HEAD EAST ON EXIT 4, AFTER 0.1MILES KEEP LEFT TO CONTINUE TOWARDS STOCKLEY RD/A408 FOR 0.1MILES.USE THE RIGHT 2 LANES TO TURN SLIGHTLY LEFT ONTO STOCKLEY RD/A408, AFTER 0.2MILES TURN LEFT AND CONTINUE FOR 302 FEET TO REACH YOUR DESTINATION.

Site Provider's Property Boundary:
Access Route To Site:
Access Route:

Master:	MBNL / EE / H3G:	Project:	Purpose of Issue:	Issue:
M004	MBNL	T&A	Planning	D
Date:	26/08/2021	Revision / Upgrade Description:		
Drawn:	B. Jamieson	Site Redesign to H3 solution		
Checked:	J. Maguire			
Approved:	C.Yates			
Master:	MBNL / EE / H3G:	Project:	Purpose of Issue:	Issue:
M003	MBNL	T&A	Planning	C
Date:	20/07/2021	Revision / Upgrade Description:		
Drawn:	B.Binding	Site Redesign		
Checked:	S. Tyndall			
Approved:	C.Yates			
Master:	MBNL / EE / H3G:	Project:	Purpose of Issue:	Issue:
M002	MBNL	ATAP	Planning	B
Date:	20/01/2020	Revision / Upgrade Description:		
Drawn:	ASE	Site amended & solution changed to H2a		
Checked:	A.Spencer			
Approved:	C.Yates			
Master:	MBNL / EE / H3G:	Project:	Purpose of Issue:	Issue:
M001	MBNL	ATAP	Planning	A
Date:	11/01/2018	Revision / Upgrade Description:		
Drawn:	ASE	First Issue - Site nomination dated:		
Checked:	C.Yates			
Approved:	D.Pankhania			

Hutchison 3G UK Limited
Star House, 20 Grenfell Road
Maidenhead, SL6 1EH
Tel: 01628 769 000
Fax: 01628 769 001

H3G Base Station Information Line
0845 6043000
Available 9am-5pm Monday to Friday

Hatfield Business Park
Hatfield
Hertfordshire
AL10 9BW

Tel: 01707 315000
Fax: 01707 319001

Mobile Broadband Network Limited
Sixth Floor, Thames Tower, Station Road, Reading, RG1 1LX

Design Consultant & Principal Contractor:

WALDON TELECOM
PHOENIX HOUSE
PYRFORD ROAD
WEST BYFLEET
SURREY
KT14 6RA

TEL : 01932 411011
FAX : 01932 411012

Site Name:
CROWNE PLAZA HEATHROW

Site ID:
1005868

Address:
CROWNE PLAZA HEATHROW
STOCKLEY ROAD
WEST DRAYTON
HILLINGDON
LONDON
UB7 9NA

Title:
002 SITE LOCATION PLAN

Project:
T&A

Purpose of Issue:
GENERAL ARRANGEMENT

EE Cell ID:	MBNL Cell ID:	3UK Cell ID:
50674	HGN002	UB0123

Master Drawing No:
1005868_HGN002_50674_UB0123_M004

Issue:
D