

3G / 4G Antenna ID	Existing 3G Bearing
A1/uA1	50°
B1/uB1	210°
C1/uC1	310°

NOTES:

1. ALL DIMENSIONS IN MM UNLESS OTHERWISE NOTED.

Master:	MBNL / EE / H3G:	Project:	Purpose of Issue:	Issue:
M004	MBNL	T&A	Planning	D
Date:	26/08/2021	Revision / Upgrade Description:		
Drawn:	B. Jamieson	Site Redesign to H3 solution		
Checked:	J. Maguire			
Approved:	C. Yates			
Master:	MBNL / EE / H3G:	Project:	Purpose of Issue:	Issue:
M003	MBNL	T&A	Planning	C
Date:	20/07/2021	Revision / Upgrade Description:		
Drawn:	B. Binding	Site Redesign		
Checked:	S. Tyndall			
Approved:	C. Yates			
Master:	MBNL / EE / H3G:	Project:	Purpose of Issue:	Issue:
M002	MBNL	ATAP	Planning	B
Date:	20/01/2020	Revision / Upgrade Description:		
Drawn:	ASE	Site amended & solution changed to H2a		
Checked:	A. Spencer			
Approved:	C. Yates			
Master:	MBNL / EE / H3G:	Project:	Purpose of Issue:	Issue:
M001	MBNL	ATAP	Planning	A
Date:	11/01/2018	Revision / Upgrade Description:		
Drawn:	ASE	First Issue - Site nomination dated:		
Checked:	C. Yates			
Approved:	D. Pankhania			



Hutchison 3G UK Limited
Star House, 20 Grenfell Road
Maidenhead, SL6 1EH
Tel: 01628 769 000
Fax: 01628 769 001



Hatfield Business Park
Hatfield
Hertfordshire
AL10 9BW
Tel: 01707 315000
Fax: 01707 319001



Mobile Broadband Network Limited
Sixth Floor, Thames Tower, Station Road, Reading, RG1 1LX

Design Consultant & Principal Contractor:



WALDON TELECOM
PHOENIX HOUSE
PYRFORD ROAD
WEST BYFLEET
SURREY
KT14 6RA
TEL : 01932 411011
FAX : 01932 411012

Site Name: CROWN PLAZA HEATHROW

Site ID: 1005868

Address: CROWNE PLAZA HEATHROW
STOCKLEY ROAD
WEST DRAYTON
HILLINGDON
LONDON
UB7 9NA


Title: 150 EXISTING ELEVATION A

Project: T&A

Purpose of Issue: GENERAL ARRANGEMENT

EE Cell ID: 50674	MBNL Cell ID: HGN002	3UK Cell ID: UB0123
----------------------	-------------------------	------------------------

Master Drawing No: 1005868_HGN002_50674_UB0123_M004	Issue: D
--	-------------

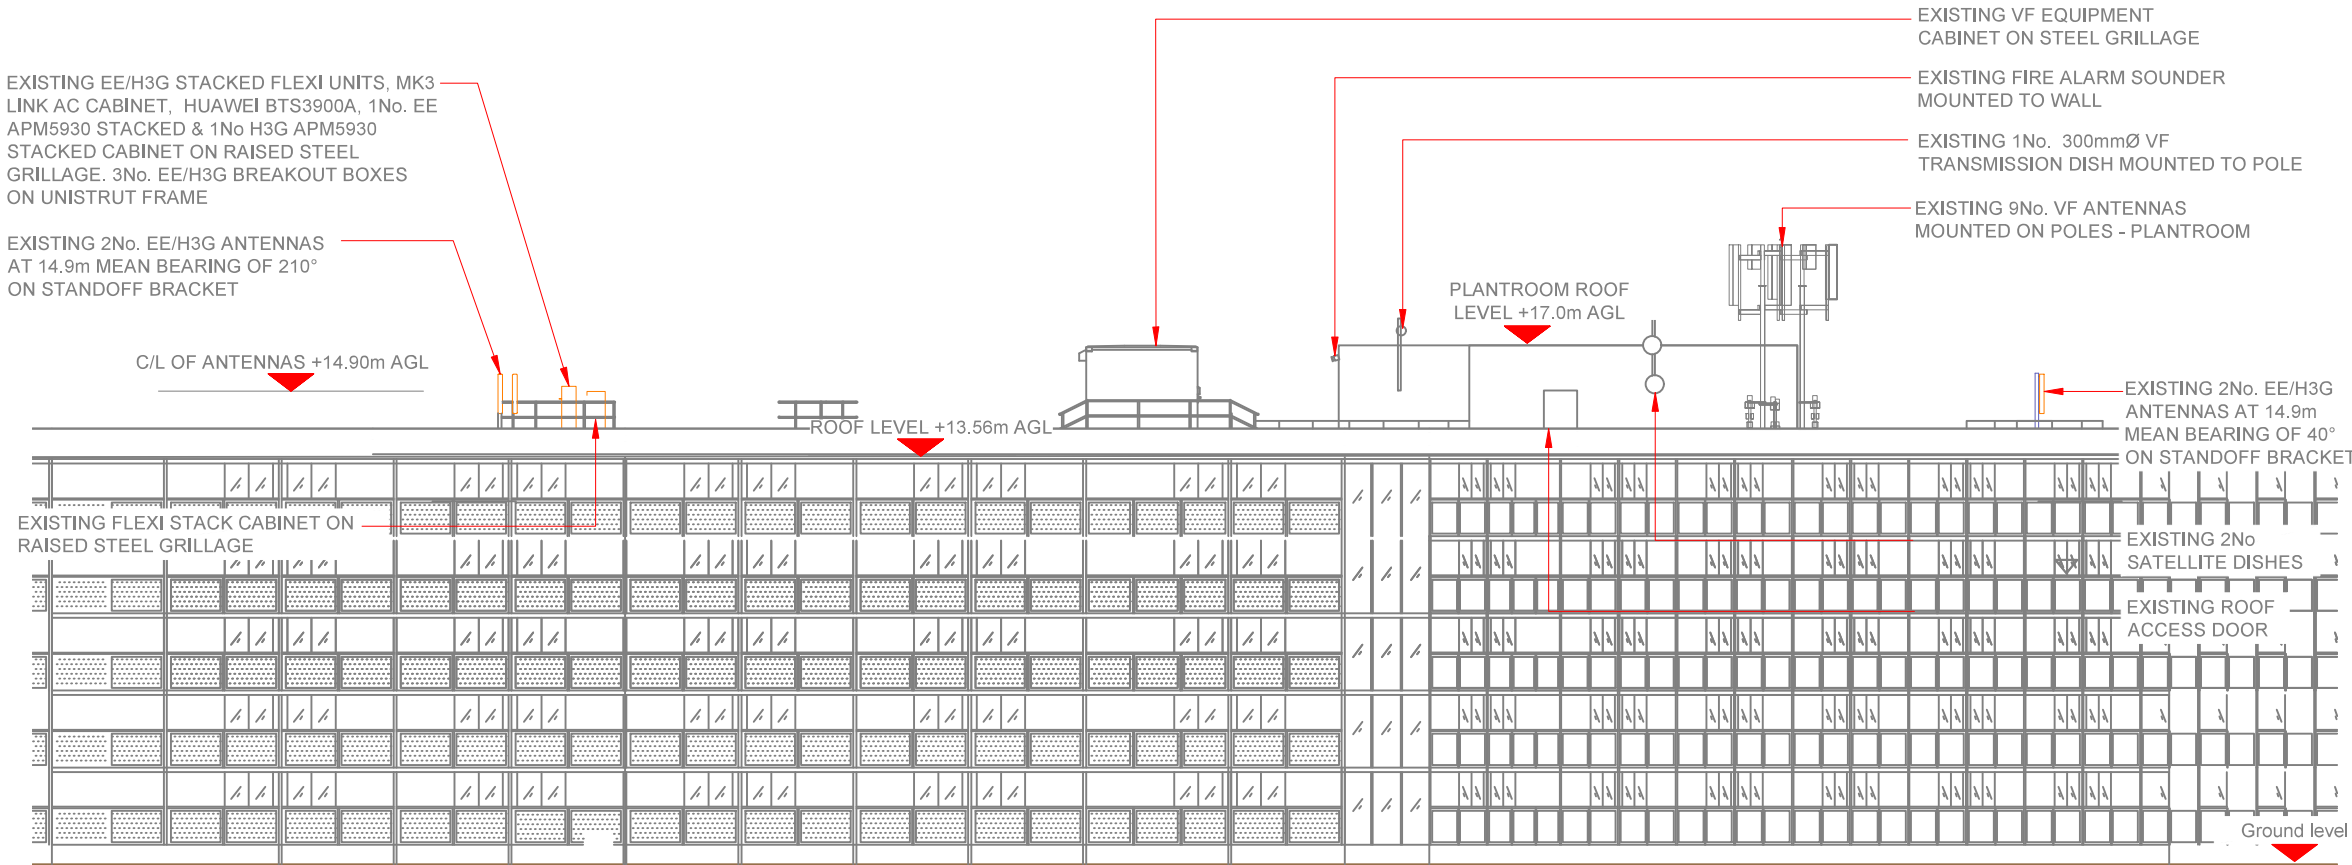

EXISTING ELEVATION A

