



100mm

50mm

10mm

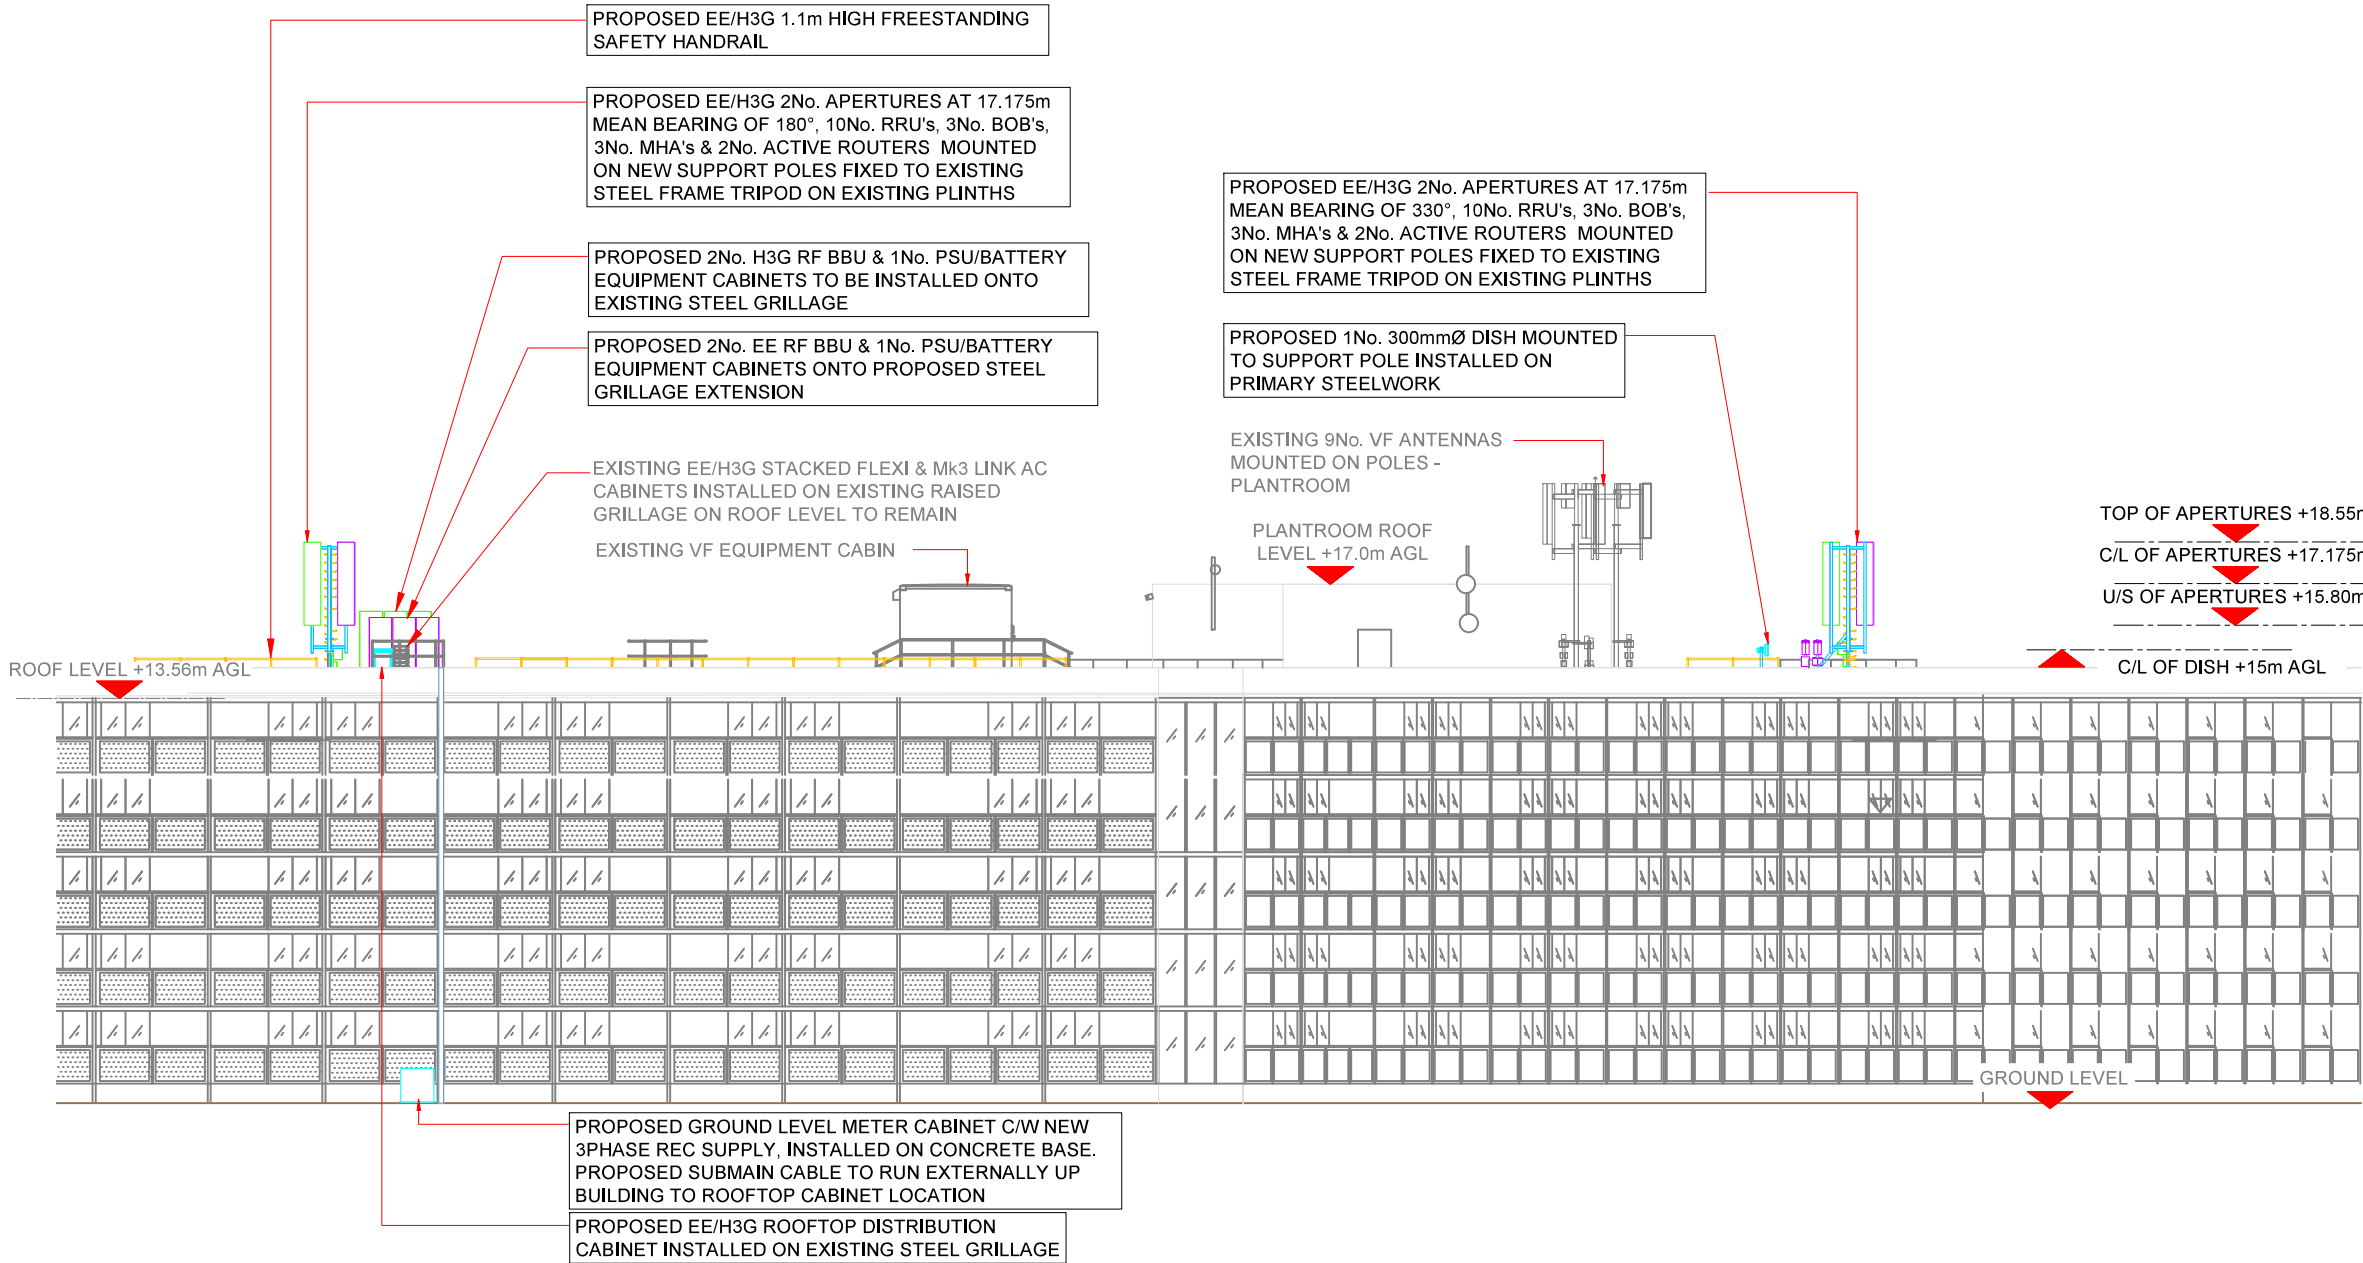

PROPOSED MAX CONFIGURATION ELEVATION

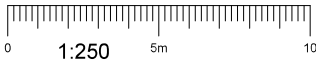

| Antenna Aperture ID | Proposed 4G/5G Bearing | Operator: Shared/ EE/H3G |
|---------------------|------------------------|--------------------------|
| A1                  | 50°                    | EE                       |
| A2                  | 50°                    | H3G                      |
| B1                  | 180°                   | EE                       |
| B2                  | 180°                   | H3G                      |
| C1                  | 330°                   | EE                       |
| C2                  | 330°                   | H3G                      |

- NOTES:
- ALL DIMENSIONS IN MM UNLESS OTHERWISE NOTED.

|           |                  |                                        |                   |        |
|-----------|------------------|----------------------------------------|-------------------|--------|
| Master:   | MBNL / EE / H3G: | Project:                               | Purpose of Issue: | Issue: |
| M004      | MBNL             | T&A                                    | Planning          | D      |
| Date:     | 26/08/2021       | Revision / Upgrade Description:        |                   |        |
| Drawn:    | B. Jamieson      | Site Redesign to H3 solution           |                   |        |
| Checked:  | J. Maguire       |                                        |                   |        |
| Approved: | C. Yates         |                                        |                   |        |
| Master:   | MBNL / EE / H3G: | Project:                               | Purpose of Issue: | Issue: |
| M003      | MBNL             | T&A                                    | Planning          | C      |
| Date:     | 20/07/2021       | Revision / Upgrade Description:        |                   |        |
| Drawn:    | B. Binding       | Site Redesign                          |                   |        |
| Checked:  | S. Tyndall       |                                        |                   |        |
| Approved: | C. Yates         |                                        |                   |        |
| Master:   | MBNL / EE / H3G: | Project:                               | Purpose of Issue: | Issue: |
| M002      | MBNL             | ATAP                                   | Planning          | B      |
| Date:     | 20/01/2020       | Revision / Upgrade Description:        |                   |        |
| Drawn:    | ASE              | Site amended & solution changed to H2a |                   |        |
| Checked:  | A. Spencer       |                                        |                   |        |
| Approved: | C. Yates         |                                        |                   |        |
| Master:   | MBNL / EE / H3G: | Project:                               | Purpose of Issue: | Issue: |
| M001      | MBNL             | ATAP                                   | Planning          | A      |
| Date:     | 11/01/2018       | Revision / Upgrade Description:        |                   |        |
| Drawn:    | ASE              | First Issue - Site nomination dated:   |                   |        |
| Checked:  | C. Yates         |                                        |                   |        |
| Approved: | D. Pankhania     |                                        |                   |        |



Hutchison 3G UK Limited  
Star House, 20 Grenfell Road  
Madderhead, SL0 1EH  
Tel: 01628 765 001  
Fax: 01628 765 001  
H3G Base Station Information Line:  
0845 6043003  
Available 9am-5pm Monday to Friday



Hatfield Business Park  
Hatfield  
Hertfordshire  
AL10 9BW  
Tel: 01707 315000  
Fax: 01707 319001



Mobile Broadband Network Limited  
Sixth Floor, Thames Tower, Station Road, Reading, RG1 1LX

Design Consultant & Principal Contractor:



WALDON TELECOM  
PHOENIX HOUSE  
PYRFORD ROAD  
WEST BYFLEET  
SURREY  
KT14 6RA

TEL : 01932 411011  
FAX : 01932 411012

Site Name: CROWN PLAZA HEATHROW

Site ID: 1005868

Address: CROWNE PLAZA HEATHROW  
STOCKLEY ROAD  
WEST DRAYTON  
HILLINGDON  
LONDON  
UB7 9NA

Title: 265 MAX CONFIGURATION ELEVATION

Project: T&A

Purpose of Issue: GENERAL ARRANGEMENT

|                      |                         |                        |
|----------------------|-------------------------|------------------------|
| EE Cell ID:<br>50674 | MBNL Cell ID:<br>HGN002 | 3UK Cell ID:<br>UB0123 |
|----------------------|-------------------------|------------------------|

|                                                        |             |
|--------------------------------------------------------|-------------|
| Master Drawing No:<br>1005868_HGN002_50674_UB0123_M004 | Issue:<br>D |
|--------------------------------------------------------|-------------|

| Passive Infrastructure Equipment Capacity |     |     |
|-------------------------------------------|-----|-----|
| A                                         | B   | C   |
| H3a                                       | H3a | H3a |