
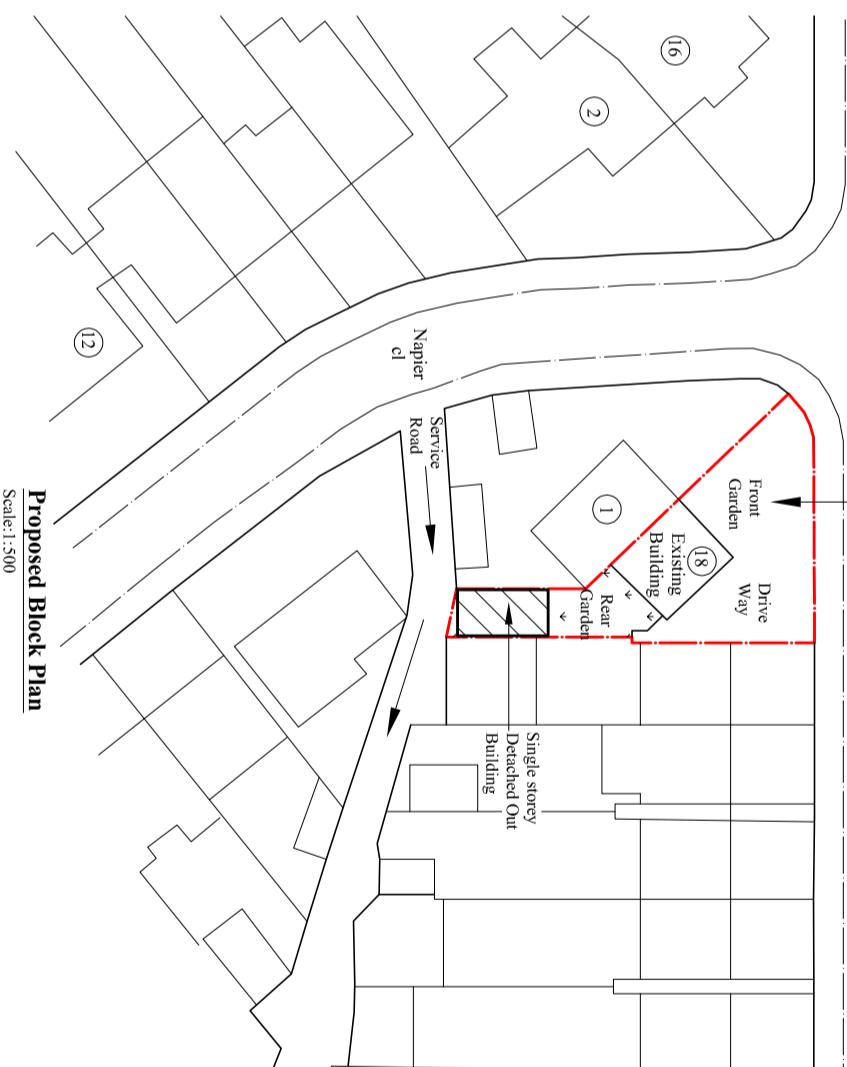
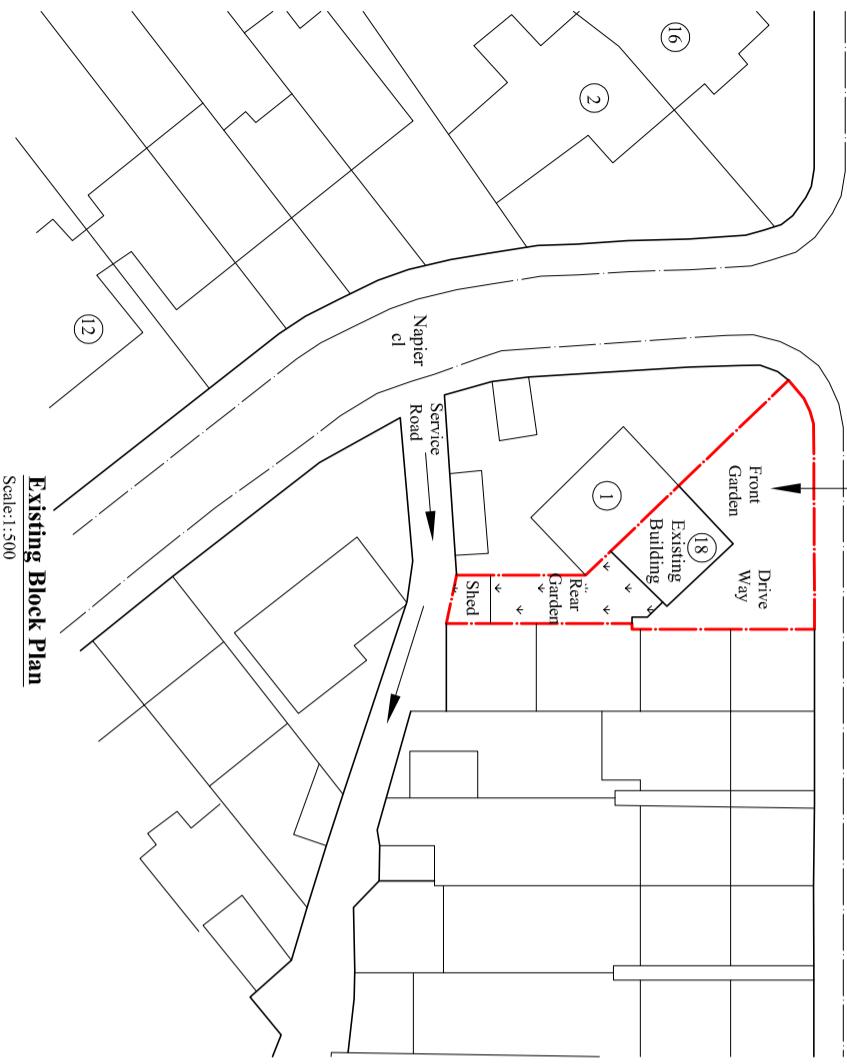
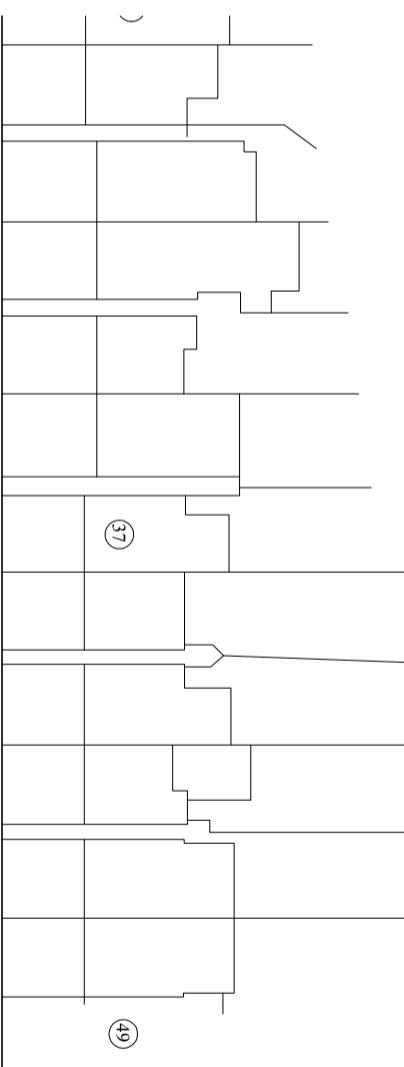


Notes:
 © 2025 Blue Architecture Limited.
 All rights reserved.
 All drawings are for the purpose of gaining
 Planning Permission approval only.
 All written dimensions to be taken in
 preferences to scaled dimensions.

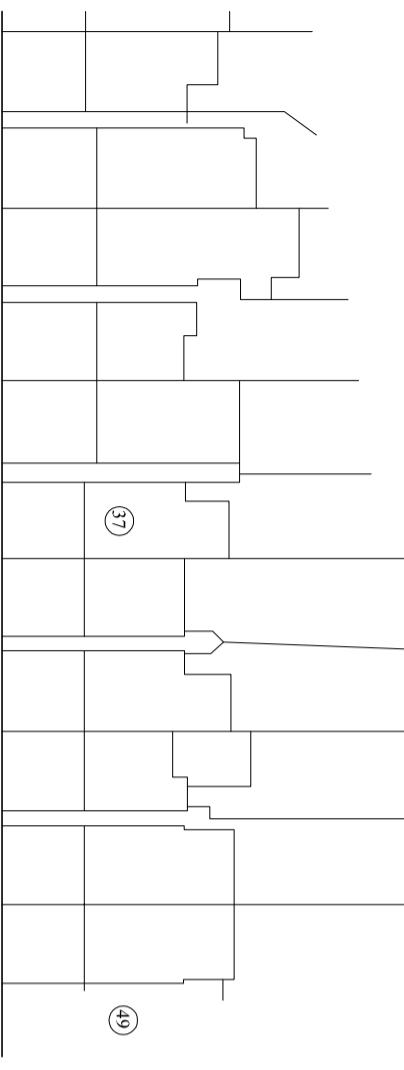

Existing Block Plan

Scale: 1:500
 ○ = Trees

Proposed Block Plan

Scale: 1:500
 ○ = Trees

Client:
Mr. Ranjit Singh Dhillon.

Project:

Existing shed Demolish and Proposed Detached
 Out Building for Physical fitness and storage.

Location:

18 Thornton Ave, West Drayton,
 Middlesex, UB7 9UJ.

Status:
 Lawful Development Certificate

Title:
 Existing and proposed Block plans

Drawn by:	Str. Er.	Checked by:
L.P	---	R.K
Project no:	Sheet Size	Sheet no.
BAL-1807	A3	02

Date:

14/01/2025

Scale:

1:500