
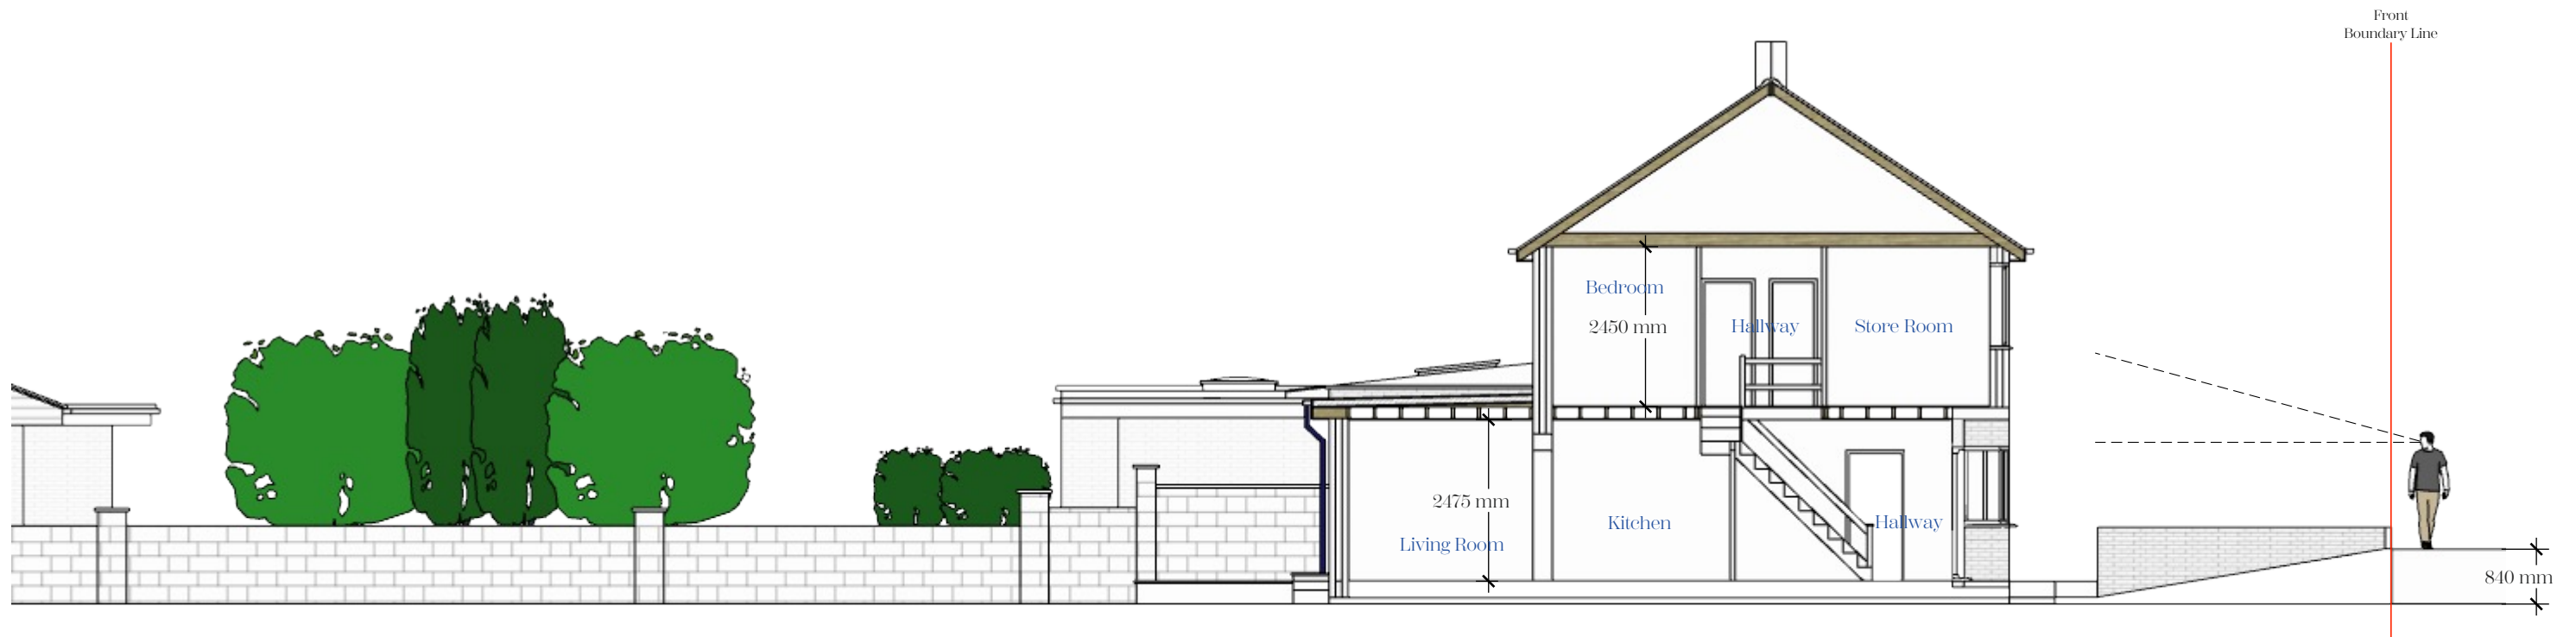


Section A-A - Existing

1:100 @ A3


Scale

Distance in Meters

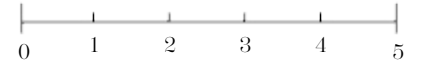

Section A-A - Proposed

1:100 @ A3

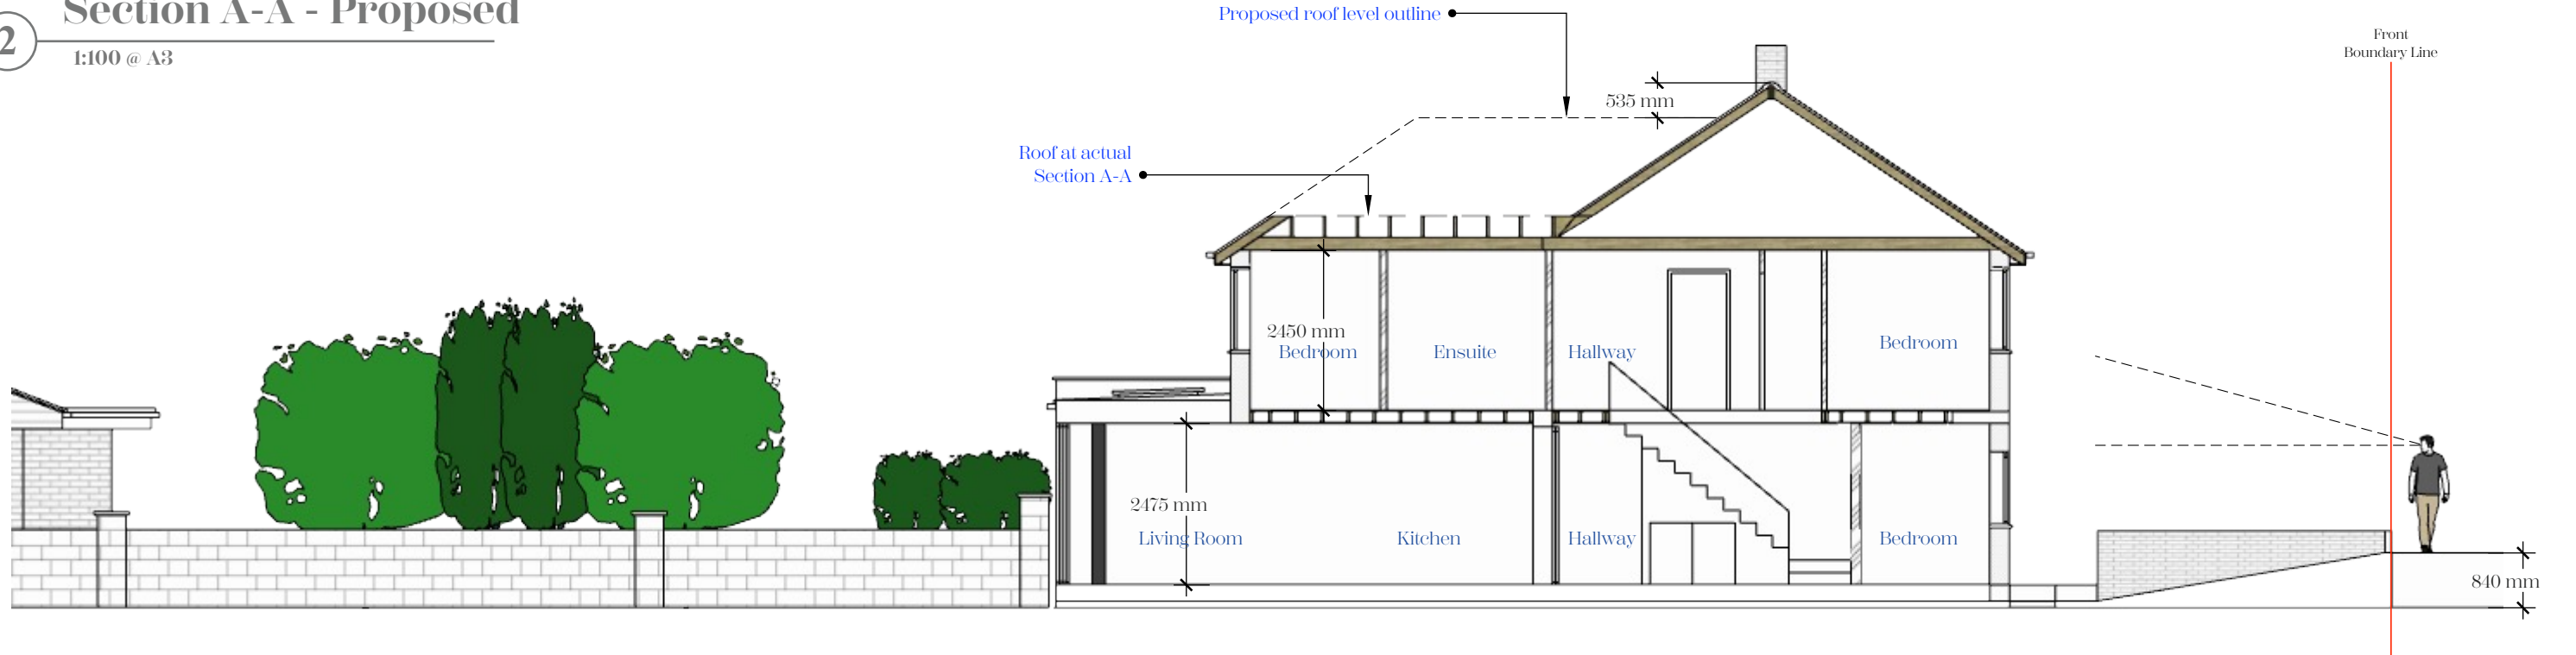

SK

COPYRIGHT
This drawing has been produced by Shammi Kohli, not to be used or reproduced by any other party for any purpose.

Section A-A - Existing & Proposed submitted for planning application purposes only. Based on Ordnance Survey Mapping.



CLIENT:
Mr S Kohli

SITE ADDRESS:
48 Raleigh Avenue,
Hayes
UB4 0EE

Project Description:
Residential property - planning application

DRAWN BY:
SK

ISSUED FOR:
Householder Planning Application

ISSUE DATE:
20.01.26

RE-ISSUE DATE:

REVISION:

Drawing Title:

Section A-A
Existing & Proposed

Drawing No:

48RA-B-2026