
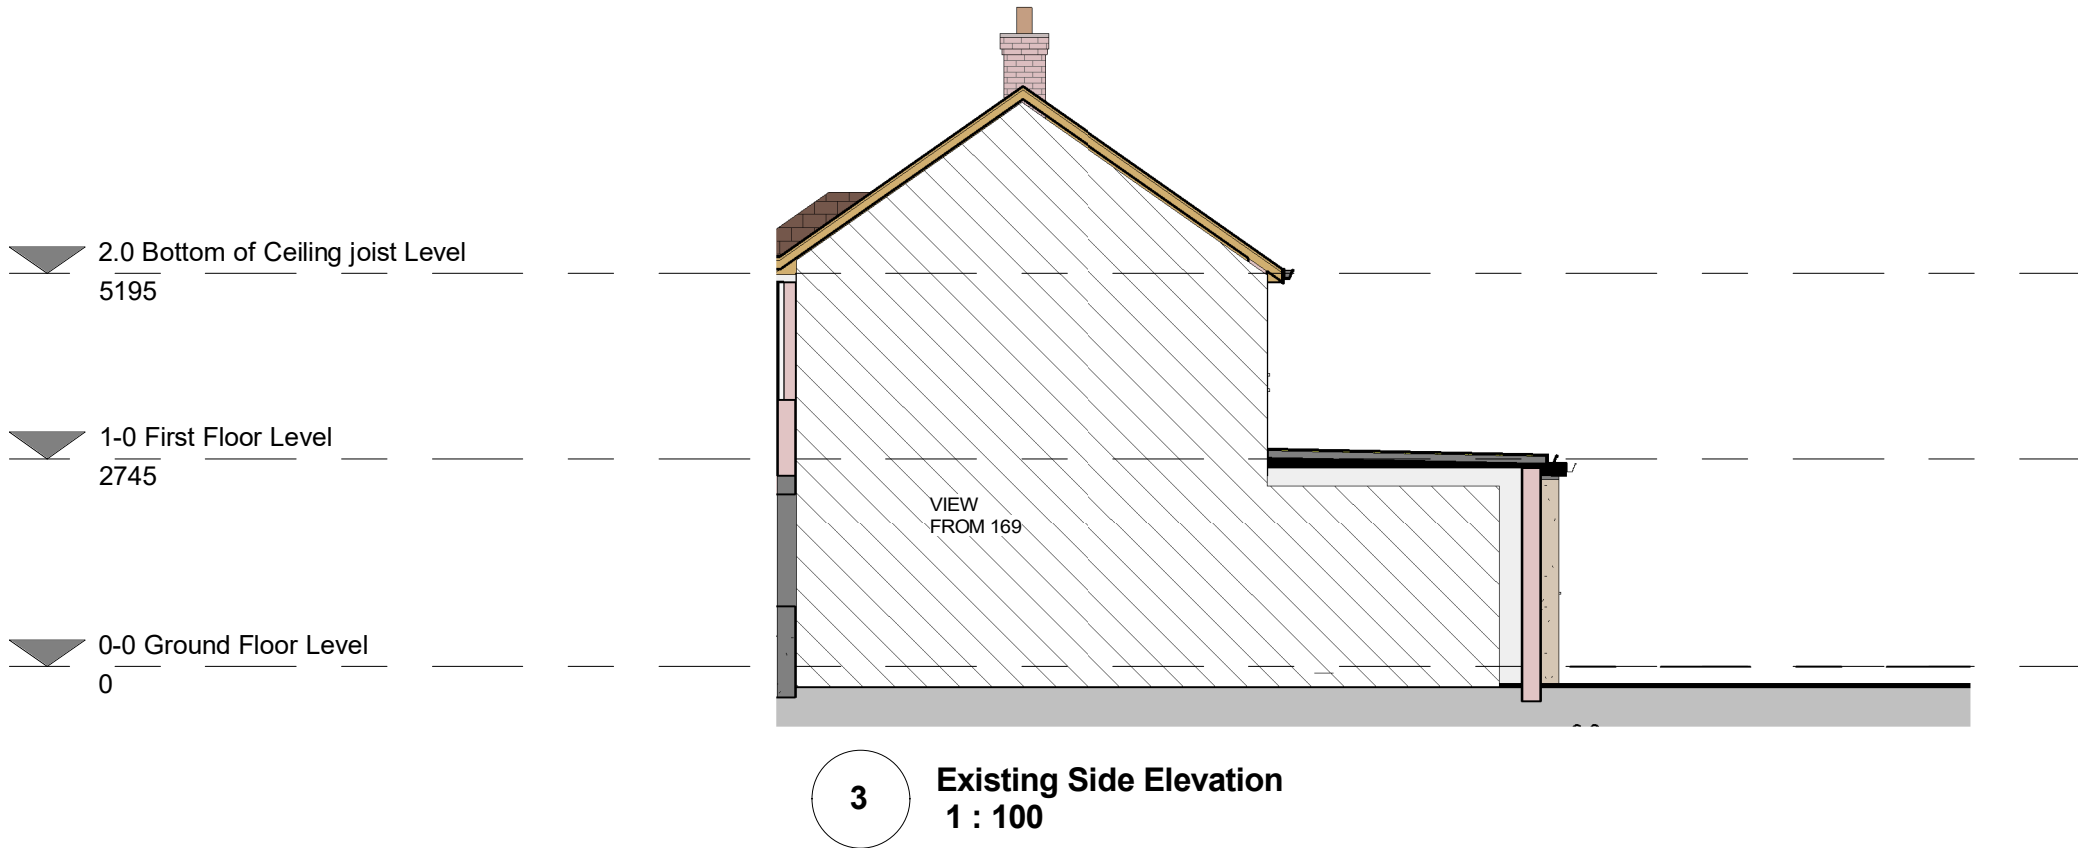
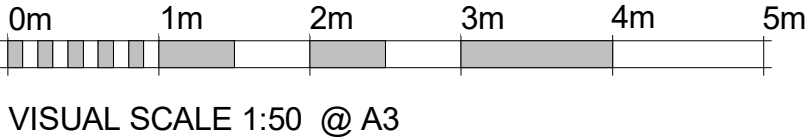


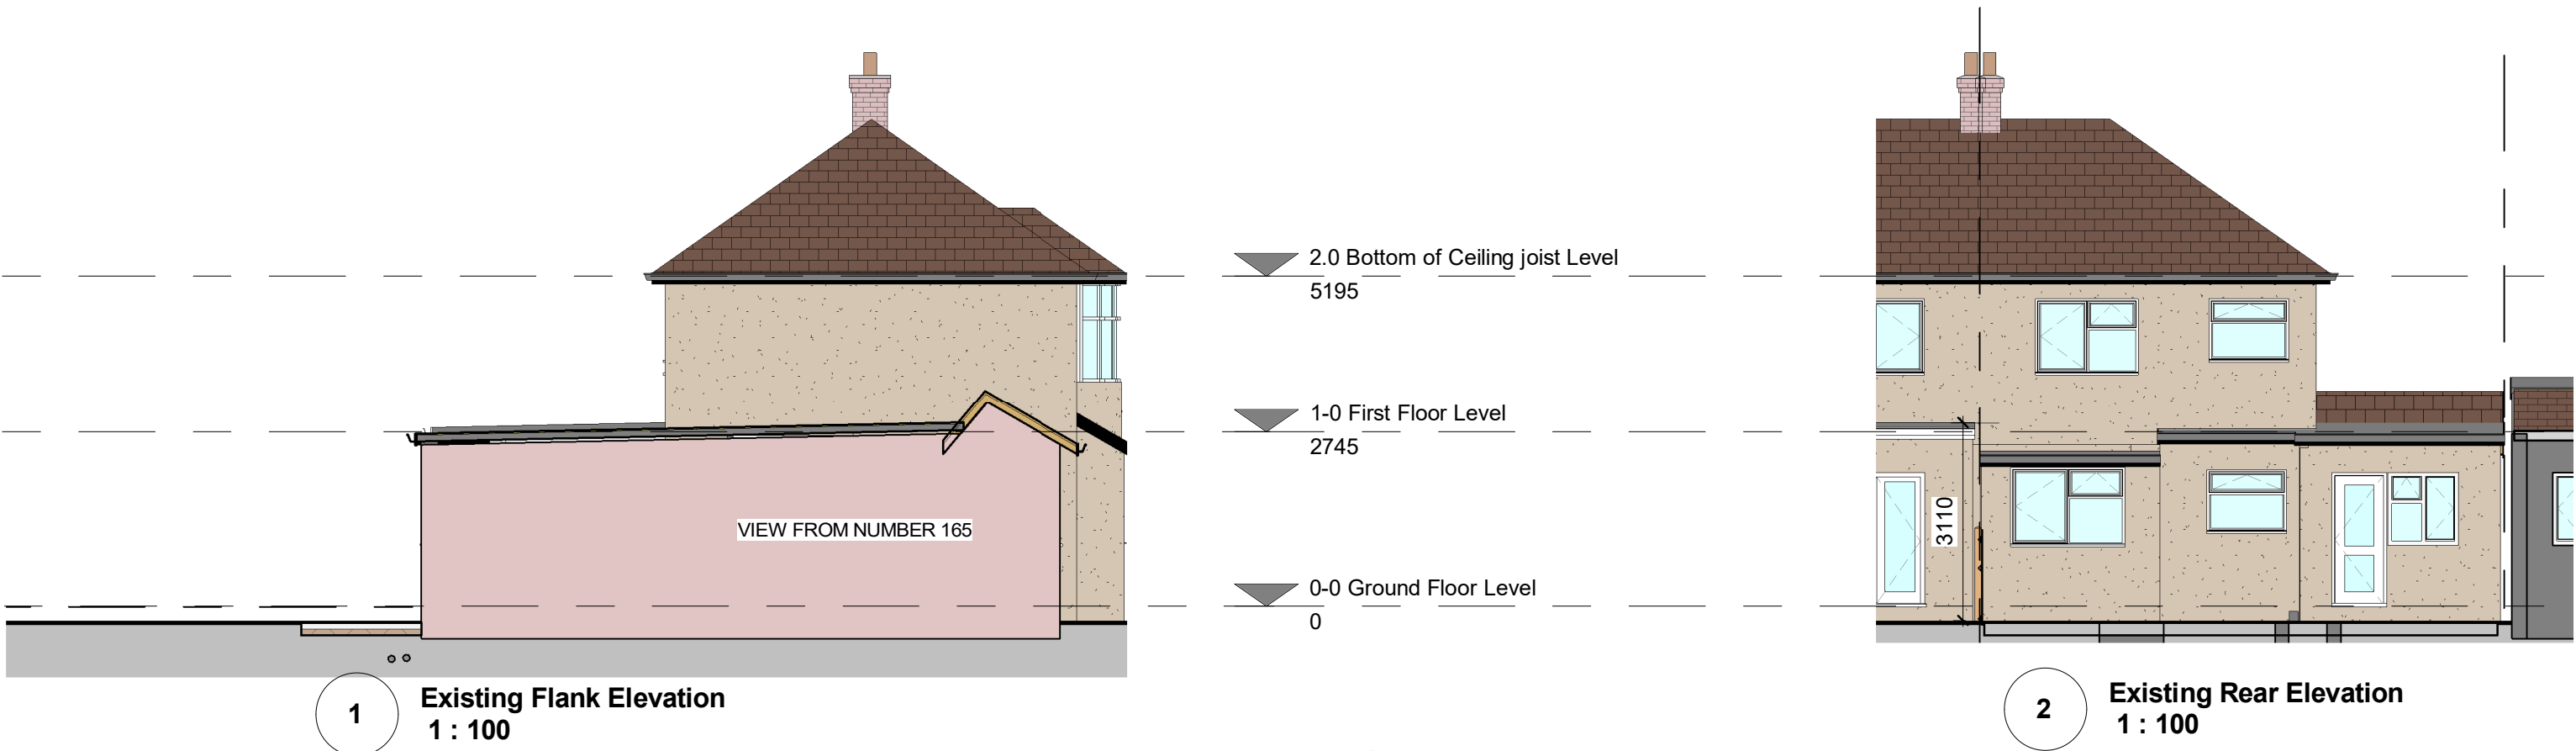

Site 167 BEVERLEY ROAD RUISLIP HA4 9AP	Project name	ASM Architectural Services	asm03@hotmail.co.uk	No.	Description	Date
	Proposed Single Storey Rear Extension	Scale As indicated @ A3	A102			
	Sheet Name	Drawn By SAF				
	Existing Elevations	Checked by Checker	Project number 2022/021			