


North

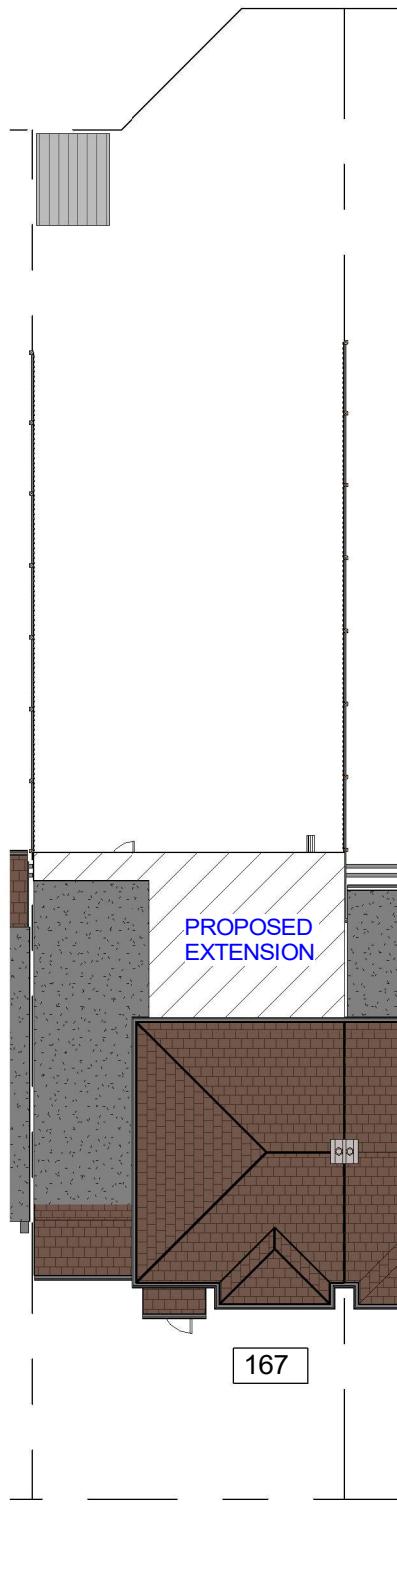

BEVERLEY ROAD

0m 4m 8m 12m 16m 20m

VISUAL SCALE 1:200 @ A4

26/03/21

Address	Project Title	Drawn by SAF. 07960 489861 ASM Architectural Services asm03@hotmail.co.uk	Reason
167 BEVERLEY ROAD RUISLIP HA4 9AP	Proposed Single Storey Rear Extension	Project 2022/021	A2
	Drawing Title		
	Proposed Block Plan 1.200		