


Ordnance Survey, (c) Crown Copyright 2022. All rights reserved. Licence number 100022432

SITE LOCATION PLAN 1:1250

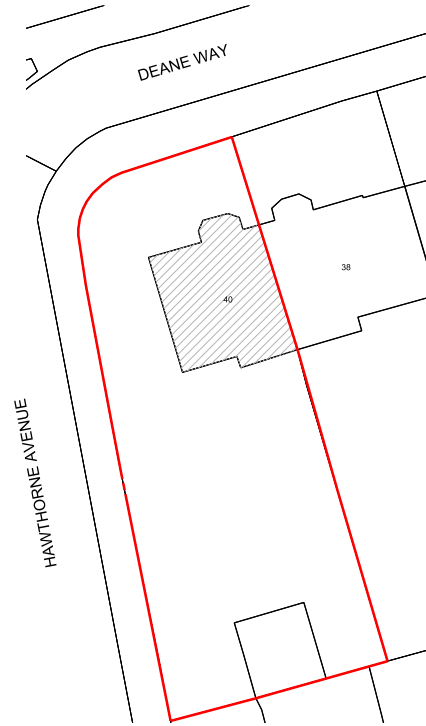


Ordnance Survey, (c) Crown Copyright 2022. All rights reserved. Licence number 100022432

SITE BLOCK PLAN 1:500



SCALE (1:1250)

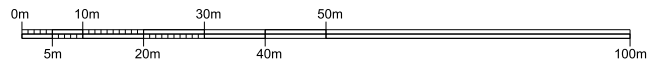

Revision	Date

Notes:
— DENOTES SITE BOUNDARY
— BUILDING WITHIN SITE BOUNDARY

THIS DRAWING AND THE INFORMATION CONTAINED THEREIN IS THE PROPERTY OF SH CONSULTING LTD AND MAY NOT BE REPRODUCED WITHOUT PERMISSION.
ALL DIMENSIONS, LEVELS, SLOPES, POSITIONS AND LOCATIONS OF PARTICULARS INDICATED ON DRAWINGS ARE TO BE VERIFIED ON-SITE PRIOR TO ENGAGING WORKS. ANY DISCREPANCIES MUST BE REPORTED TO THE DESIGN SURVEYOR ENGINEER IMMEDIATELY.

Client: DR OLOFSSON & MISS LOADER			
Project: 40 DEANE WAY, RUISLIP, HA4 8SX			
Drawing title: SITE LOCATION PLAN / SITE BLOCK PLAN			
Drawing no: 40DW-002	Scale: 1:1250 / 1:500 @A4	Revision: -	Date: 05.22