

SCALE




Revision	Date


Notes:
DENOTES NEIGHBOURING PROPERTY

THIS DRAWING AND THE INFORMATION CONTAINED THEREIN IS THE PROPERTY OF SH2 CONSULTING LTD AND MAY NOT BE REPRODUCED WITHOUT PERMISSION.
ALL DIMENSIONS, LEVELS, SLOPES, POSITIONS AND LOCATIONS OF PARTICULARS INDICATED ON DRAWINGS ARE TO BE VERIFIED ON SITE PRIOR TO ENGAGING WORKS. ANY DISCREPANCIES MUST BE REPORTED TO THE DESIGNER SURVEYOR ENGINEER OR RESPONSIBLE PERSONS IMMEDIATELY.

Client: DR OLOFSSON & MISS LOADER			
Project: 40 DEANE WAY, RUISLIP, HA4 8SX			
Drawing (R): EXISTING ELEVATIONS (B-B / D-D)			
Drawing no: 40DW-004	Scale: 1:50@A2 / 1:100@A4	Revision: -	Date: 05.22

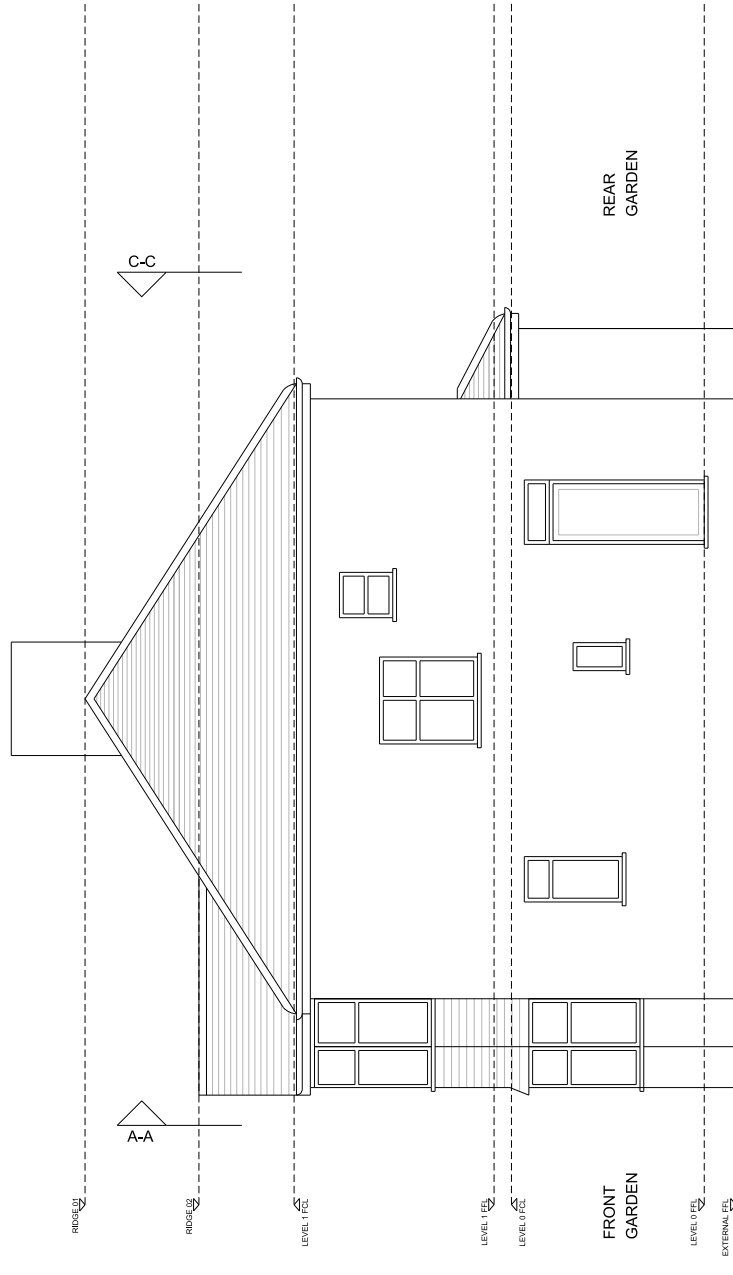

1. EXISTING SIDE ELEVATION (B-B)

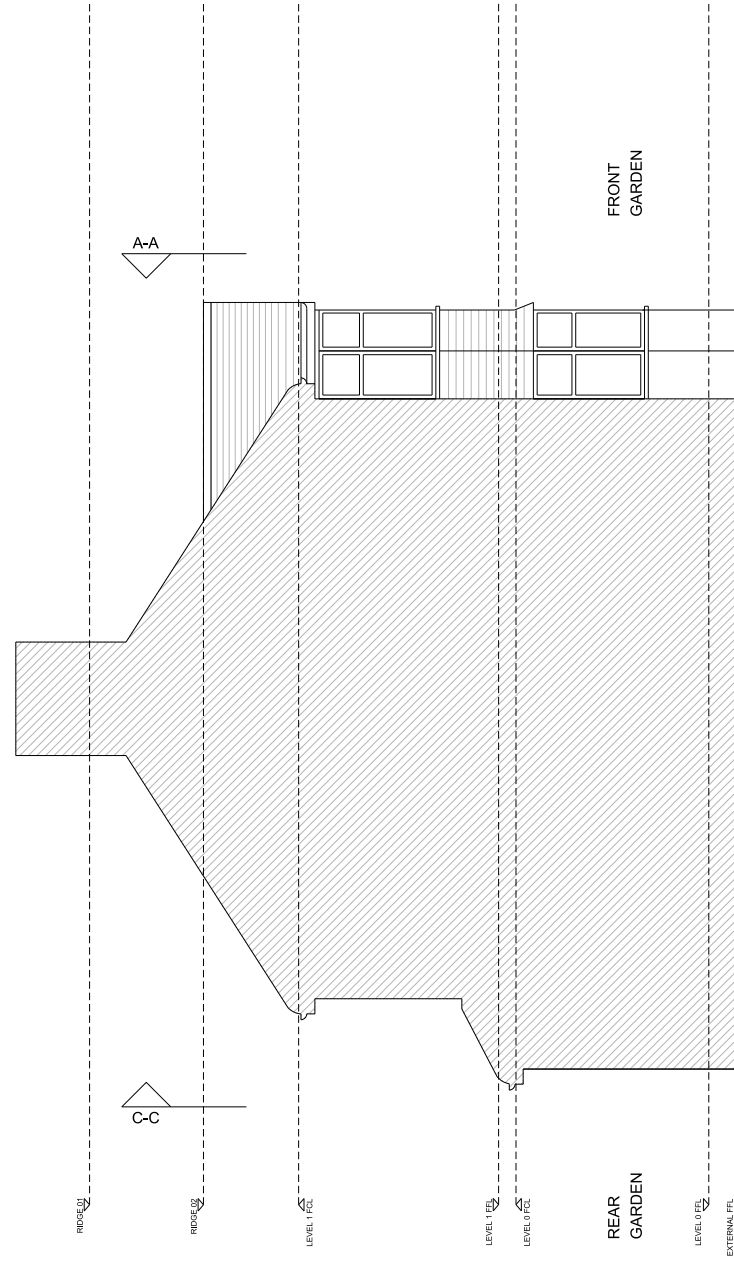

2. EXISTING SIDE ELEVATION (D-D)