


1. PROPOSED SIDE ELEVATION (H-H)



2. PROPOSED SIDE ELEVATION (F-F)

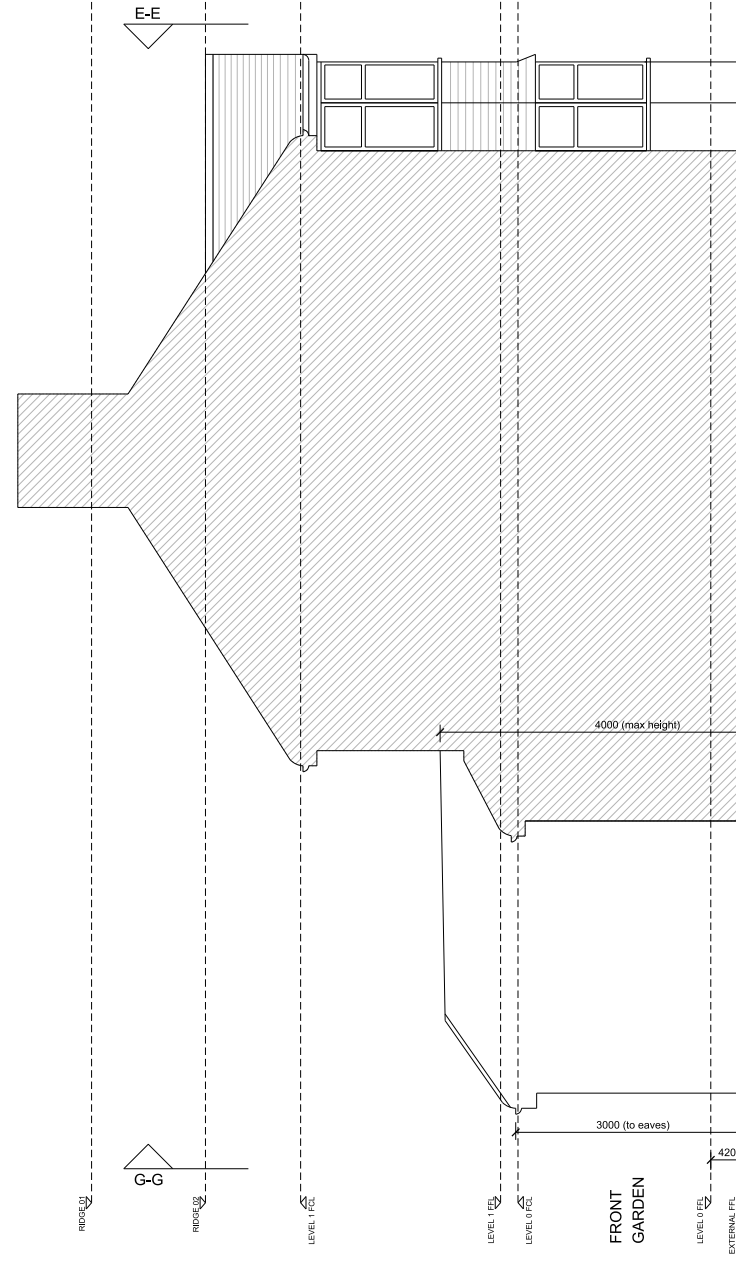

Revision	Date

Notes
DENOTES NEIGHBOURING PROPERTY
DENOTES EXISTING WALLS
DENOTES PROPOSED DEMOLITIONS
DENOTES NEW WALLS

THIS DRAWING AND THE INFORMATION CONTAINED HEREIN IS THE PROPERTY OF SH CONSULTING LTD AND MAY NOT BE REPRODUCED WITHOUT PERMISSION.

ALL DIMENSIONS, LEVELS, SLOPES, POSITIONS AND LOCATIONS OF PARTICULARS INDICATED ON DRAWINGS ARE TO BE VERIFIED ON-SITE PRIOR TO COMMENCING WORK. ANY DISCREPANCIES MUST BE REPORTED TO THE DESIGN SURVEYOR ENGINEER OR RESPONSIBLE PERSONS IMMEDIATELY.

Client DR OLOFSSON & MISS LOADER			
Project 40 DEANE WAY, RUISLIP, HA4 8SX			
Drawing title PROPOSED ELEVATIONS (F-F / H-H)			
Drawing no. 40DW-104	Scale 1:50@A2 / 1:100@A4	Revision -	Date 05.22