


SCALE

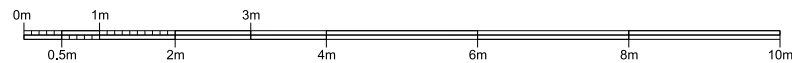


Revision	Date
A	27.07.20


Notes:
- - - DENOTES NEIGHBOURING PROPERTY
- - - DENOTES EXISTING WALLS
- - - DENOTES PROPOSED DEMOLITIONS
- - - DENOTES NEW WALLS
DRAWINGS AMENDED TO LOCAL AUTHORITY COMMENTS

THIS DRAWING AND THE INFORMATION CONTAINED THEREIN IS THE PROPERTY OF SH2 CONSULTING LTD AND MAY NOT BE REPRODUCED WITHOUT PERMISSION.
ALL DIMENSIONS, LEVELS, SLOPES, POSITIONS AND LOCATIONS OF PARTS ARE INDICATED ON DRAWINGS ARE TO BE VERIFIED ON SITE PRIOR TO COMMENCING WORK. ANY DISCREPANCIES MUST BE REPORTED TO THE DESIGN SURVEYOR OR ENGINEER OR RESPONSIBLE PERSONS IMMEDIATELY.

Client: DR OLOFSSON & MISS LOADER	
Project: 40 DEANE WAY, RUISLIP, HA4 8SX	
Drawing title: PROPOSED ELEVATIONS (F-F / H-H)	
Drawing no. 40DW-104	Scale 1:50@A2 / 1:100@A4
Revision A	Date 05.22

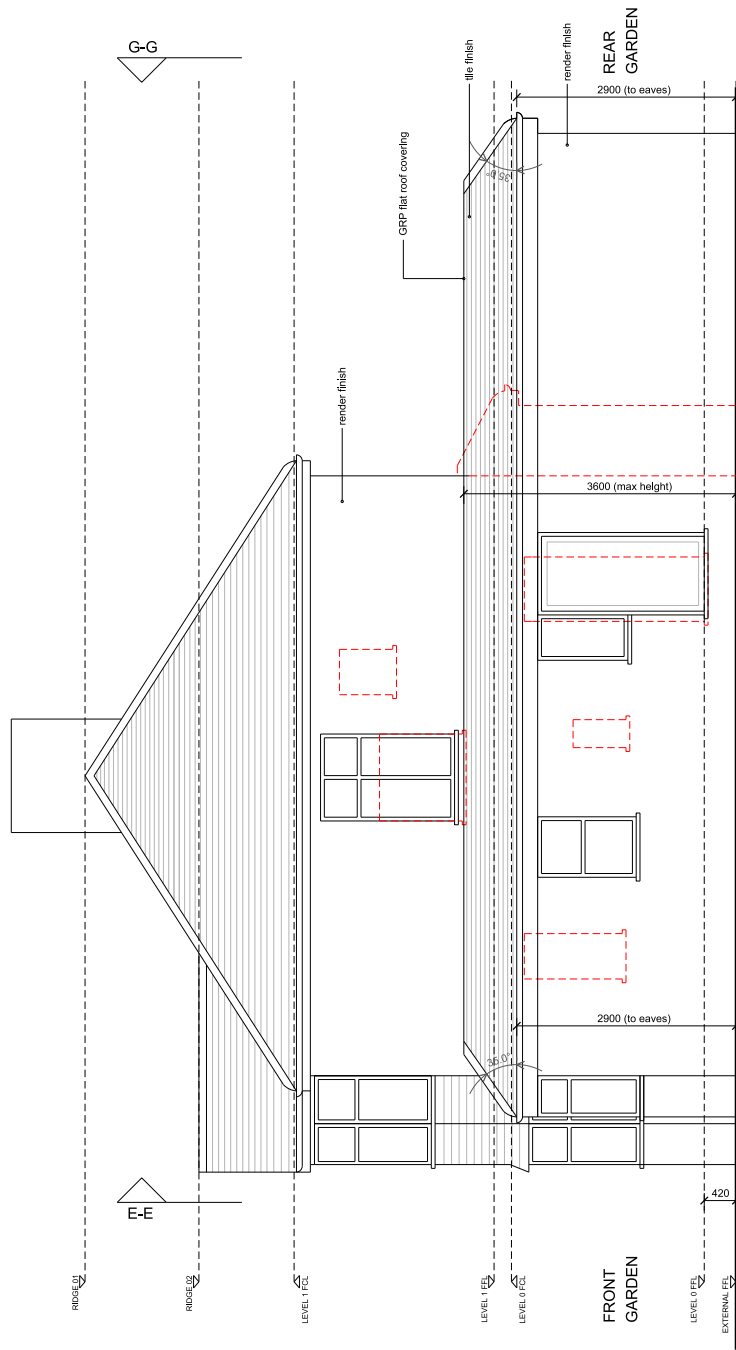

1. PROPOSED SIDE ELEVATION (H-H)

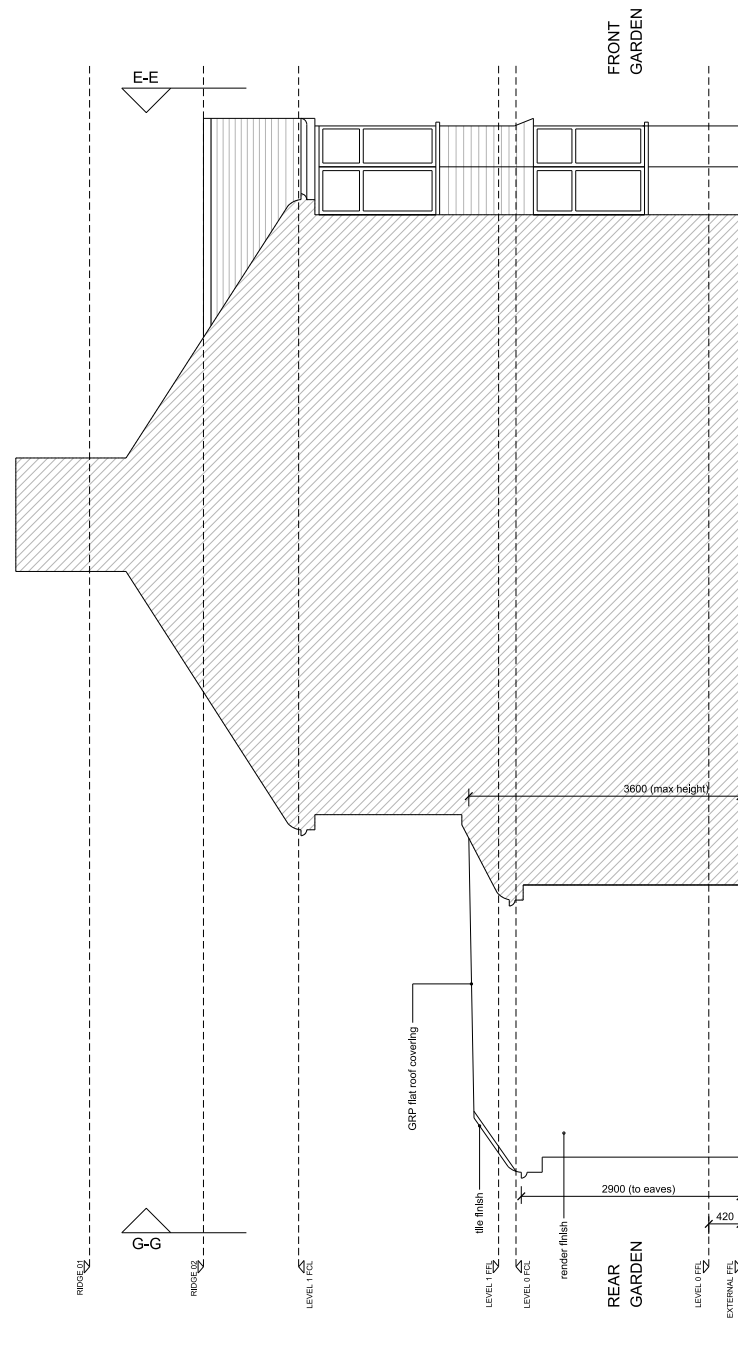

2. PROPOSED SIDE ELEVATION (F-F)