
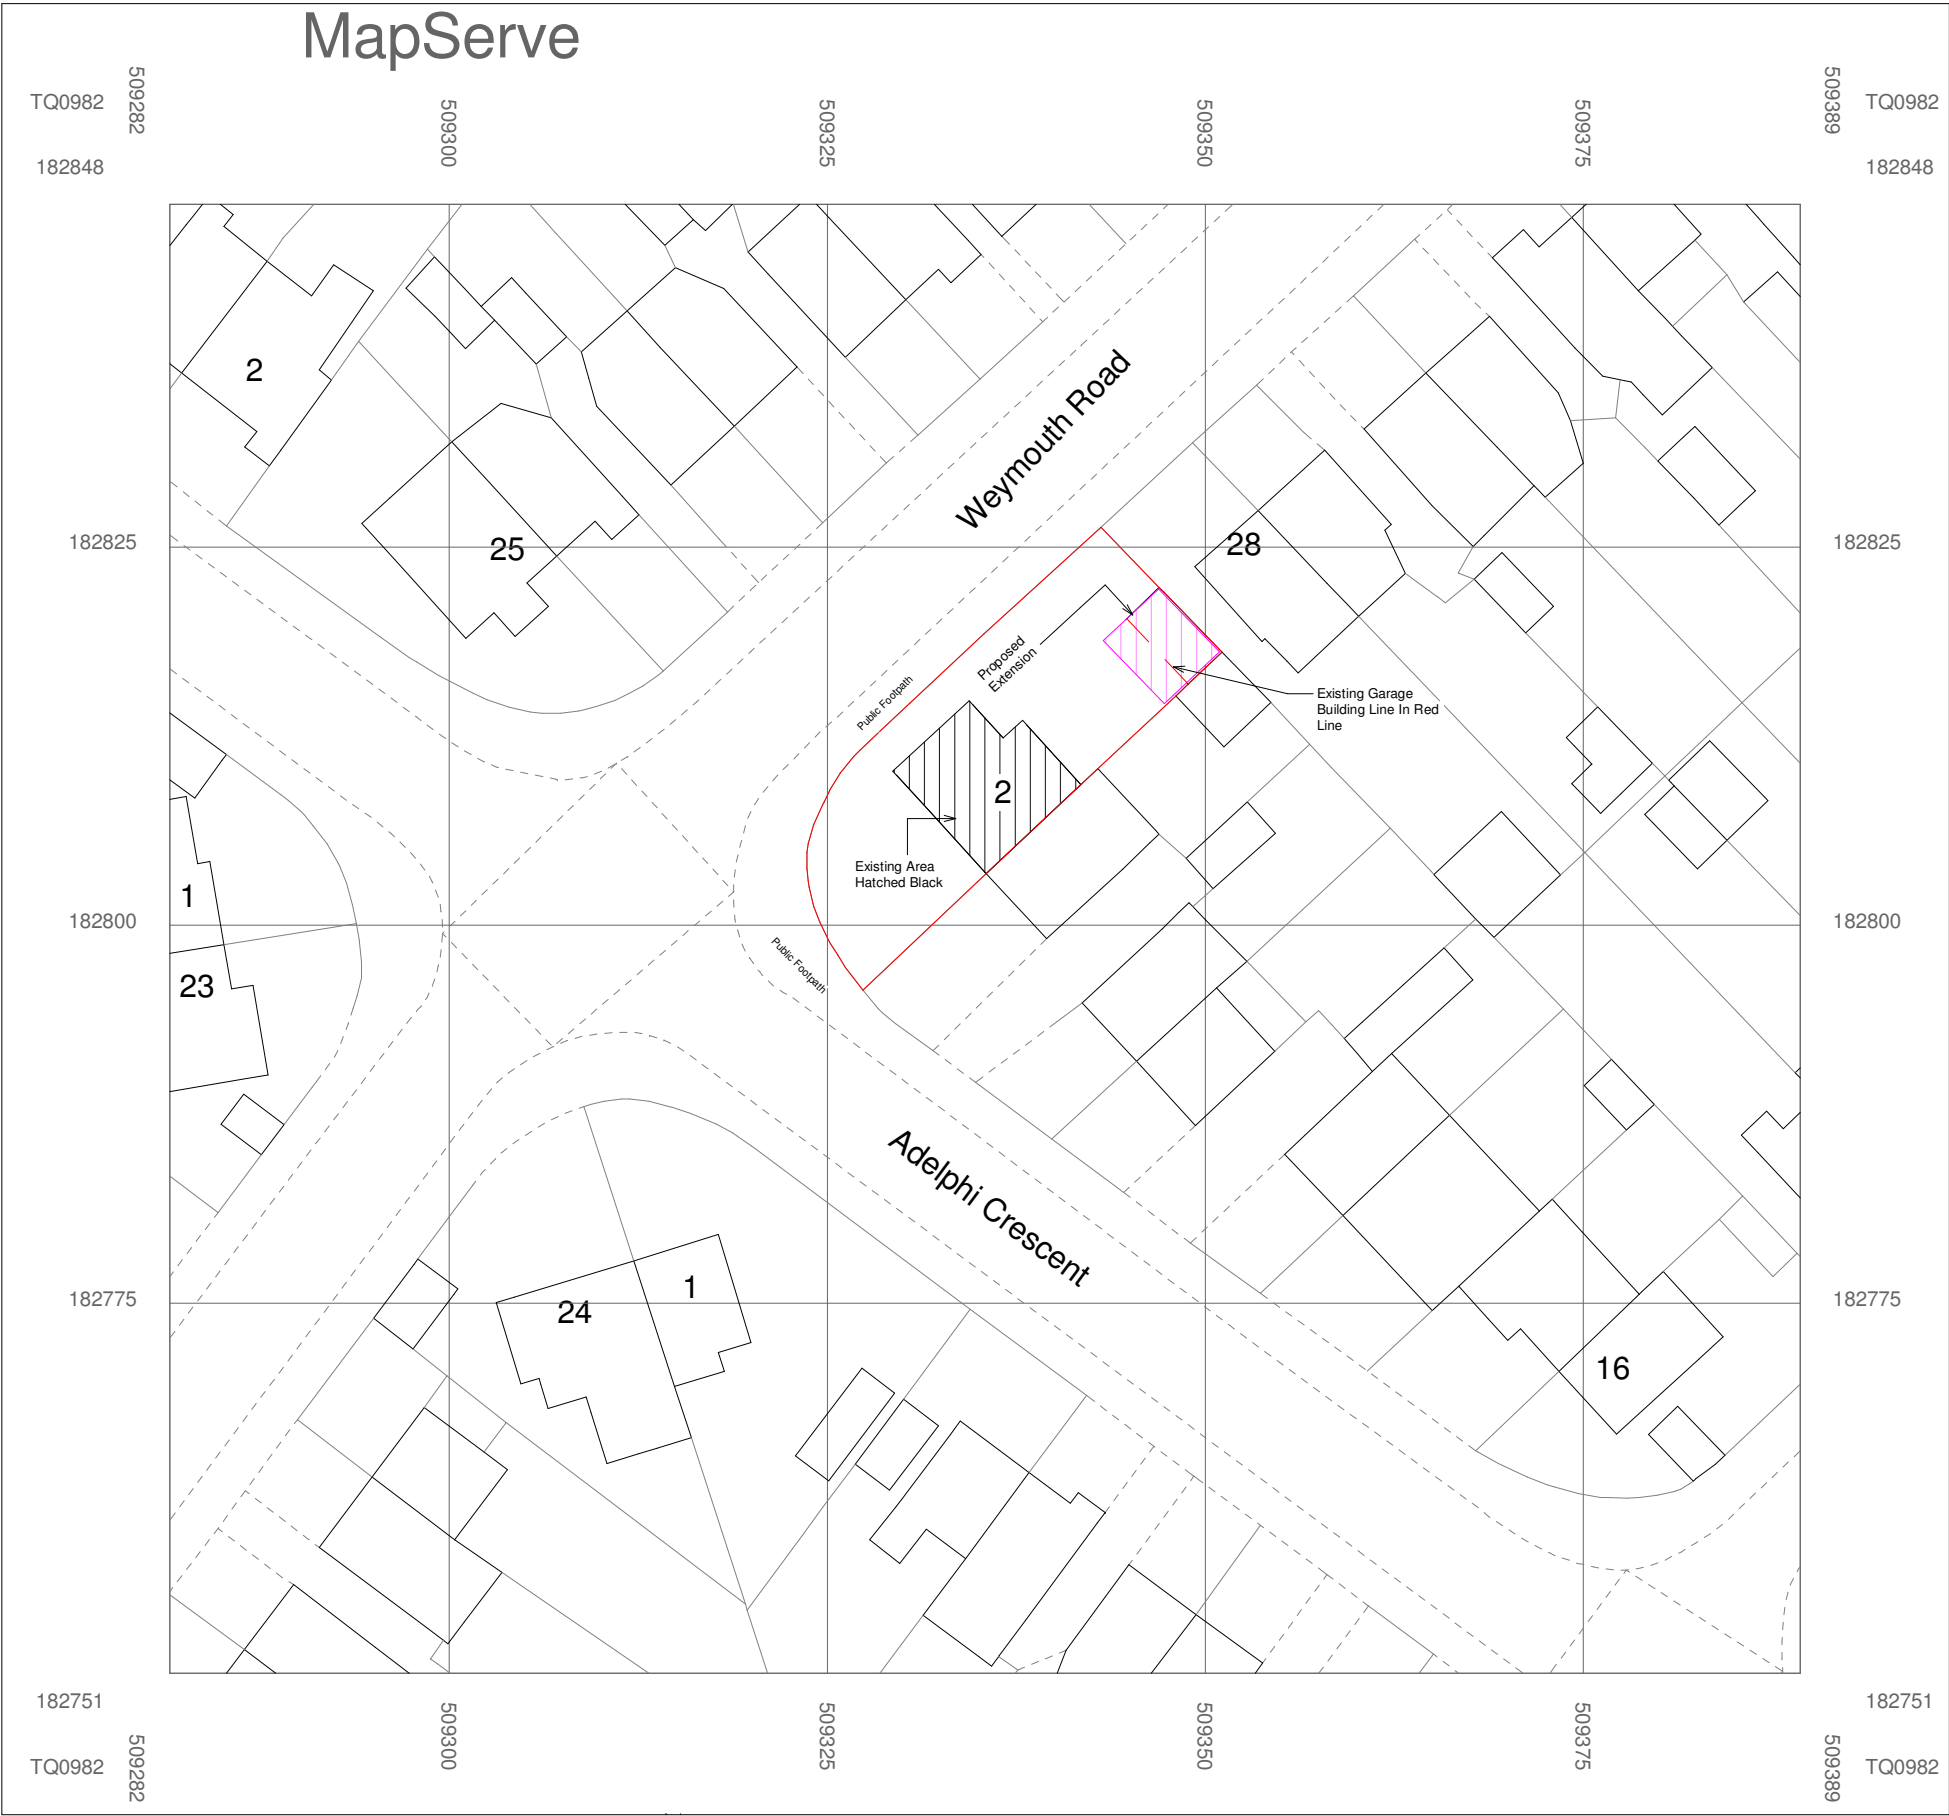


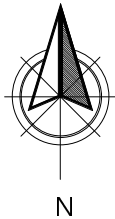

1 Block Plan
1 : 500

Drawn	SK	Project No:	-	0 25 50 m		Notes		Revision			
Dwg. No.	22-103	Client:	Mr Khajinder Singh Khurana			1. All dimensions are in millimetres. 2. All dimensions are to be checked on site. 3. Any discrepancy between the architectural drawing and other drawings relevant for construction should be notified before commencement.		Rev	Description		Date
Checked	-	Project Name:	2 Adelphl Cresent					A	.	.	
Date	07/11/2022	Project Adress:	2 Adelphl Cresent Hayes, Hillingdon UB4 8LY	Legend				R	B		
Scale	1 : 500 @A3			Drawing Title		Block Plan			C		
									D		
								E			