


Boundary Line




LEGEND

- Existing wall
- Existing wall to be demolished
- Proposed wall - External
- Proposed wall - Internal
- Doors and windows to be removed
- Doors and windows to be removed and replaced
- Proposed doors and windows
- Demolished roof line
- Proposed roof

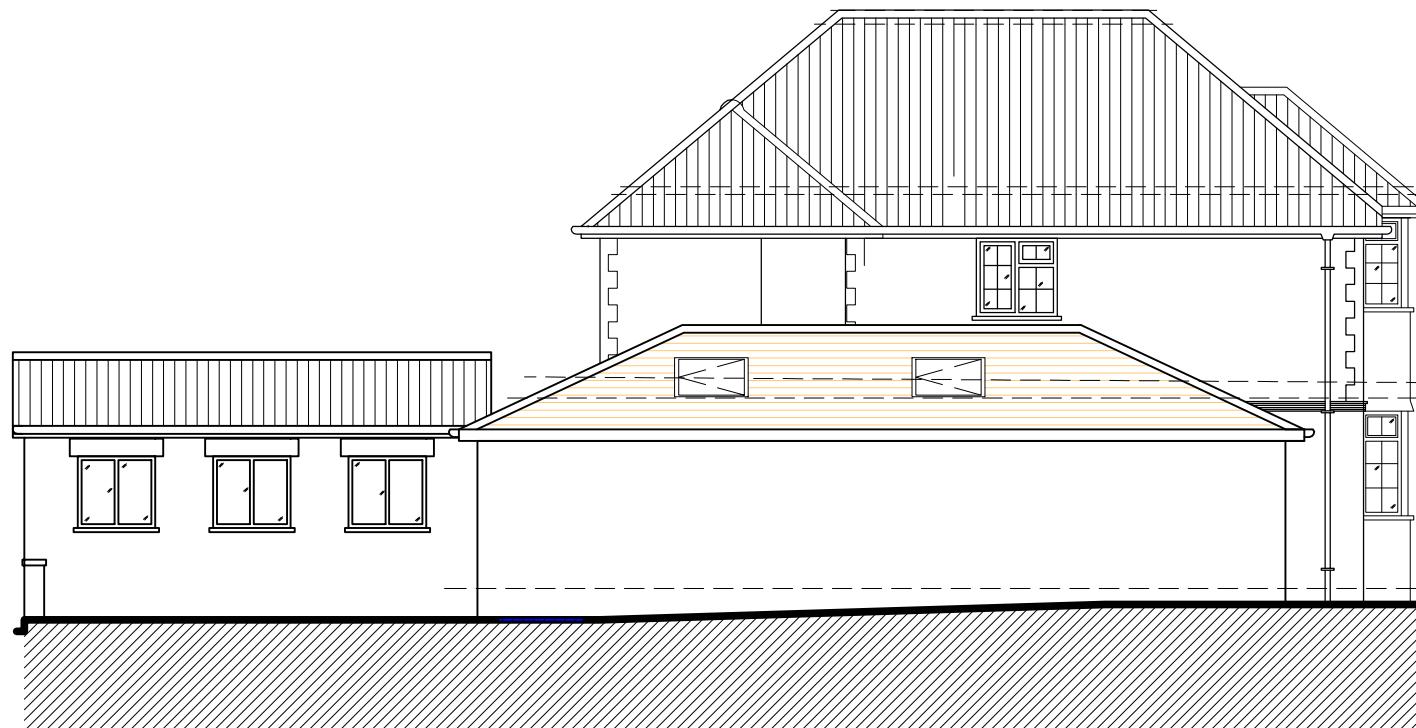

PROPOSED SIDE ELEVATION

Scale 1:100

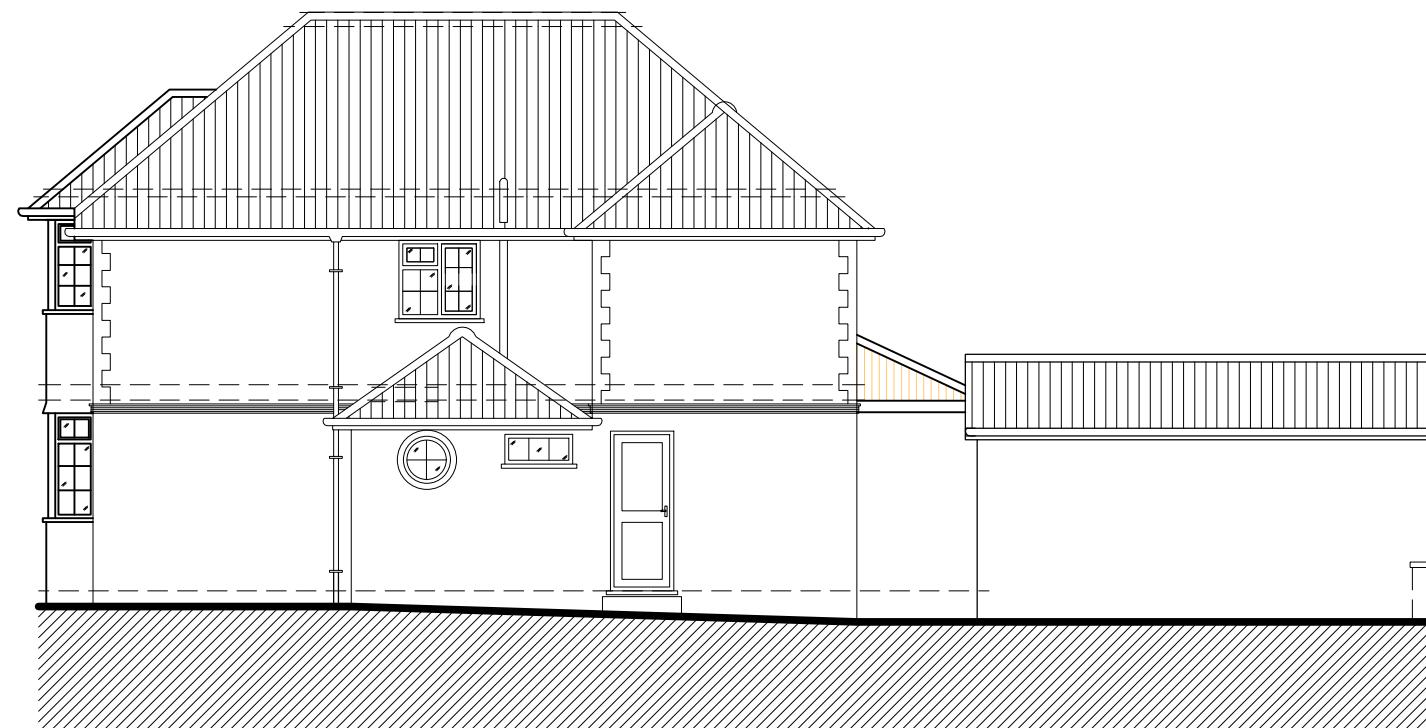

PROPOSED SIDE ELEVATION

Scale 1:100