



## 01 - FRONT IMAGE



## 02 - REAR IMAGE




## 03 - REAR IMAGE


- NOTES
  - Dimensions are not to be scaled from this drawing by contractors. The contractor is requested to check all dimensions before the work started.
  - Report any discrepancies to the client or architect before undertaking the work described in the drawings.
  - Dimensions are approximate site dimensions and are to be verified by the contractor on site before any fabrication/site works i.e foundations etc occur
  - Contractor is responsible for all temporary propping to existing structure



04 - OS MAP

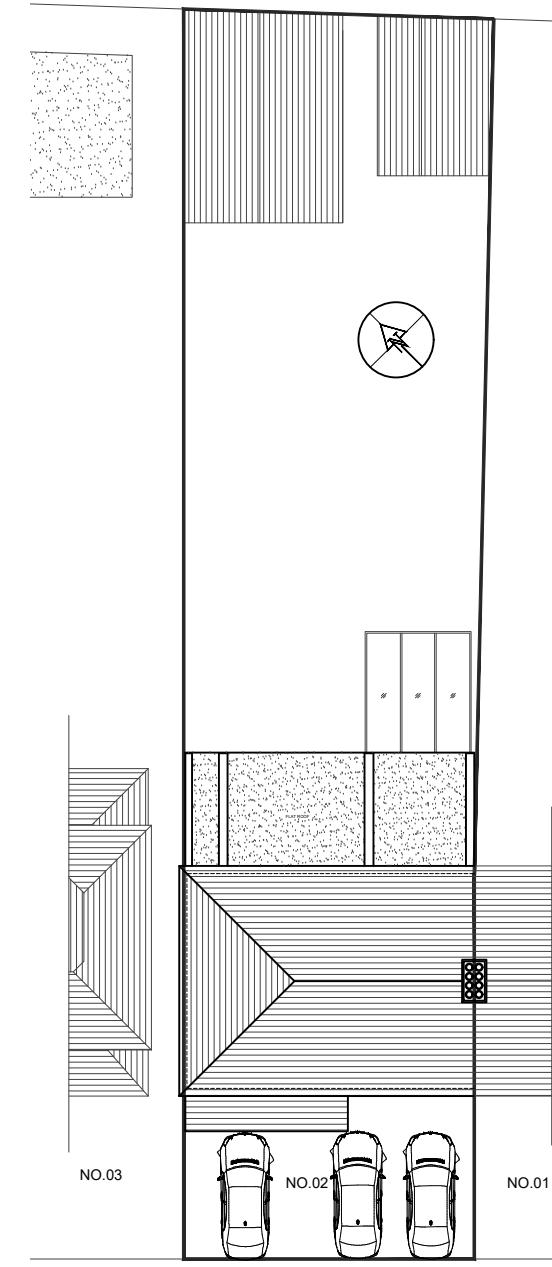

05 - EXISTING BLOCK PLAN

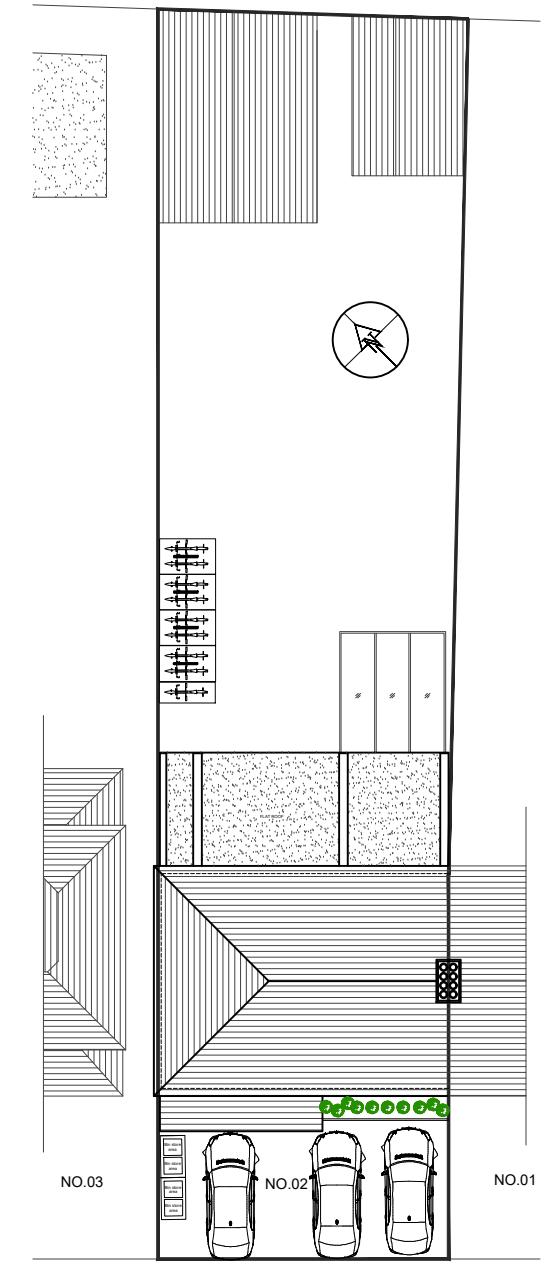

50 06 - PROPOSED BLOCK PLAN SCALE 1:250

DE ARCHITECTURAL CONSULT.LTD  
M: 07824773079, 07869580774  
Email: [dearchitecturalconsult@gmail.com](mailto:dearchitecturalconsult@gmail.com)

Project	02 ST MARTINS ROAD WEST DRAYTON LONDON, UB7 7EP		
Title	OS MAP & BLOCK PLANS		
Scale	Drawn	Approved	Date
As shown@A3	TA		MAR 24
Job No.	Drawing No.		Rev.
DAC-230/24	P-02SM-01		-