




**Location Plan**

Scale 1:1250

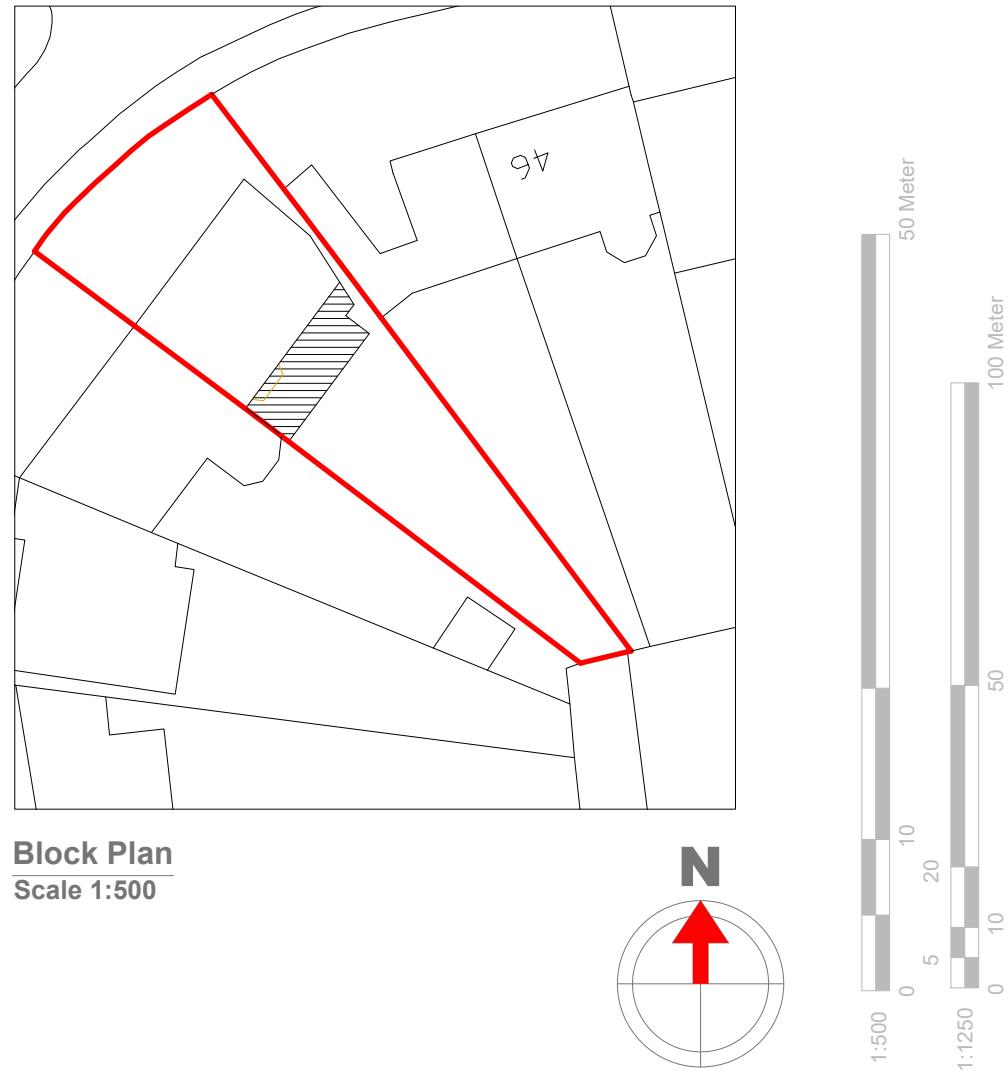

**Block Plan**

Scale 1:500



**GENERAL NOTES:**

1. ALL DIMENSIONS ARE IN MILLIMETER.
2. VERIFY ALL DIMENSIONS AND CONDITIONS BEFORE BUILDING OR STARTING CONSTRUCTION. NOTIFY THE DESIGNER IMMEDIATELY OF ANY DISCREPANCY OR VARIATION.
3. ALL WORK TO COMPLY WITH CURRENT BUILDING REGULATIONS AND CODES OF PRACTICE

**Title:**

# Location & Block Plans



**Site Address**

42 Burwood Avenue,  
Pinner.  
HA5 2RZ

**Scale:** 1:1250/500@A4

**Date:** 19/09/2024

**Drawing No.:** 2024/073 -05

**Drawn By:**

RO

**Revision Date:**

**C** 06/01/2025

**e:mail -**

**faluckpatel@yahoo.com**

**(M) +44 (0) 7871 466 254**