

Hilton

HEATHROW AIRPORT


TERMINAL 4
EXTERNAL SIGNAGE
V.01 JUL 2026

Ext.01 - Entrance Illuminated panel. Black by Day/White by Night
Folded 2mm brushed vertical grain s/s panel 1800mm x 900mm x 50mm . returns landscape with stencil cut detail backed in 050 opal acrylic with applied 3635-222 Black dual colour vinyl to face. Folded 2/3mm aluminium LED illuminated backtray to suit coated full matt white inside only:
Scale 1:10 @ A3
Note - Survey Req.
Internal illumination, white leds. Connected to existing power supply, assumed to be working. 6500K GE or Sloan LED White LEDs to be installed per productions recommendation.

By day:



By night:

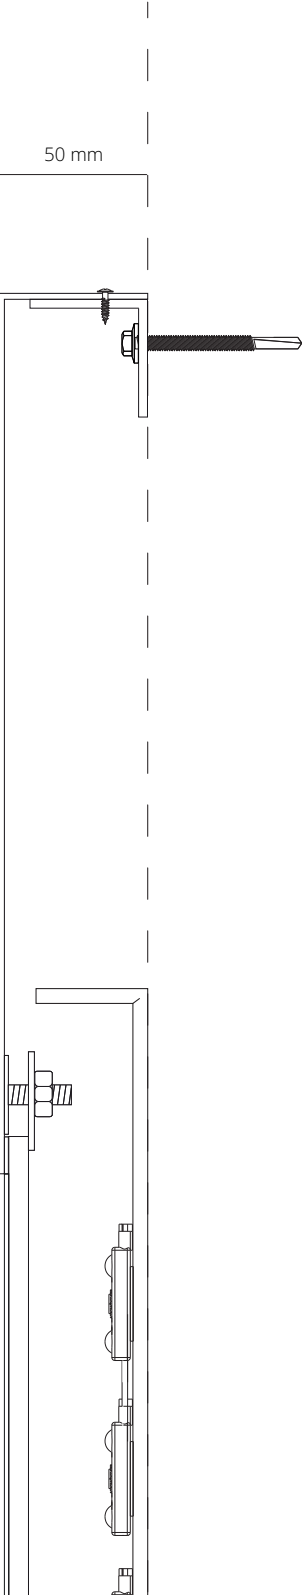

External Signage
Hilton London Heathrow Terminal 4 E: 13802 / V.01
Drawn by: Alice Checked by: Jackson
 Unit 40 Altantic Business Park, Hayes Road, Sully. CF64 2AB. Tel: 01446 501 510 mail@lakeside-signs.com www.lakeside-signs.com Copyright: The attached designs and illustrations are intended solely for, and should only be used by, those to whom this design specification is addressed. The contents are strictly private and confidential. Any form of reproduction, dissemination, copying, disclosure, modification or distribution is strictly prohibited without the prior written consent of Lakeside Signs Limited (company number : 05752023). Whose registered address is: 46-48 Station Road, Llanishen, Cardiff, Wales, CF14 5LU

Existing



Proposed
Ext.01



Built-up rim/return 0.9mm descaled s/s text AkzoNobel SIGN92379 Grey Metallic with Gloss Finish. 5mm acrylic faces with applied 3M 3635-222 black dual colour vinyl. Built-up 0.9mm descaled s/s backtrays to suit coated one std RAL colour to rear with WHITE 12v LED face illumination, 1000mm high overall with 76mm deep returns re: 'Hilton'.

Approx 9m from ground



Existing




Proposed
Ext.02



Built-up rim/return 0.9mm descaled s/s text AkzoNobel SIGN92379 Grey
Metallic with Gloss Finish. 5mm acrylic faces with applied 3M 3635-222
black dual colour vinyl. Built-up 0.9mm descaled s/s backtrays to suit
coated one std RAL colour to rear with WHITE 12v LED face illumination,
1000mm high overall with 76mm deep returns re: 'Hilton'.
Scale 1:20 @ A3

Internal illumination, white leds. Connected to existing power supply, assumed to be working. 6500K GE or Sloan LED White LEDs to be installed per productions recommendation.

Block paving will take weight.

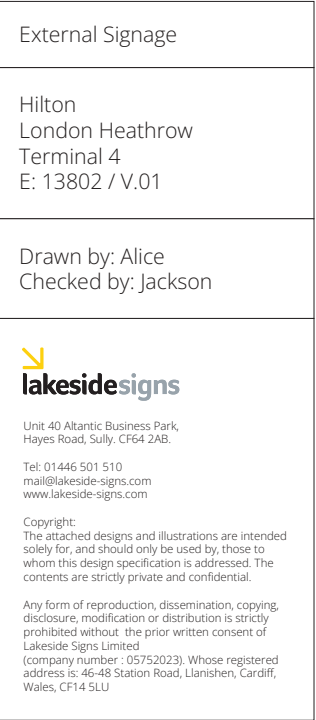

Existing





Proposed
Ext.03



Built-up rim/return 0.9mm descaled s/s text AkzoNobel SIGN92379 Grey. Metallic with Gloss Finish. 5mm acrylic faces with applied 3M 3635-222 black dual colour vinyl. Built-up 0.9mm descaled s/s backtrays to suit coated one std RAL colour to rear with WHITE 12v LED face illumination, 1000mm high overall with 76mm deep returns re: 'Hilton'.

Internal illumination, white leds. Connected to existing power supply, assumed to be working. 6500K GE or Sloan LED White LEDs to be installed per productions recommendation.

Sign will need installing out of hours.

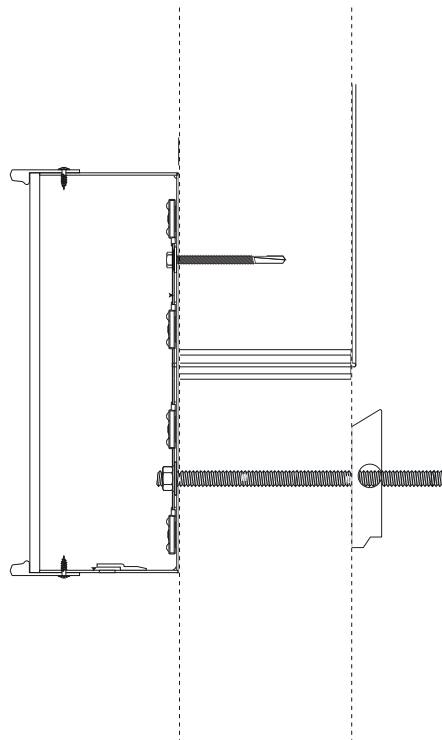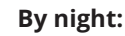

External Signage
Hilton London Heathrow Terminal 4 E: 13802 / V.01
Drawn by: Alice Checked by: Jackson
 Unit 40 Atlantic Business Park, Hayes Road, Sully, CF64 2AB. Tel: 01 4446 501 510 m@lakeside-signs.com www.lakeside-signs.com Copyright: The attached designs and illustrations are intended solely for, and should only be used by, those to whom this registration specification is addressed. The contents are strictly private and confidential. Any form of reproduction, dissemination, copying, disclosure, modification or distribution is strictly prohibited without the prior written consent of Lakeside Signs Limited (company number : 05752023). Whose registered address is: 46-48 Station Road, Llanishen, Cardiff, Wales, CF14 5LU

Existing



Proposed
Ext.04



Ext.05 - High Level Illuminated Rim & Return Letters (Black by day white by night)

Built-up rim/return 0.9mm descaled s/s text AkzoNobel SIGN92379 Grey Metallic with Gloss Finish. 5mm acrylic faces with applied 3M 3635-222 black dual colour vinyl. Built-up 0.9mm descaled s/s backtrays to suit coated one std RAL colour to rear with WHITE 12v LED face illumination, 1000mm high overall with 76mm deep returns re: 'Hilton'.

Scale 1:20 @ A3


Note - Survey Req.

Internal illumination, white leds. Connected to existing power supply, assumed to be working. 6500K GE or Sloan LED White LEDs to be installed per productions recommendation.

Access via cherry picker. Approx 20m from ground.



By night:

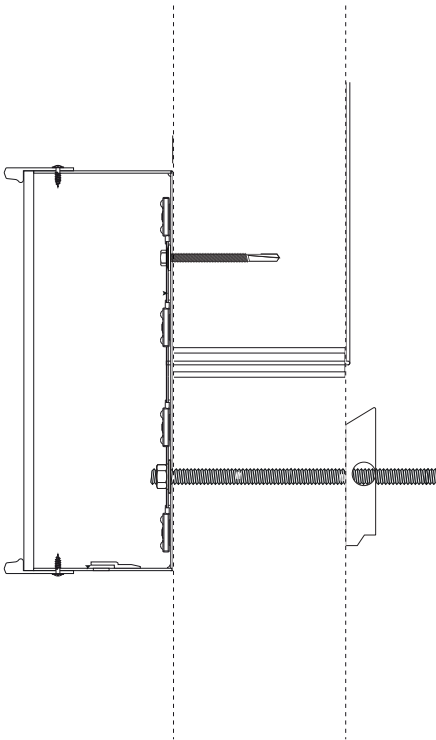

External Signage
Hilton London Heathrow Terminal 4 E: 13802 / V.01
Drawn by: Alice Checked by: Jackson
lakesidesigns Unit 40 Altantic Business Park, Hayes Road, Sully. CF64 2AB. Tel: 01446 501 510 mail@lakeside-signs.com www.lakeside-signs.com Copyright: The attached designs and illustrations are intended solely for, and should only be used by, those to whom this design specification is addressed. The contents are strictly private and confidential. Any form of reproduction, dissemination, copying, disclosure, modification or distribution is strictly prohibited without the prior written consent of Lakeside Signs Limited (company number : 05752023). Whose registered address is: 46-48 Station Road, Llanishen, Cardiff, Wales, CF14 5LU


Existing



Proposed
Ext.05



Internal illumination, white leds. Connected to existing power supply, assumed to be working. 6500K GE or Sloan LED White LEDs to be installed per productions recommendation.

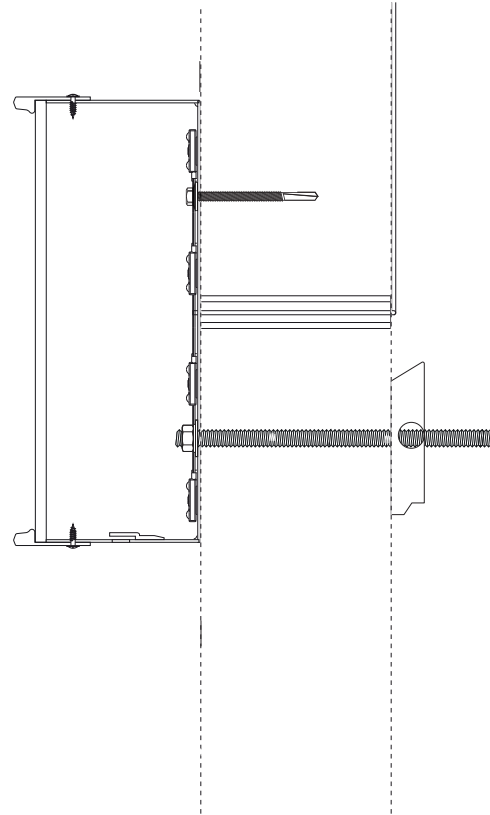

External Signage
Hilton London Heathrow Terminal 4 E: 13802 / V.01
Drawn by: Alice Checked by: Jackson
 Unit 40 Atlantic Business Park, Hayes Road, Sully, CF64 2AB. Tel: 01446 501 510 mail@lakeside-signs.com www.lakeside-signs.com Copyright: The attached designs and illustrations are intended solely for, and should only be used by, those to whom this design specification is addressed. The contents are strictly private and confidential. Any form of reproduction, dissemination, copying, disclosure, modification or distribution is strictly prohibited without the prior written consent of Lakeside Signs Limited (company number : 05752023). Whose registered address is: 46-48 Station Road, Llanishen, Cardiff, Wales, CF14 5LU

Hilton


Existing

Hilton

Ext.07 - D/sided Illuminated Directional Totem
Folded aluminum panels 905mm x 2890mm x 65mm returns , 130mm total. Bottom returns notched out for existing frame. Coated Akzo Nobel (SIGN92379) Grey Metallic. Stencil cut details backed in 050 opal acrylic. M7101M Matt white vinyl tariff details to faces. Folded 2/3mm aluminium LED illuminated backtray to suit coated full matt white inside only:
Scale 1:15 @ A3

Note - Survey Req.
Internal illumination, white leds. Connected to existing power supply, assumed to be working. 6500K GE or Sloan LED White LEDs to be installed per productions recommendation.

Existing

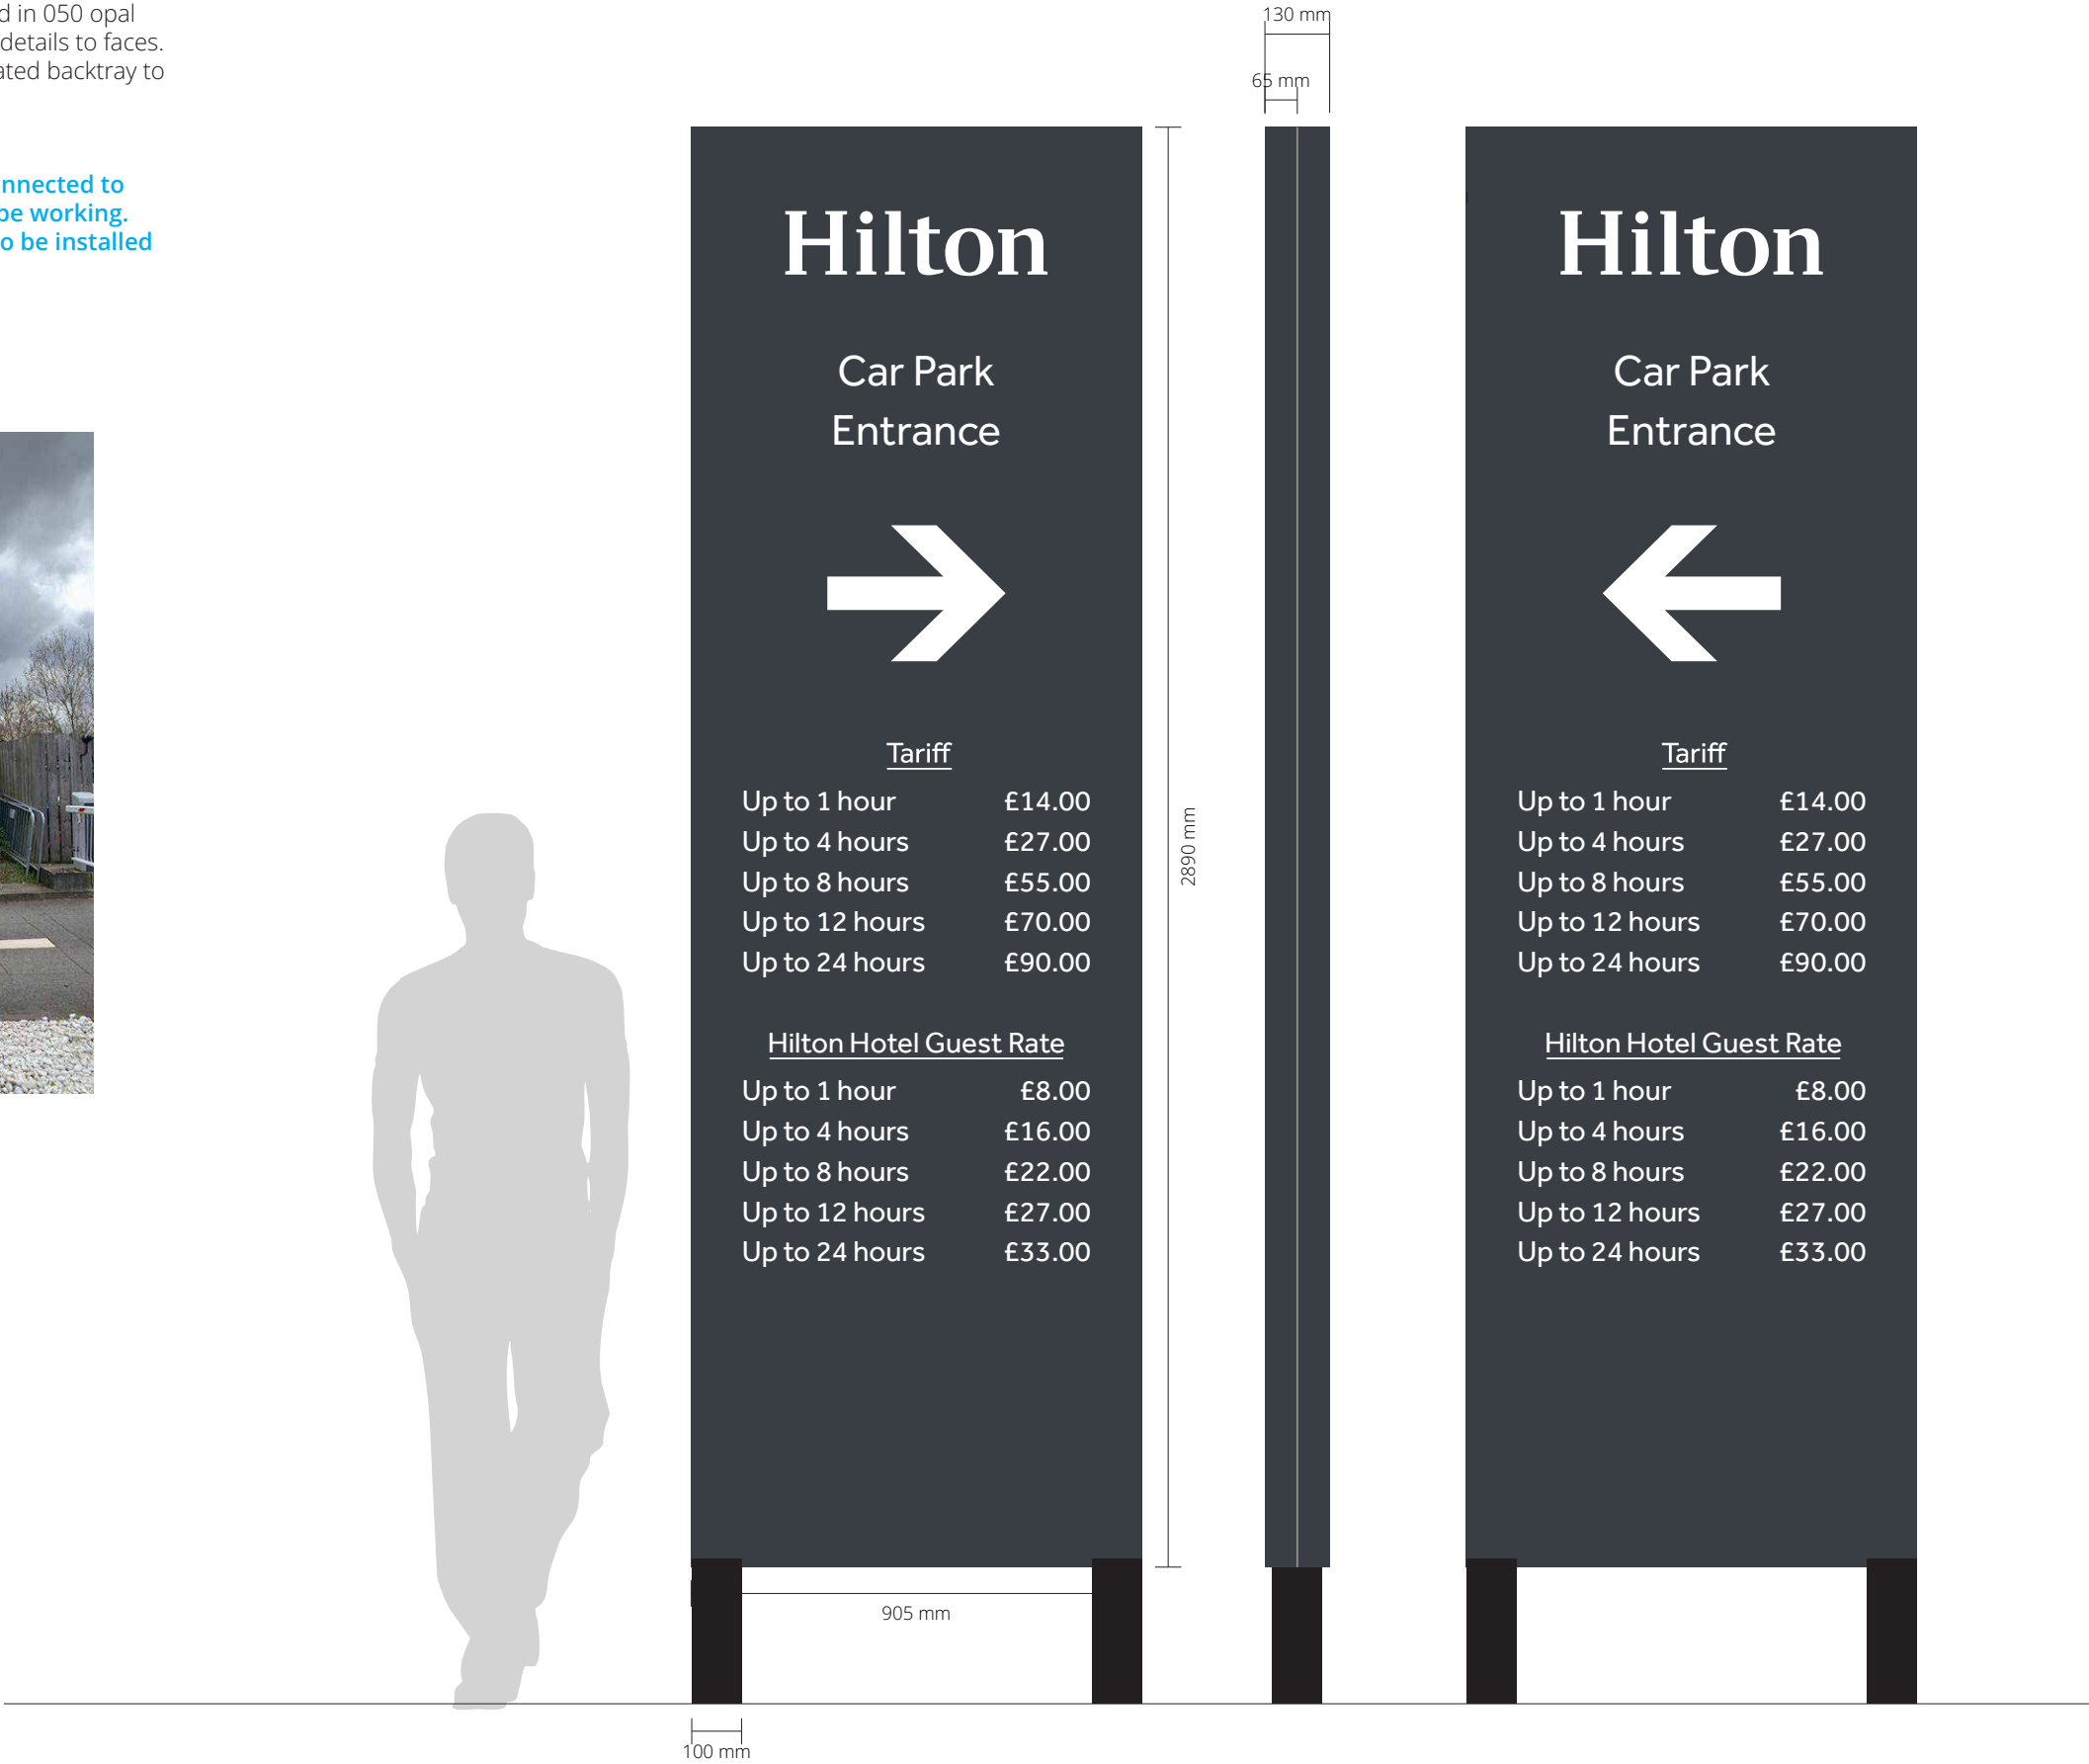

External Signage

Hilton
London Heathrow
Terminal 4
E: 13802 / V.01

Drawn by: Alice
Checked by: Jackson

 **lakesidesigns**

Unit 40 Altantic Business Park,
Hayes Road, Sully, CF64 2AB.

Tel: 01446 501 510
mail@lakeside-signs.com
www.lakeside-signs.com

Copyright:
The attached designs and illustrations are intended
solely for, and should only be used by, those to
whom this design specification is addressed. The
contents are strictly private and confidential.

Any form of reproduction, dissemination, copying,
disclosure, modification or distribution is strictly
prohibited without the prior written consent of
Lakeside Signs Limited.
(company number : 05752023). Whose registered
address is: 46-48 Station Road, Llanishen, Cardiff,
Wales, CF14 5LU

Ext.08 - S/sided Illuminated Post Sign
Folded aluminum panels 2450mm x 910mm x 65mm returns , 130mm total. Bottom returns notched out for existing frame. Coated Akzo Nobel (SIGN92379) Grey Metallic. Stencil cut details backed in 050 opal acrylic. 5mm 050 opal acrylic inlays. Folded 2/3mm aluminium LED illuminated backtray to suit coated full matt white inside only:
Scale 1:15 @ A3

Note - Survey Req.
Internal illumination, white leds. Connected to existing power supply, assumed to be working. 6500K GE or Sloan LED White LEDs to be installed per productions recommendation.




Existing



External Signage
Hilton London Heathrow Terminal 4 E: 13802 / V.01
Drawn by: Alice Checked by: Jackson
lakesidesigns Unit 40 Altantic Business Park, Hayes Road, Sully. CF64 2AB. Tel: 01446 501 510 mail@lakeside-signs.com www.lakeside-signs.com Copyright: The attached designs and illustrations are intended solely for, and should only be used by, those to whom this design specification is addressed. The contents are strictly private and confidential. Any form of reproduction, dissemination, copying, disclosure, modification or distribution is strictly prohibited without the prior written consent of Lakeside Signs Limited (company number : 05752023). Whose registered address is: 46-48 Station Road, Llanishen, Cardiff, Wales, CF14 5LU

Ext.09 - D/sided Non-Illuminated Totem
Aluminium panels 2140mm x 915mm. Coated Akzo Nobel (SIGN92379)
Grey Metallic. Applied M7-101 white vinyl to faces. Fitted into existing
sign frame. Existing frame to be painted to match.
Scale 1:15 @ A3

Note - Survey Req. Painted by others prior

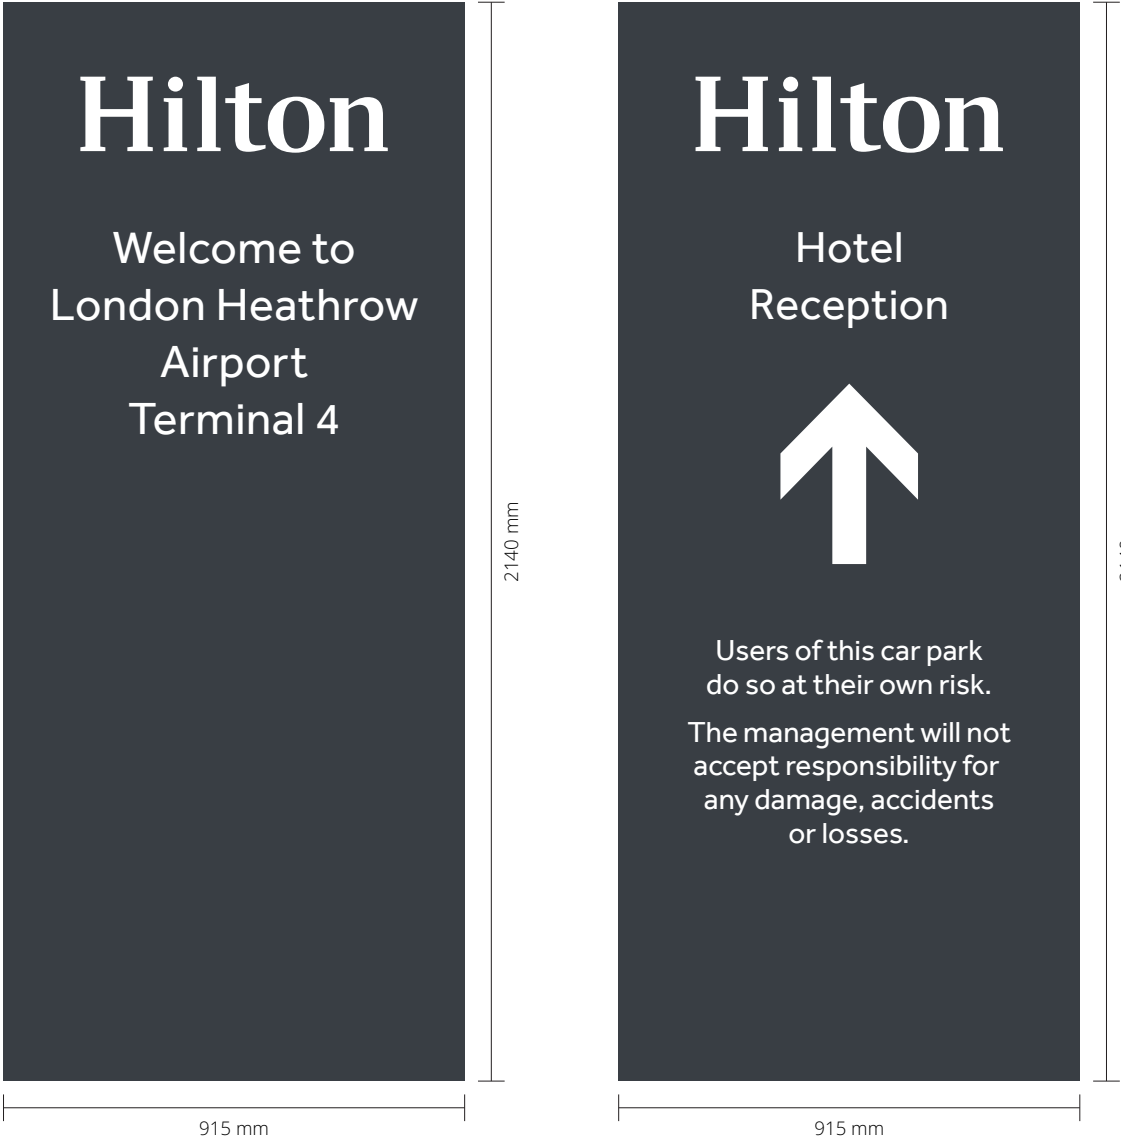

Existing



Proposed



External Signage
Hilton London Heathrow Terminal 4 E: 13802 / V.01
Drawn by: Alice Checked by: Jackson
lakesidesigns Unit 40 Altantic Business Park, Hayes Road, Sully. CF64 2AB. Tel: 01446 501 510 mail@lakeside-signs.com www.lakeside-signs.com Copyright: The attached designs and illustrations are intended solely for, and should only be used by, those to whom this design specification is addressed. The contents are strictly private and confidential. Any form of reproduction, dissemination, copying, disclosure, modification or distribution is strictly prohibited without the prior written consent of Lakeside Signs Limited (company number : 05752023). Whose registered address is: 46-48 Station Road, Llanishen, Cardiff, Wales, CF14 5LU



Ext.10 - Tariff
Direct print to ACM. Tape to rear.
Scale 1:10 @ A3


Tariff	
Up to 1 hour	£14.00
Up to 4 hours	£27.00
Up to 8 hours	£55.00
Up to 12 hours	£70.00
Up to 24 hours	£90.00
Hilton Hotel Guest Rate	
Up to 1 hour	£8.00
Up to 4 hours	£16.00
Up to 8 hours	£22.00
Up to 12 hours	£27.00
Up to 24 hours	£33.00
Users of this car park do so at their own risk. The management will not accept responsibility for any damage, accidents or losses.	

Ext.11 - Pay Station (x2)
Direct print to ACM. Tape to rear.
Scale 1:10 @ A3

Hilton Pay Station Please pay here before exiting the car park

External Signage
Hilton London Heathrow Terminal 4 E: 13802 / V.01
Drawn by: Alice Checked by: Jackson
lakesidesigns Unit 40 Altantic Business Park, Hayes Road, Sully. CF64 2AB. Tel: 01446 501 510 mail@lakeside-signs.com www.lakeside-signs.com Copyright: The attached designs and illustrations are intended solely for, and should only be used by, those to whom this design specification is addressed. The contents are strictly private and confidential. Any form of reproduction, dissemination, copying, disclosure, modification or distribution is strictly prohibited without the prior written consent of Lakeside Signs Limited (company number : 05752023). Whose registered address is: 46-48 Station Road, Llanishen, Cardiff, Wales, CF14 5LU

Ext.12 - Post Directional
3mm aluminium coated Akzo Nobel SIGN92379
Grey Metallic with applied M7-101 white vinyl
to face. Fixed to existing rails, bonded with medium
rail and supplied with x2 76mm dia post clips.
Scale 1:5 @ A3

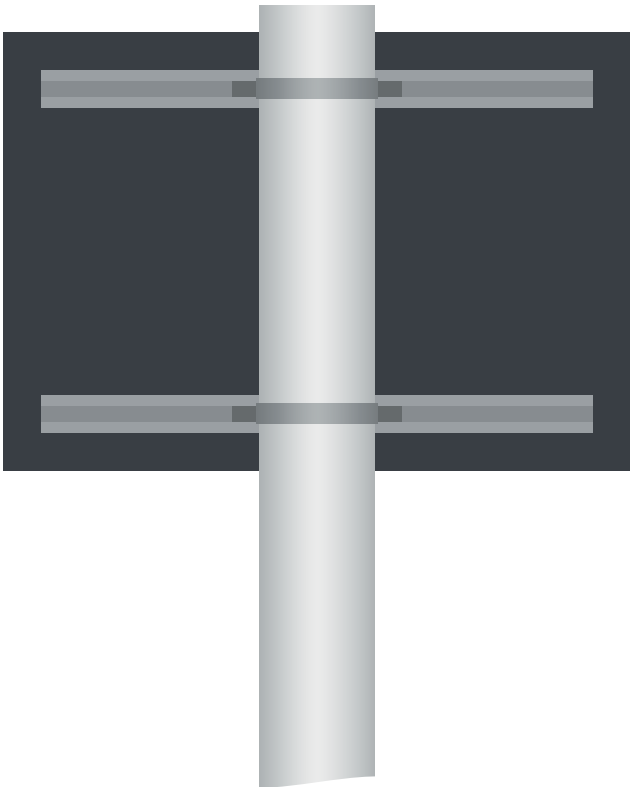

Existing



External Signage

Hilton
London Heathrow
Terminal 4
E: 13802 / V.01


Drawn by: Alice
Checked by: Jackson

 **lakesidesigns**

Unit 40 Atlantic Business Park,
Hayes Road, Sully, CF64 2AB.
Tel: 01446 501 510
mail@lakeside-signs.com
www.lakeside-signs.com

Copyright:
The attached designs and illustrations are intended
solely for, and should only be used by, those to
whom this design specification is addressed. The
contents are strictly private and confidential.

Any form of reproduction, dissemination, copying,
disclosure, modification or distribution is strictly
prohibited without the prior written consent of
Lakeside Signs Limited
(company number : 05752023). Whose registered
address is: 46-48 Station Road, Llanishen, Cardiff,
Wales, CF14 5LU

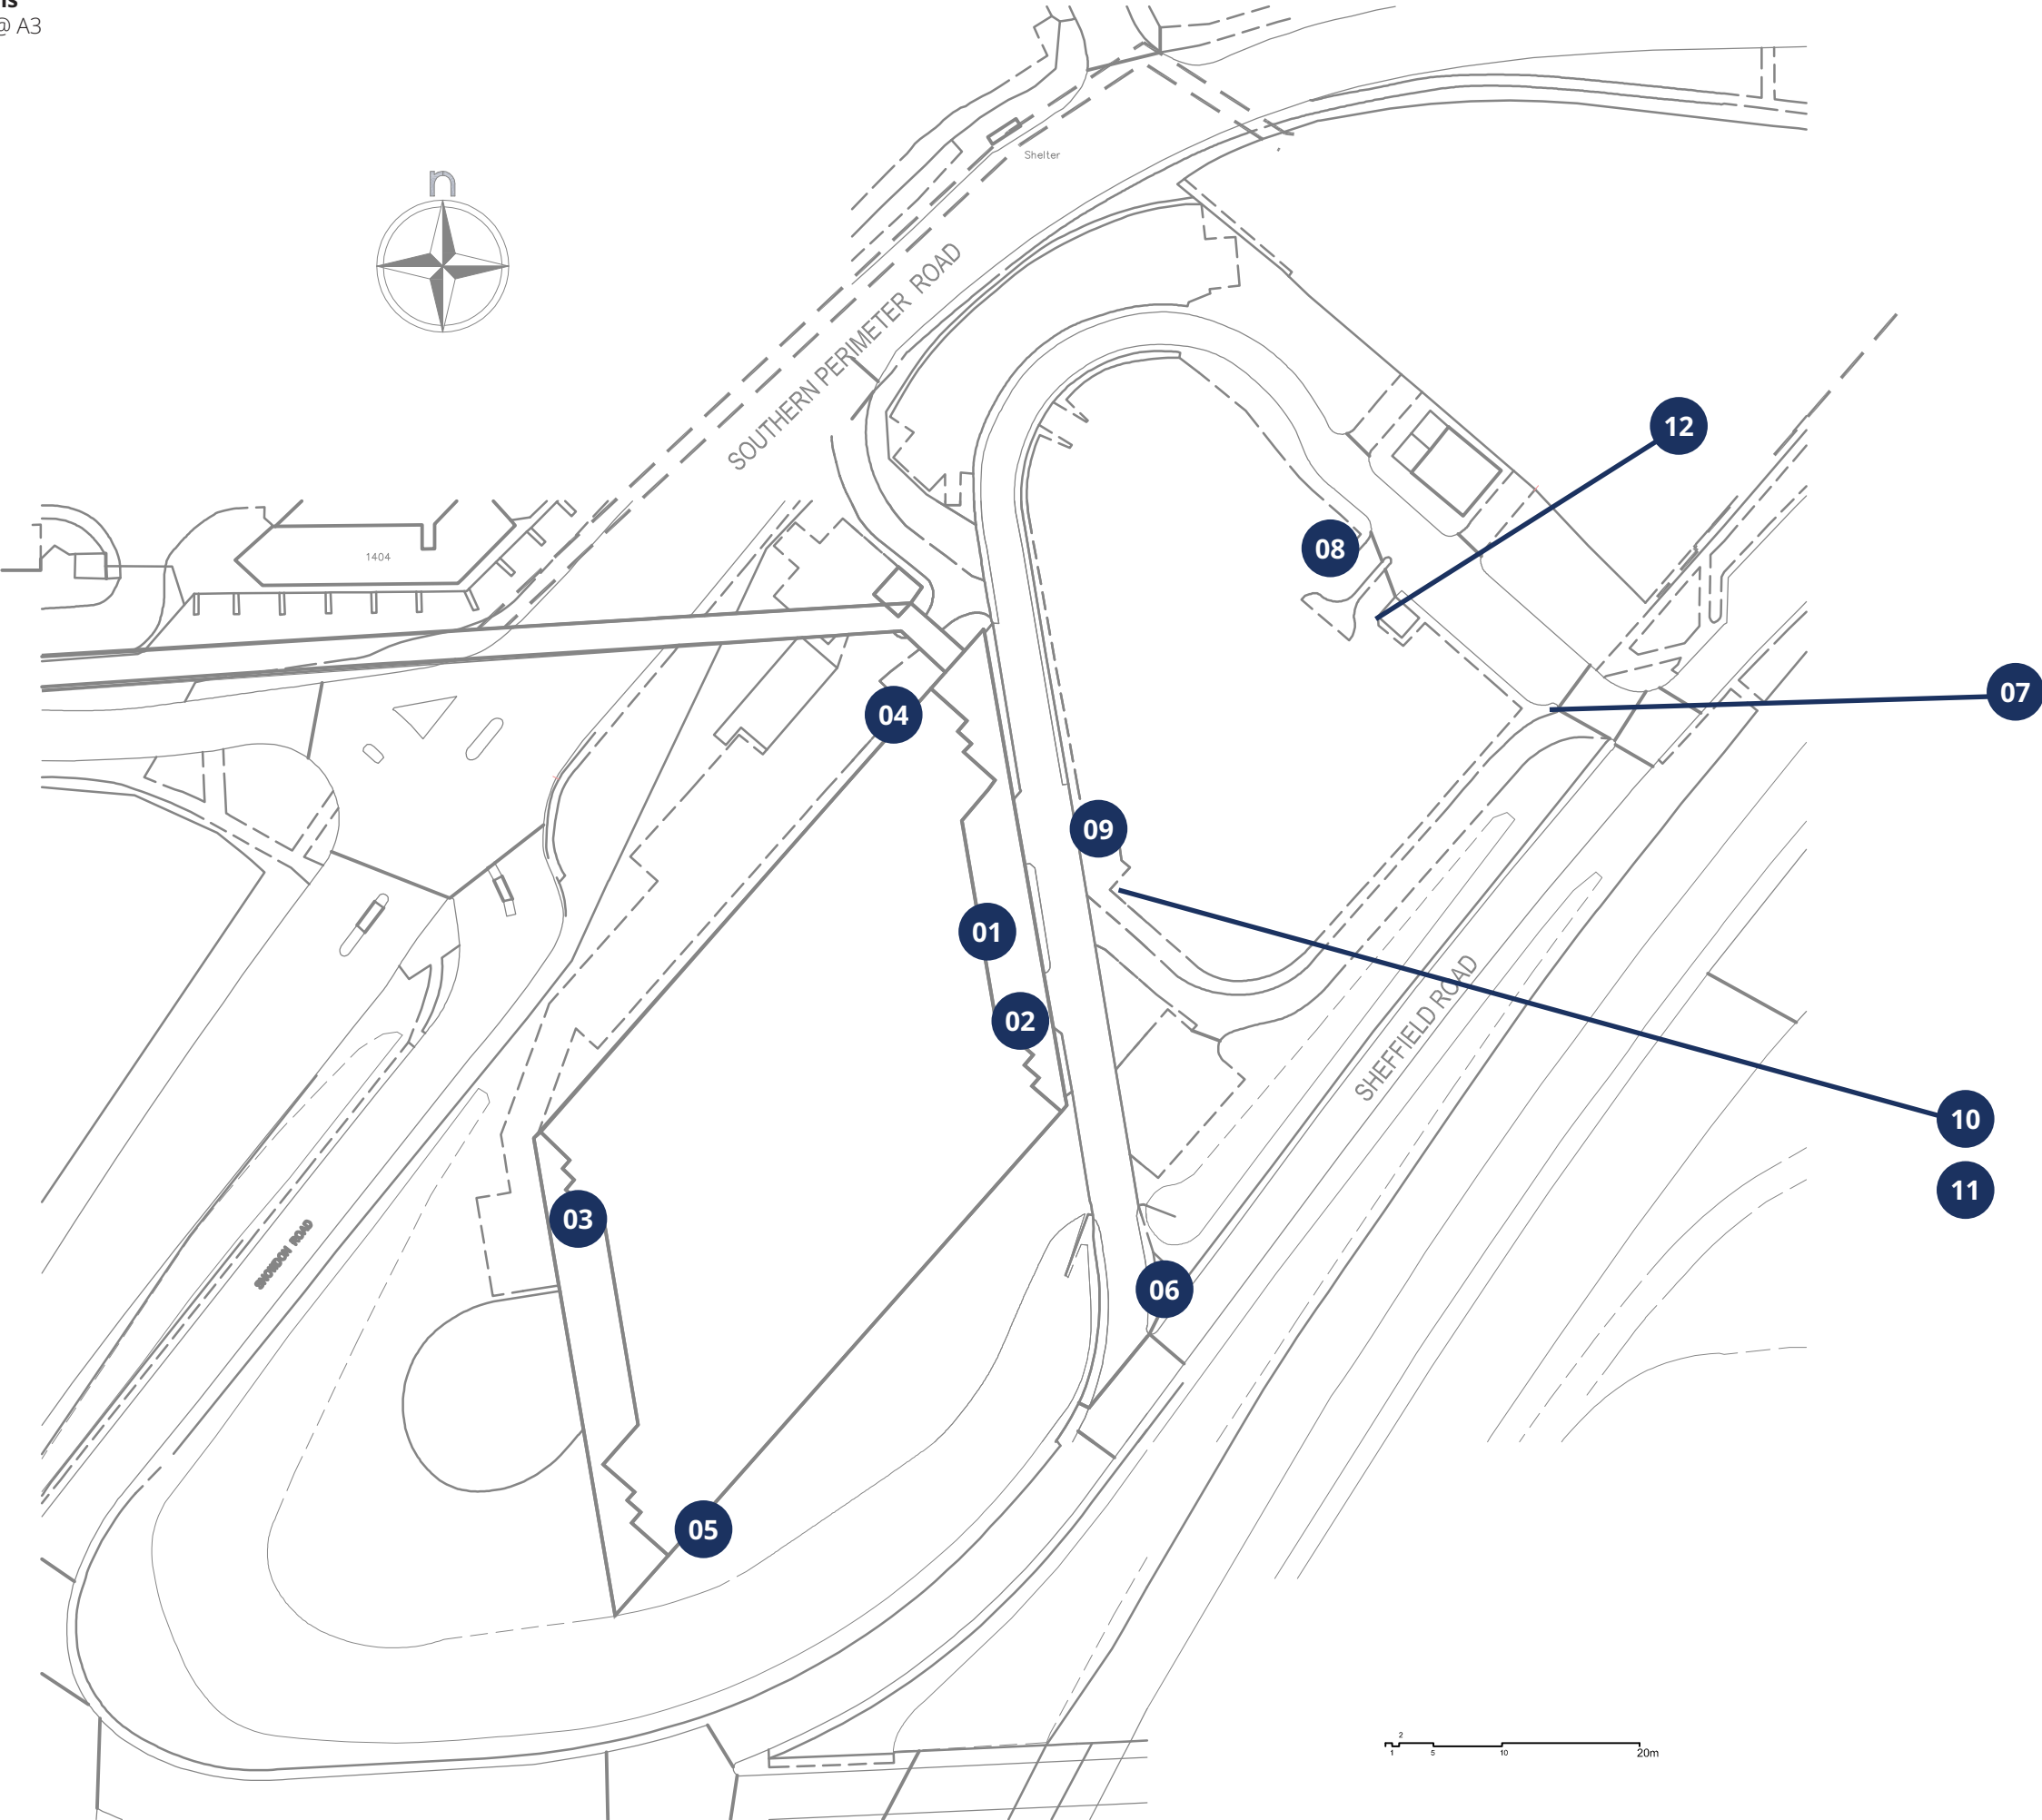

External Signage
Hilton London Heathrow Terminal 4 E: 13802 / V.01
Drawn by: Alice Checked by: Jackson
 Unit 40 Altantic Business Park, Hayes Road, Sully, CF64 2AB. Tel: 01446 501 510 mail@lakeside-signs.com www.lakeside-signs.com Copyright: The attached designs and illustrations are intended solely for, and should only be used by, those to whom this design specification is addressed. The contents are strictly private and confidential. Any form of reproduction, dissemination, copying, disclosure, modification or distribution is strictly prohibited without the prior written consent of Lakeside Signs Limited (company number : 05752023). Whose registered address is: 46-48 Station Road, Llanishen, Cardiff, Wales, CF14 5LU



© Lakeside Signs Limited 2026