



REAR



REAR




REAR




REAR



01 - OS MAP SCALE 1:1250

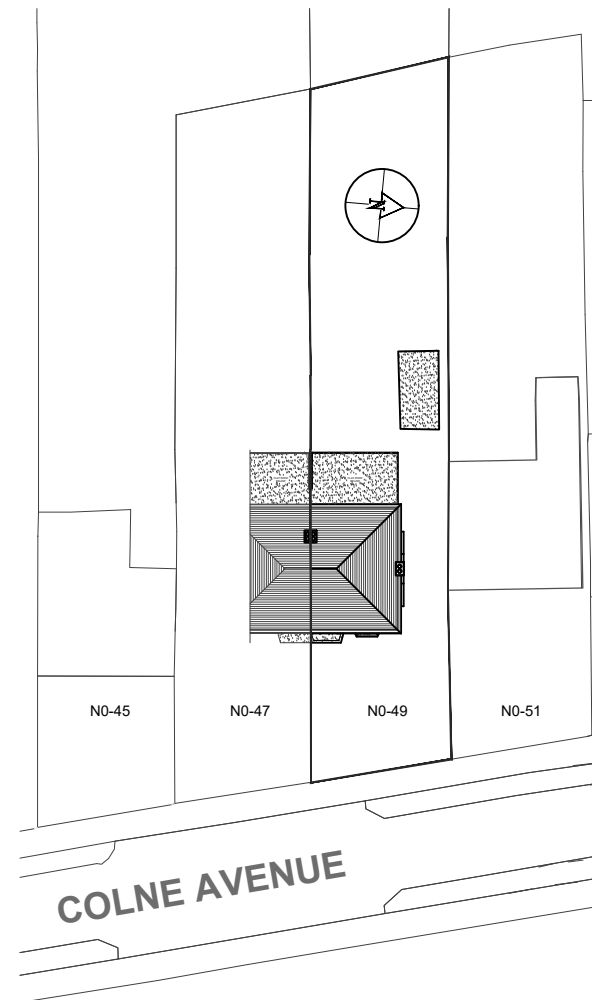

02 - EXISTING BLOCK PLAN SCALE 1:500

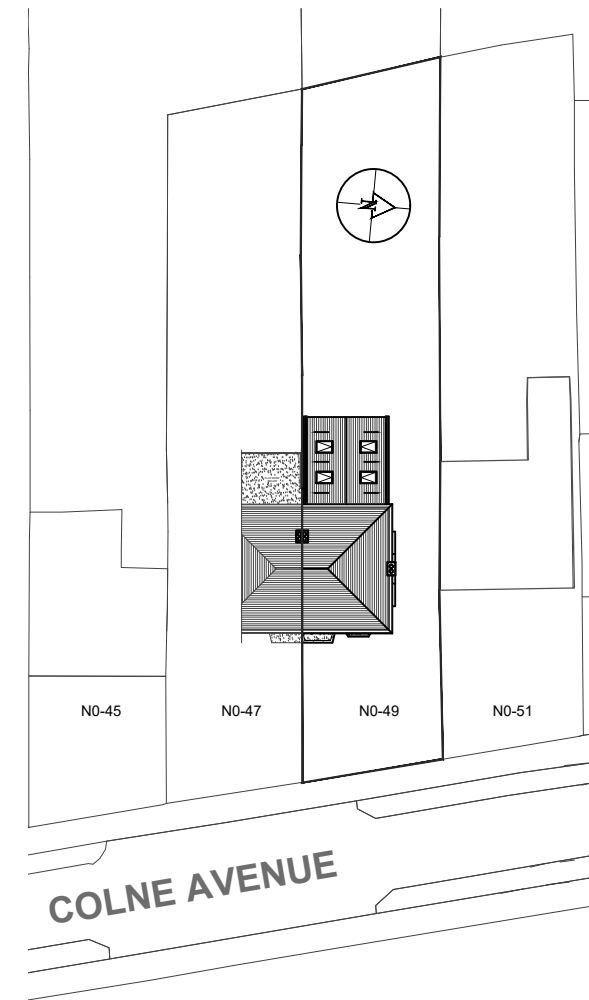

03 - PROPOSED BLOCK PLAN SCALE 1:500

- NOTES:
- Dimensions are not to be scaled from this drawing by contractors. The contractor is requested to check all dimensions before the work started.
  - Report any discrepancies to the client or architect before undertaking the work described in the drawings.
  - Dimensions are approximate site dimensions and are to be verified by the contractor on site before any fabrication/site works i.e foundations etc occur.
  - Contractor is responsible for all temporary propping to existing structure.

REVISIONS			
NO.	DESCRIPTION	DATE	BY

**HOUSE HOLDER APPLICATION**

DESIGN ENDEAVOURS LTD  
M: 07869580774, 07824773079  
E: design.endeavour@gmail.com

Project	49 COLNE AVENUE WEST DRAYTON LONDON, UB7 7AL		
Title	OS MAP & BLOCK PLANS		
Scale	Drawn	Approved	Date
As shown@A3	MZ		JAN-26
Job No.	Drawing No.	Rev.	
DE-1322/26	PN-49CA-01		