

NOTES

CONTRACTORS MUST VERIFY ALL DIMENSIONS ON SITE BEFORE COMMENCING ANY WORK ON SHOP DRAWINGS
DO NOT SCALE FROM THIS DRAWING


RS ATPA COPYRIGHT

- Notes:
1. Do not scale this drawing
 2. All dimensions to be verified on site and any discrepancy reported to the client
 3. This drawing to be read in conjunction with all relevant drawings

A	Planning Issue	16.02.21	RS
REV	AMENDMENT	DATE	CHD

Single Storey Rear Extension

CLIENT	Kumar Vikram Dev
PROJECT	164 West End Road Rušlip - Middlesex H44 6DT
DRAWING TITLE	Block Plan Sheet 4

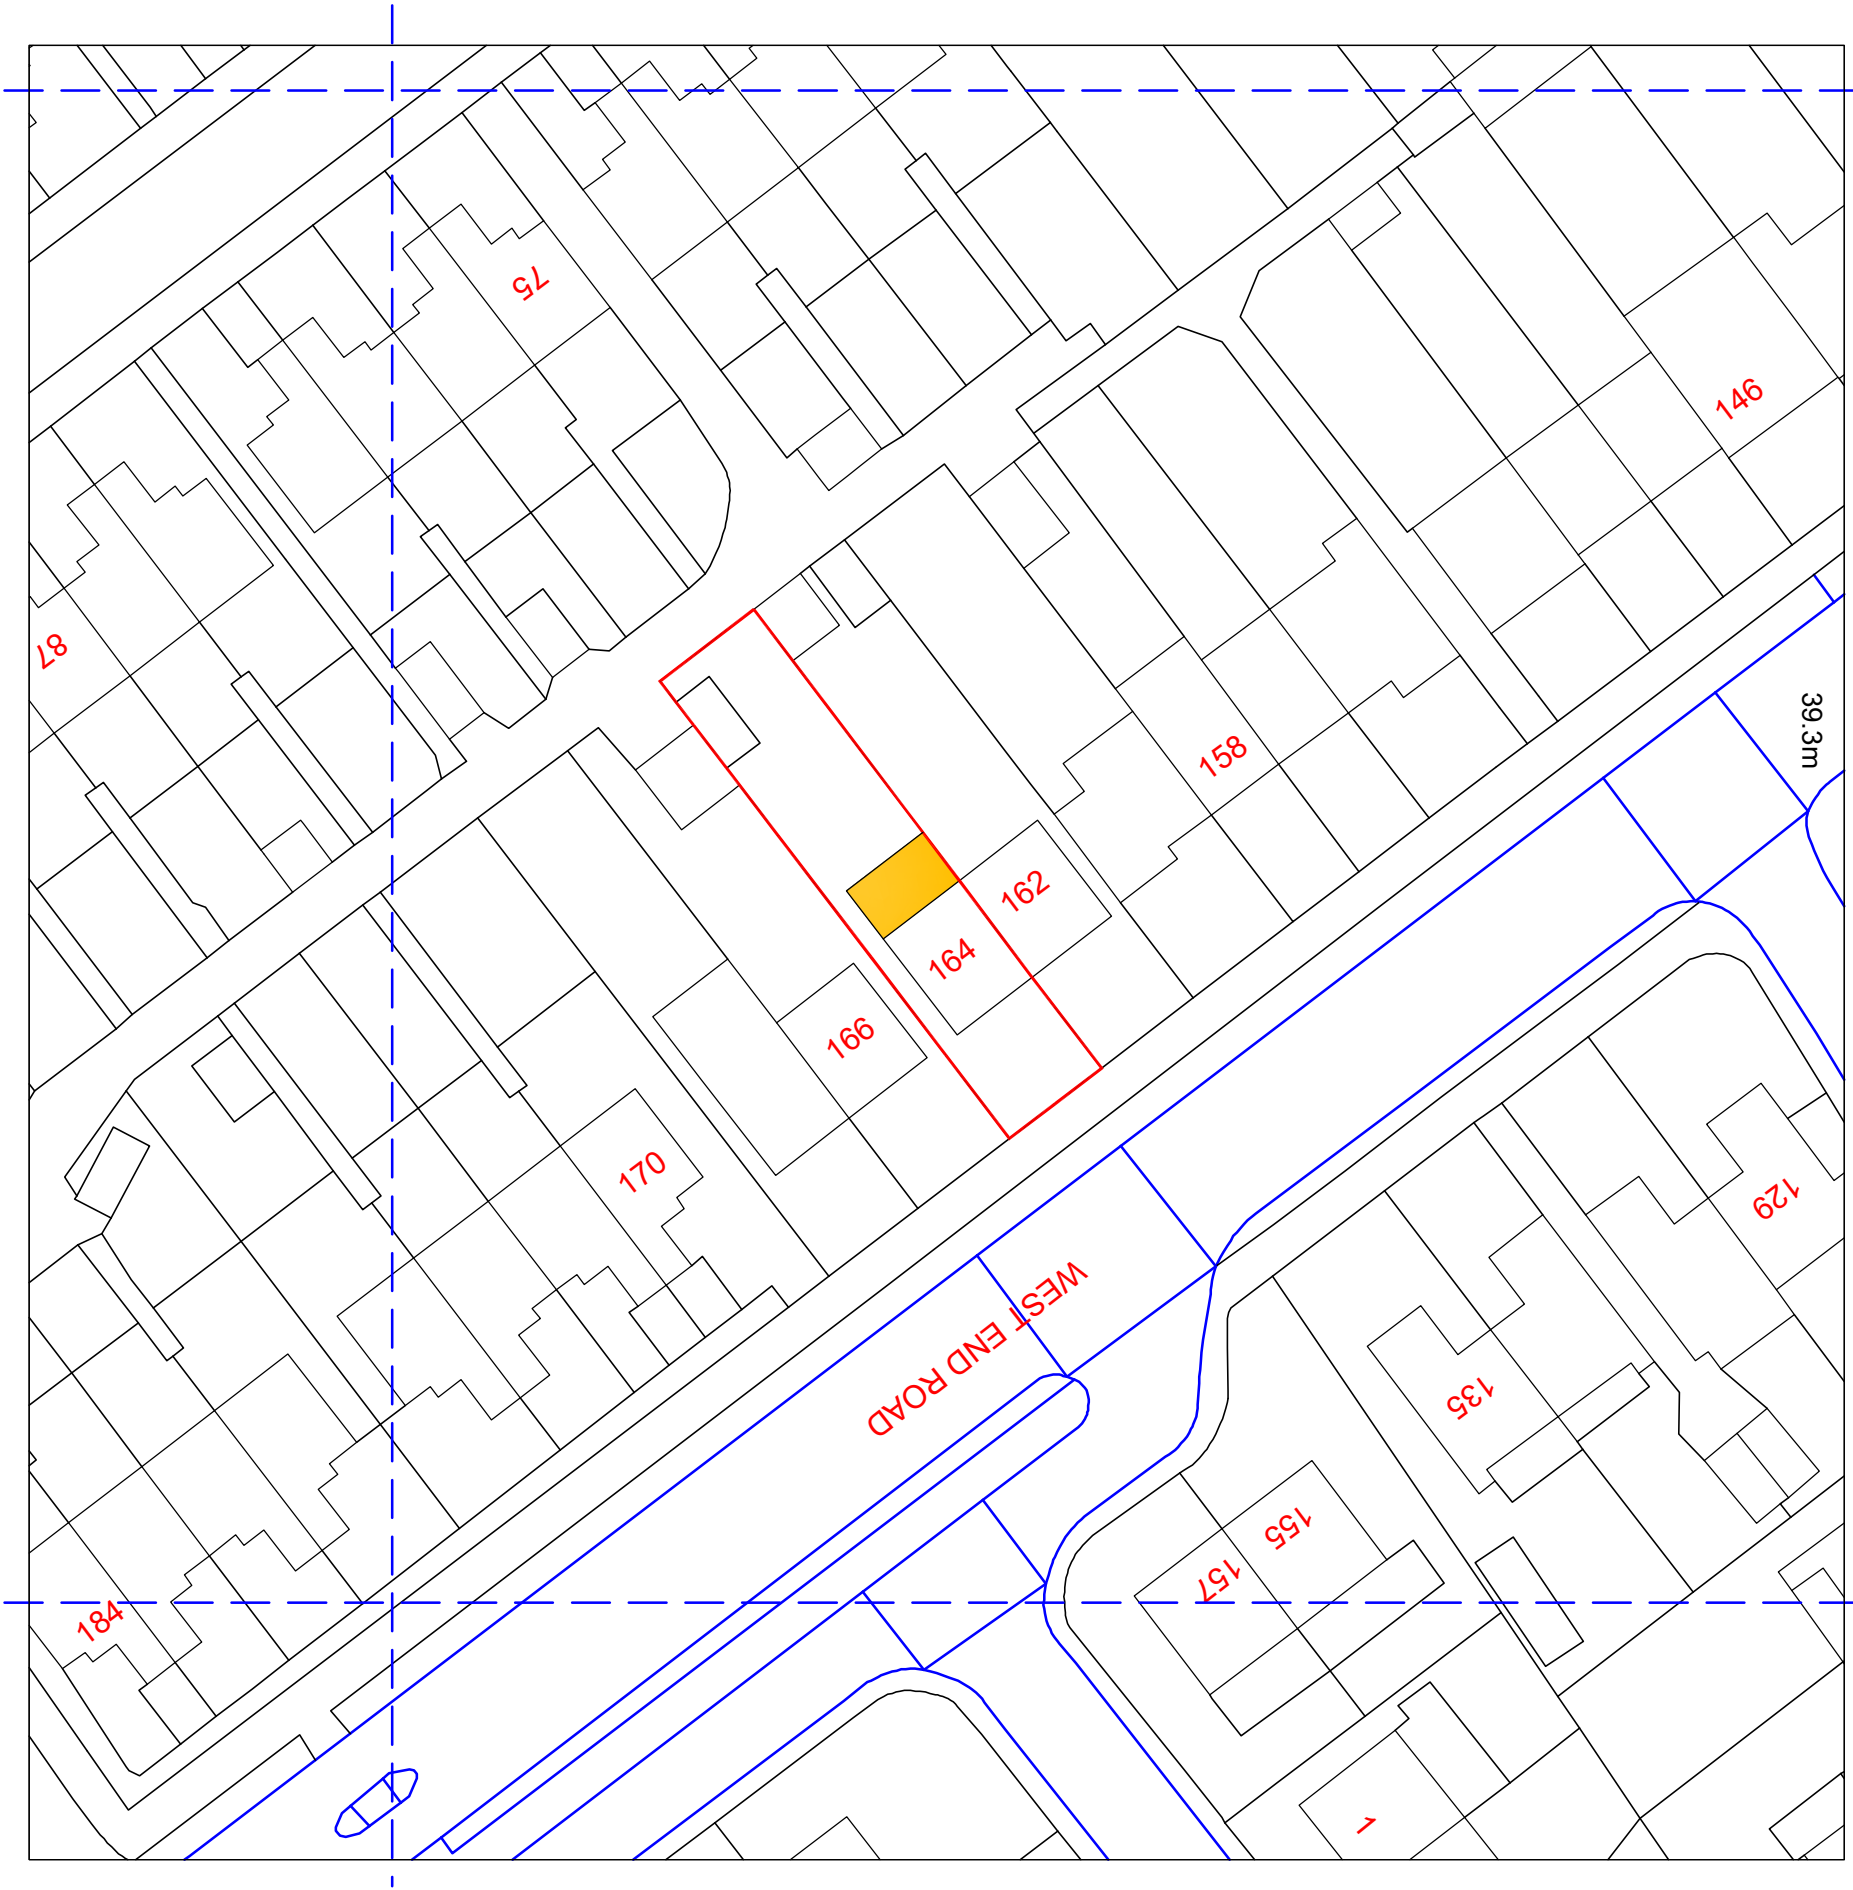

DRAWING STATUS

Planning Issue

SCALE	DRAWN BY	CHECKED	DATE
1:250 @ A1	RS	RS	16.02.21
1:500 @ A3			
DRAWING NUMBER		REVISION	
2021 -08- 04		A	