


NOTES

CONTRACTORS MUST VERIFY ALL DIMENSIONS ON SITE BEFORE COMMENCING ANY WORK ON SHOP DRAWINGS
DO NOT SCALE FROM THIS DRAWING

RS ATPA COPYRIGHT

- Notes:
1. Do not scale this drawing
 2. All dimensions to be verified on site and any discrepancy reported to the client
 3. This drawing to be read in conjunction with all relevant drawings

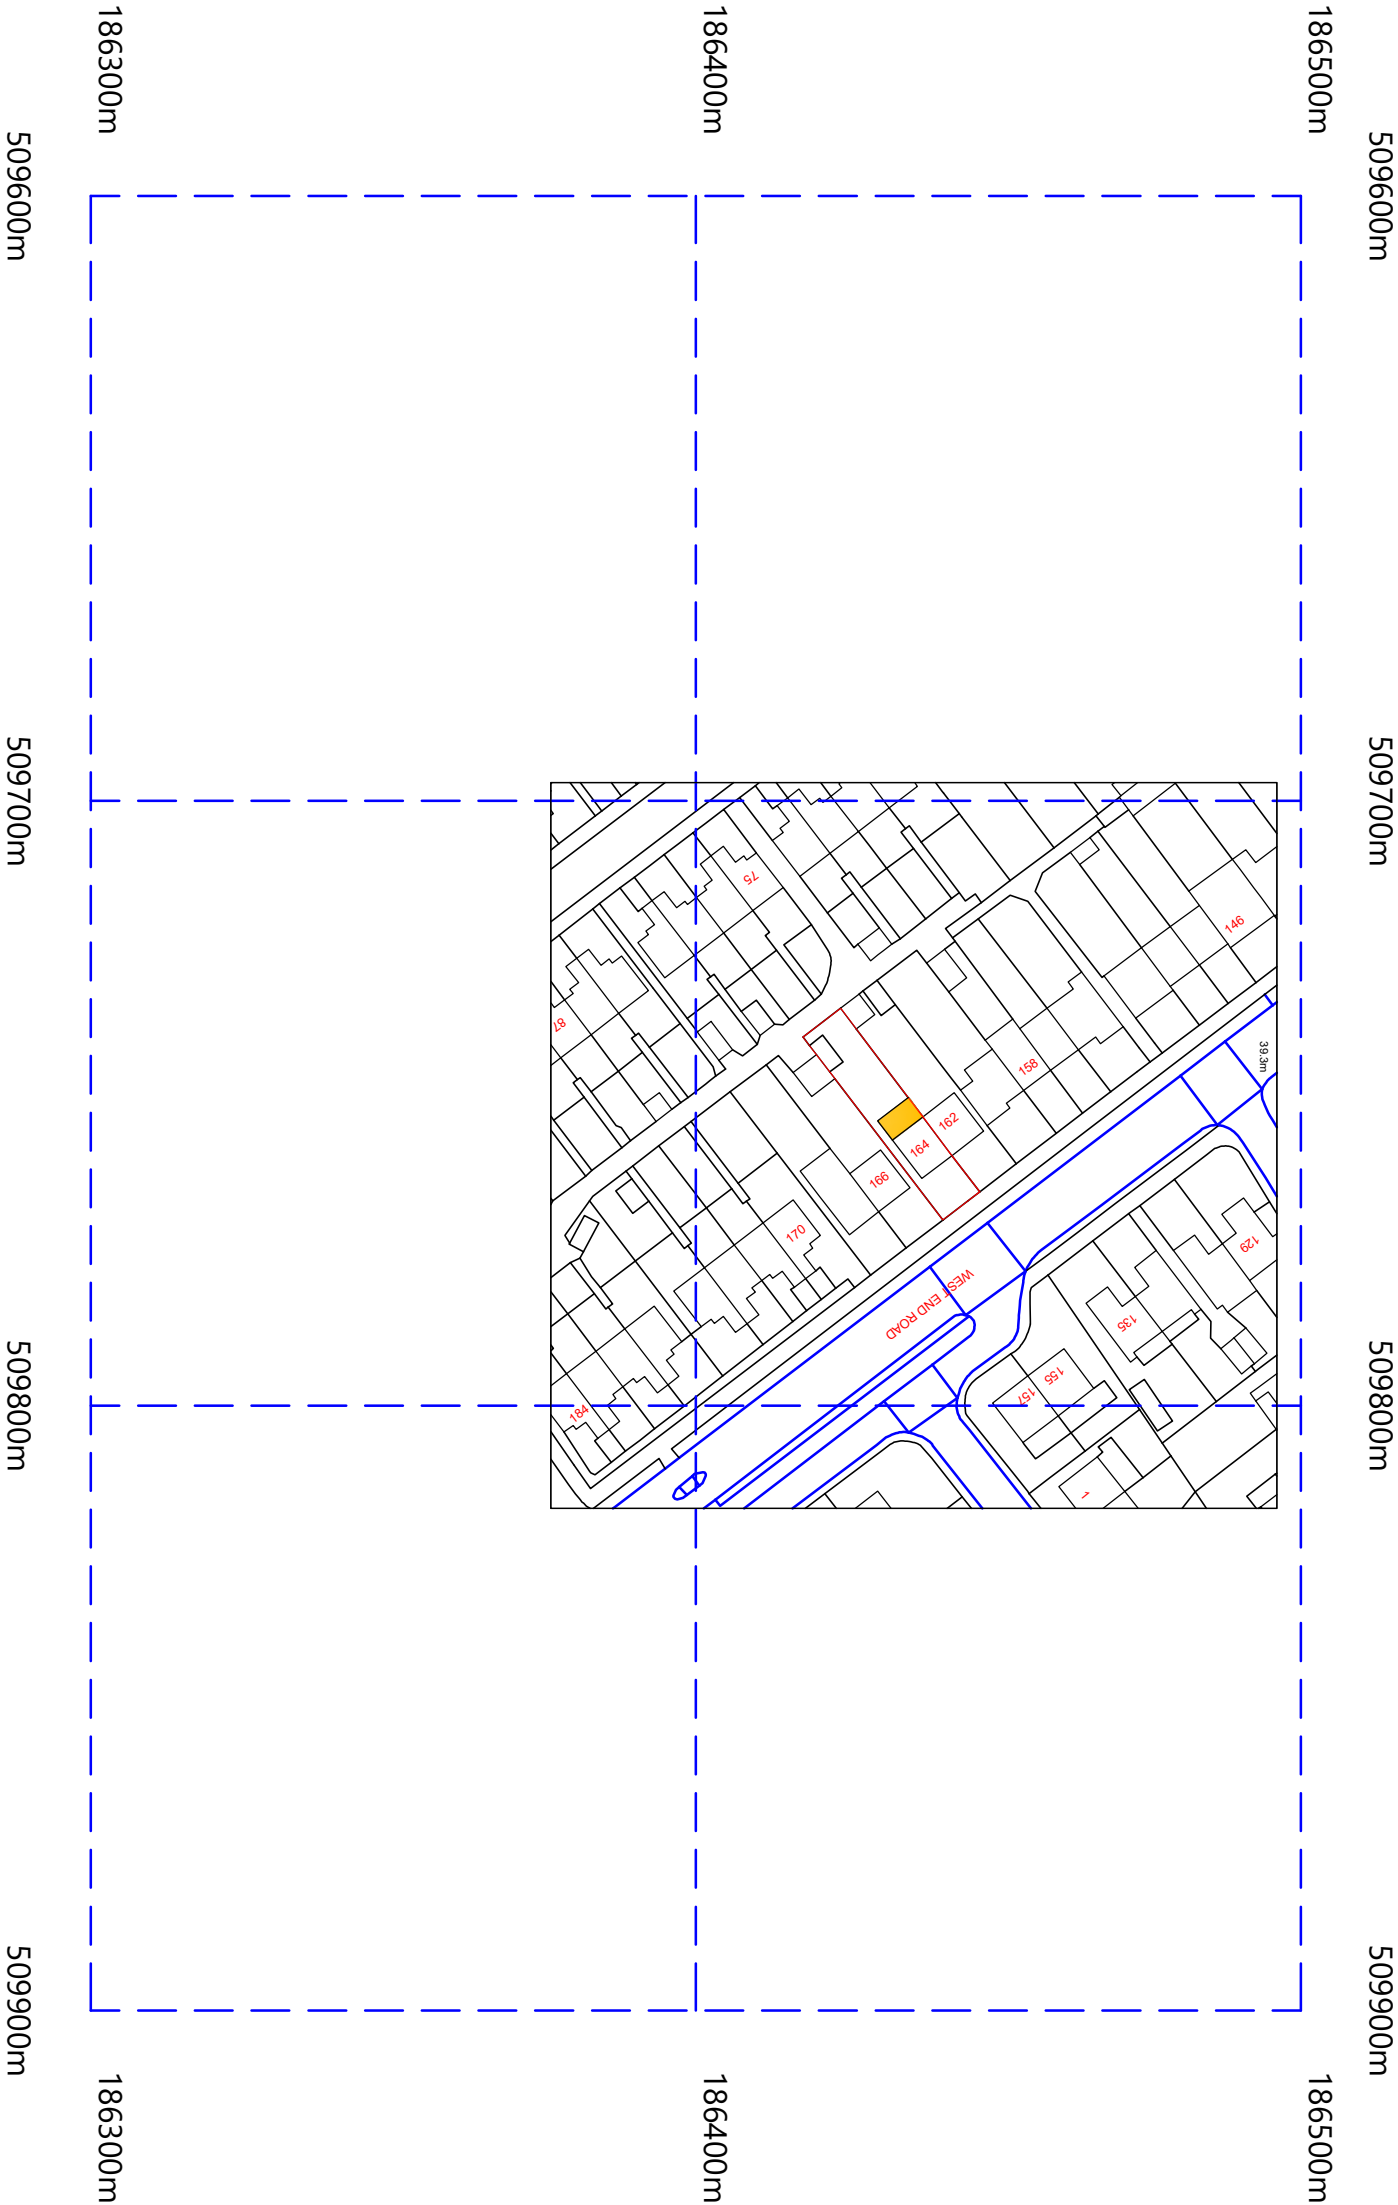

A	Planning Issue	16.02.21 RS
REV	AMENDMENT	DATE CHNO

Single Storey Rear Extension

CLIENT	Kumar Vikram Dev
PROJECT	164 West End Road Ruislip - Middlesex H44 6DT
DRAWING TITLE	Location Plan Sheet 5

©Crown Copyright and database rights 2020 OS Licence no. 100025568

DRAWING STATUS

Planning Issue

SCALE	DRAWN BY	CHECKED	DATE
1:625 @ A1	RS	RS	16.02.21
1:1250 @ A3			
DRAWING NUMBER	2021 -08- 05	REVISION	A