


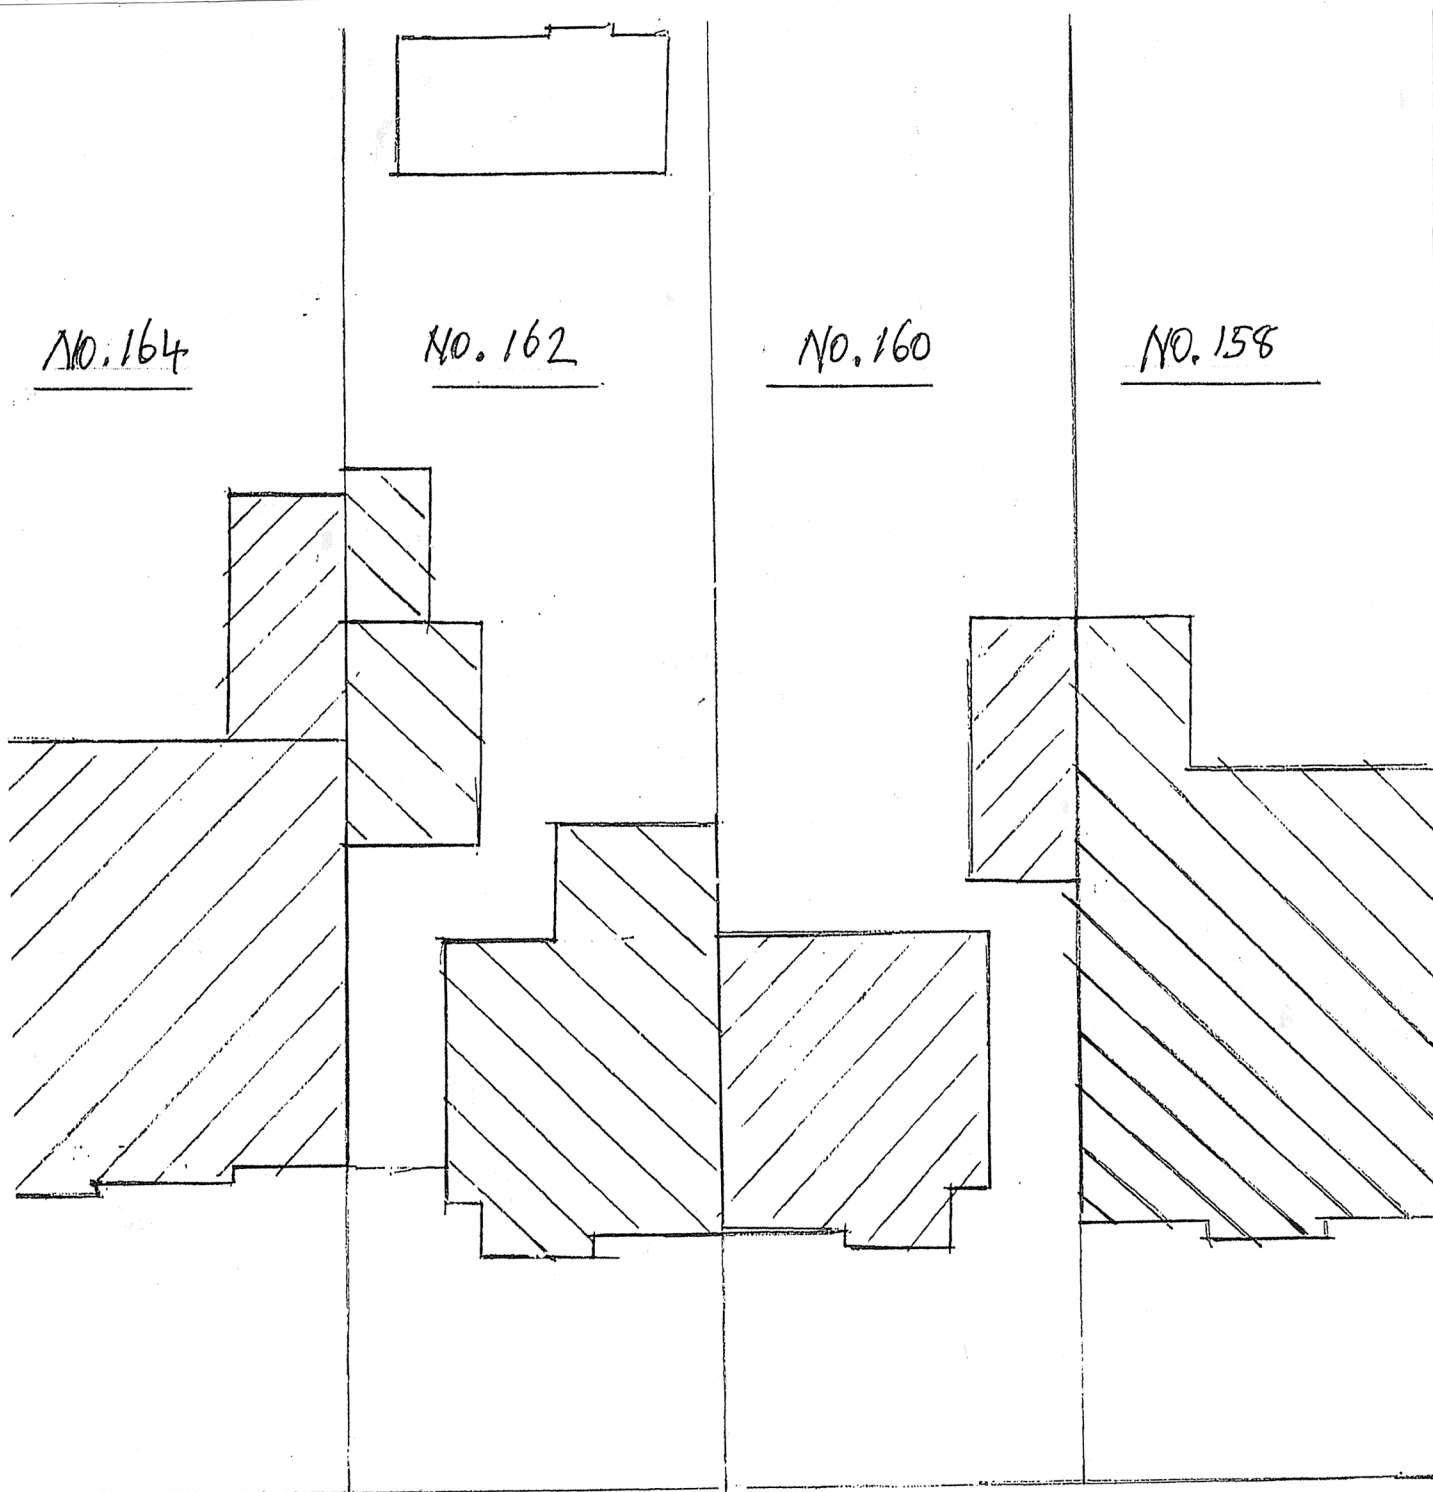

DRAWING SHOWING ADJOINING
PROPERTIES (NOTE SOME HAVE
EXISTING SINGLE STOREY +
1ST FLOOR REAR ADDITIONS
(SEE RELEVANT PHOTOS))

Proposed Alterations to

No's 160+162 Joel Street

Northwood Hills

London HA5 2 PE

Drawing No HJ/FL 'X'

JOEL STREET